

1:1250 0 20m 40m 60m 80m

**SHANLY**  
HOMES

Drawing Title

Location Plan -

section of multistorey to be demolished

Scale

1:1250

Date

17.03.2017

DWG. NO. 971.PLN.DL01



© This drawing is the copyright of SHANLY HOMES  
All dimensions and levels must be checked on site and verified  
prior to construction

Notes

Rev.	Description	Date


Project  
**CHAPEL ARCHES PHASE III**  
Proposed development at  
Crown Lane  
Maidenhead  
Berks

Drawing Title  
**Development Works plan  
Proposed First floor**


W:\027 Library\Drawings Templates\Drawings\Home\Main.dwg

'Sorbon', Aylesbury End, Beaconfield,  
Buckinghamshire. HP9 1LW  
Tel: 01494 671331  
Fax: 01494 676417  
DX 34507 Beaconfield

Drawn By: SE	Date: 17.01.2017
Scale: 1:100	A2
Drawing No. 971_DWP3	Revision


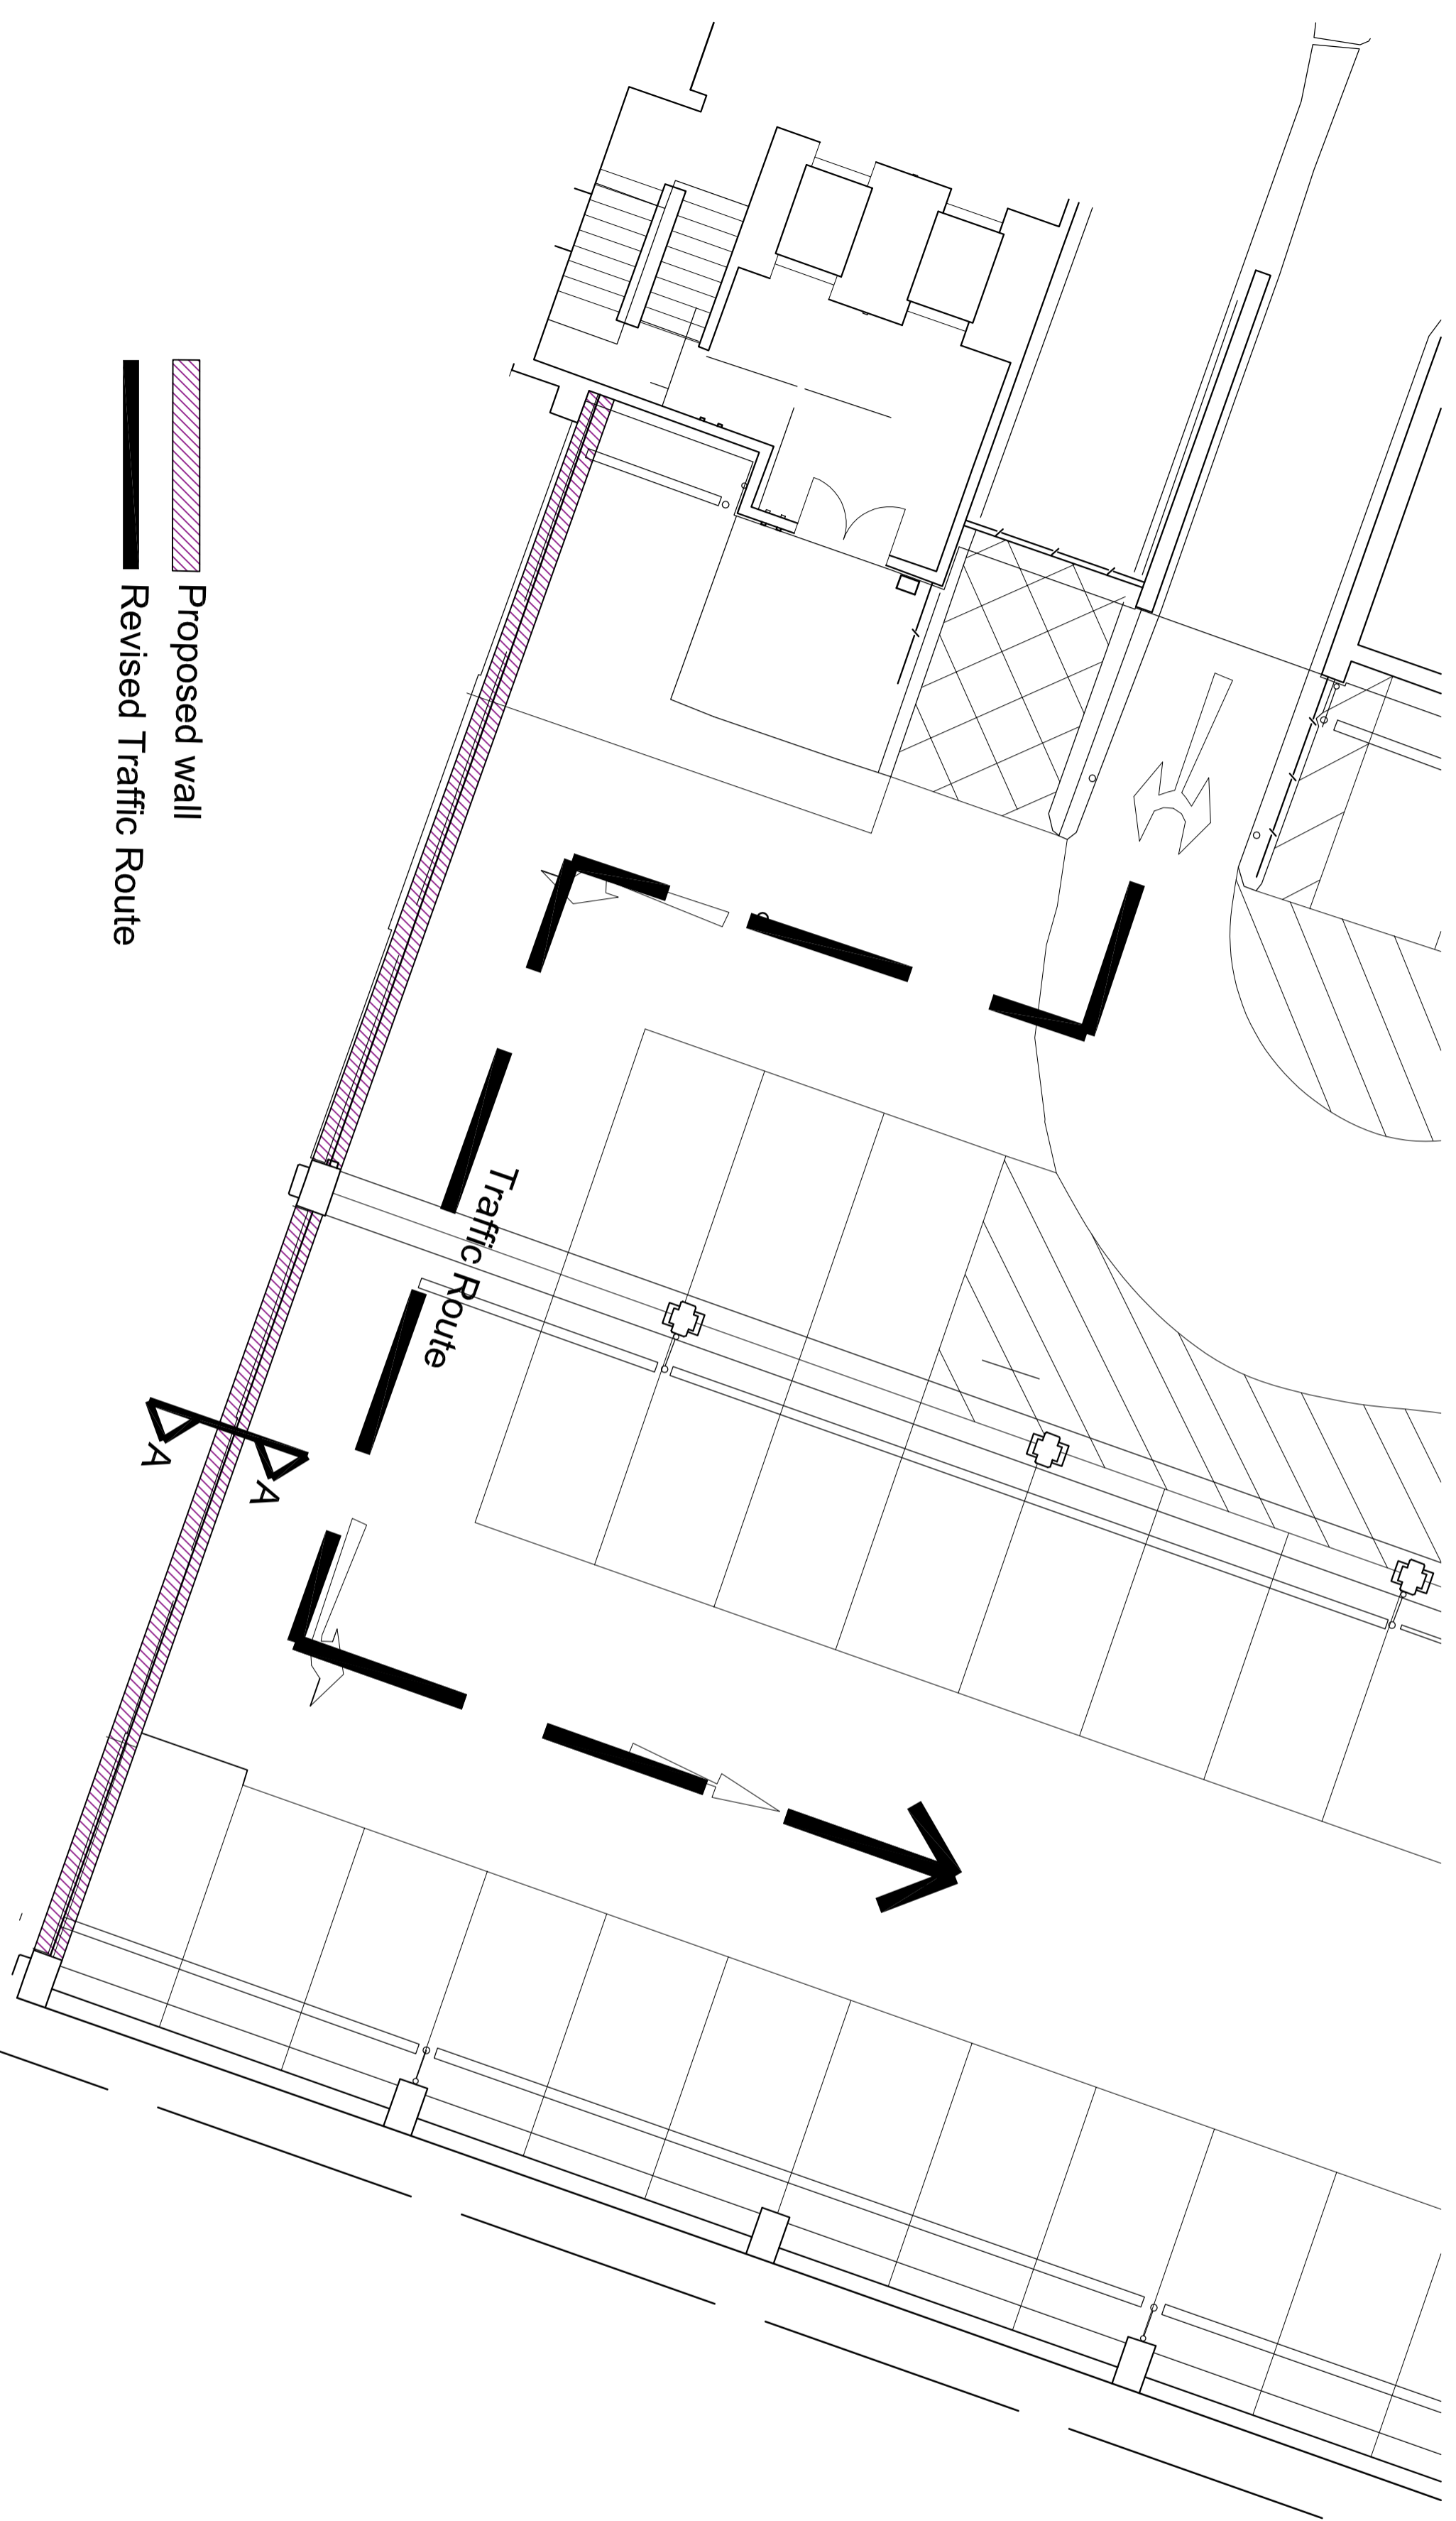


Proposed wall  
Revised Traffic Route

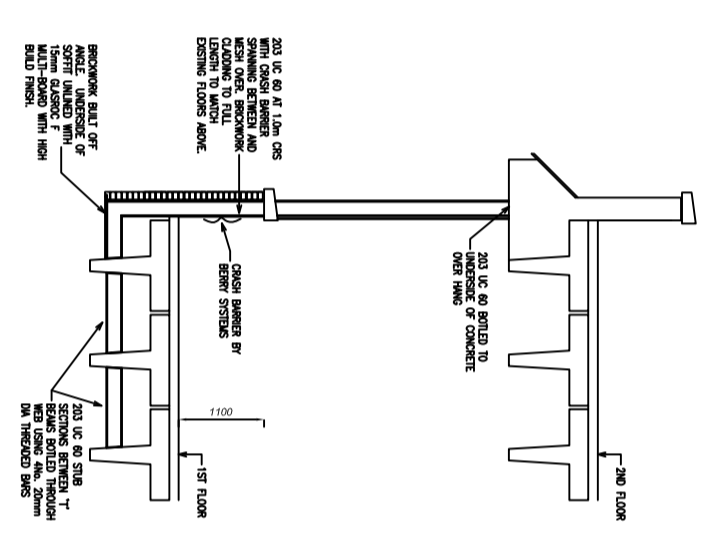

**GENERAL NOTES**


1. ALL DIMENSIONS ARE IN MILLIMETERS UNLESS NOTED OTHERWISE
2. THIS DRAWING SHALL BE READ IN CONJUNCTION WITH ALL RELEVANT ARCHITECT'S, SERVICE ENGINEERS, SPECIALISTS AND OPUS ENGINEERING CONSULTANTS LTD DRAWINGS, BILLS OF QUANTITIES AND SPECIFICATIONS.
3. FOR THE PURPOSES OF CONSTRUCTION THIS DRAWING MUST NOT BE SCALED AND ONLY WRITTEN OR CALCULATED DIMENSIONS USED.
4. THIS DRAWINGS SHALL BE USED IN CONJUNCTION WITH ALL SITE INSTRUCTIONS.
5. REPORT ANY DISCREPANCIES TO THE SUPERVISING OFFICER BEFORE CONSTRUCTION.

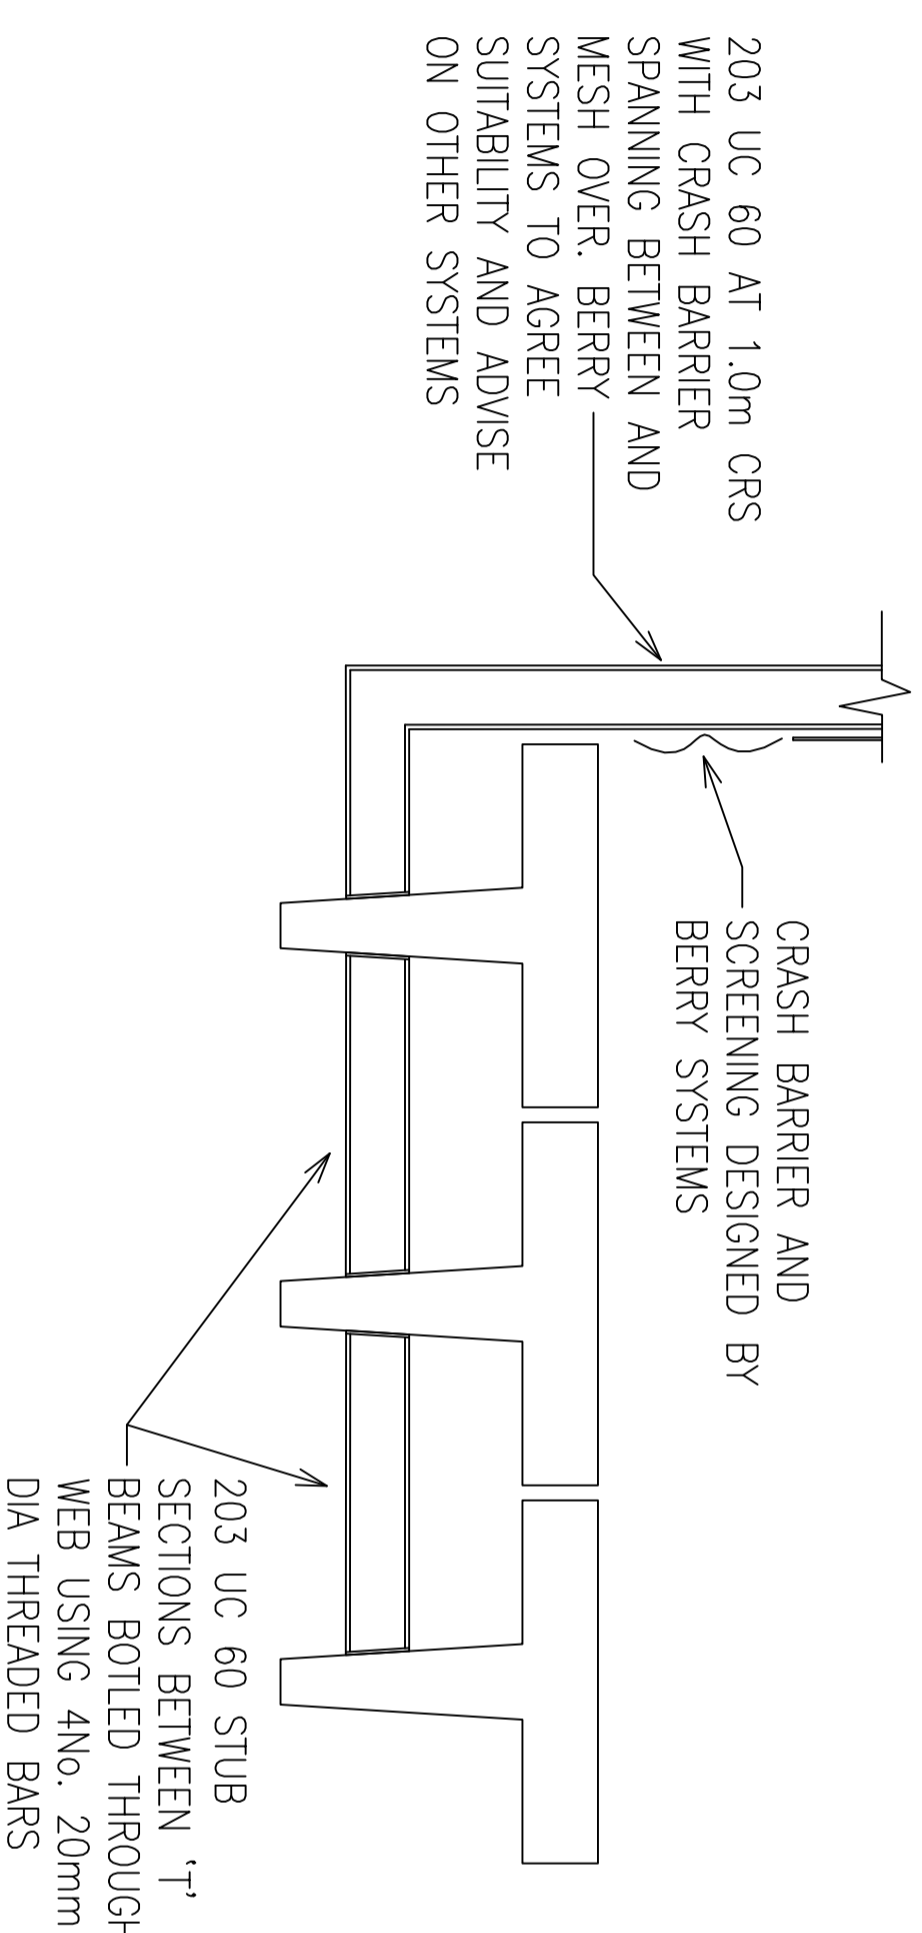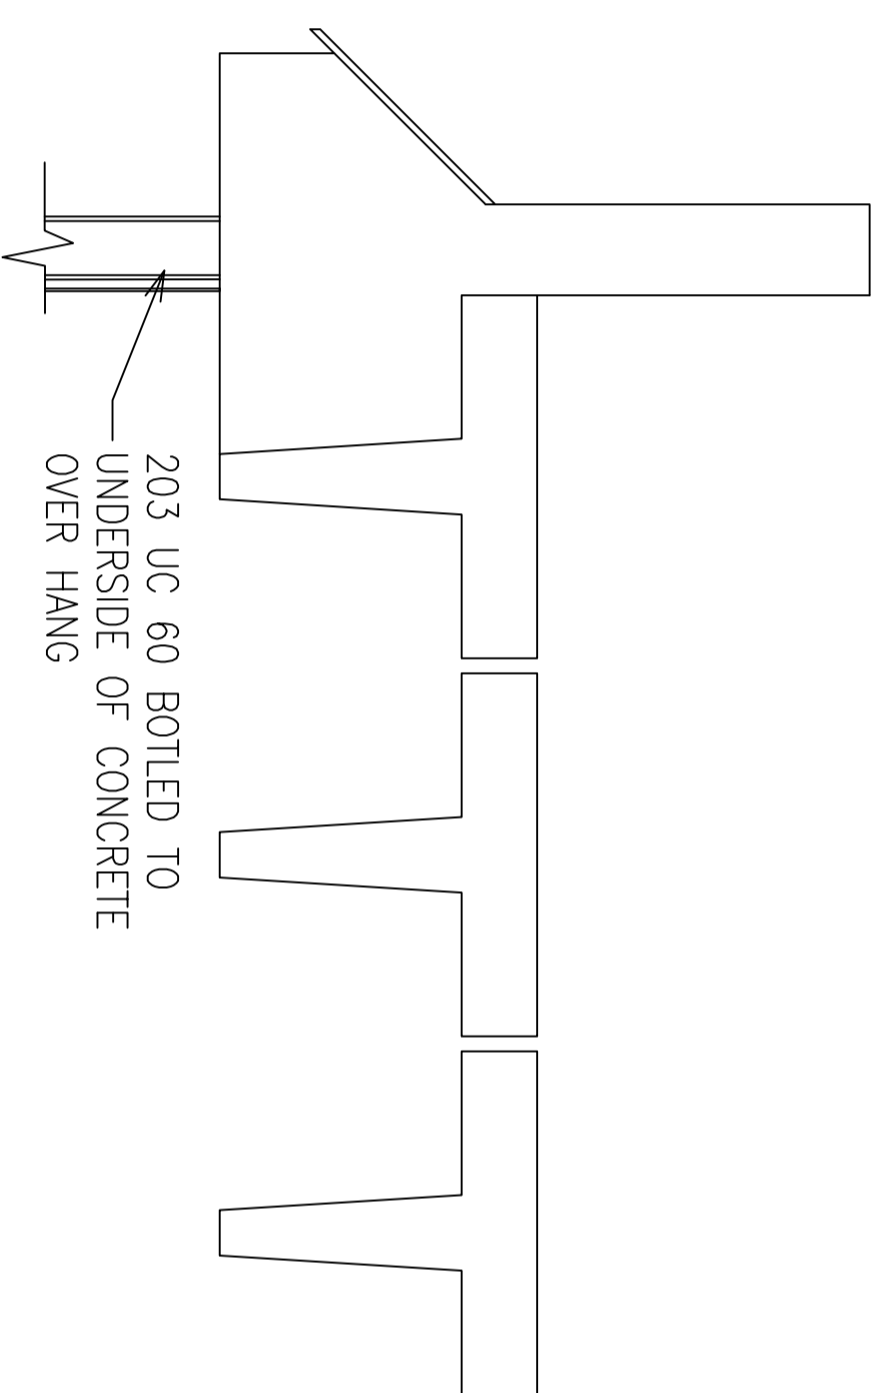

SECTION AT FIRST FLOOR ADJACENT CARPARK REMOVAL  
SCALE 1:50

Rev	Description	Dwn	CHK	Date
P2	DETAILS ADDED		NPK	NPK 18.01.17
P1	ISSUED FOR INFORMATION		NPK	NPK 22.08.16

REVISIONS		DRAWING STATUS	
Preliminary Issue	Submitted for S104		
Planning Issue	Issued for Tender		
Submitted for S38	Issued for Construction		
Submitted for S278	As Built		

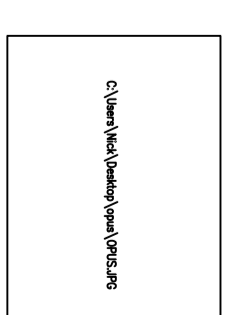

7 St Mary's Close, Abbotskerswell, Devon TA12 5QF  
T: 01314734101, e: npk@opusengineeringltd.co.uk



7 St Mary's Close, Abbotskerswell, Devon TA12 5QF  
T: 01314734101, e: npk@opusengineeringltd.co.uk

CHAPEL ARCHES PHASE 3  
CROWN LANE, MAIDENHEAD  
HINES MEADOW CAR PARK  
PROPOSED WALL AT FIRST FLOOR  
LEVEL

DATE: OCTOBER 2016  
DRAWN: NPK  
CHECKED: NPK

DRAWING No: 0971.SH.29.110  
REV: P2  
SCALE: 1:200, 1:50 @ A1

This drawing is the copyright of OGC. It may not be reproduced or amended without the written approval of OGC.