



No responsibility can be accepted by Thomson Roddick & Laurie where reliance is placed upon dimensions scaled from these drawings. Dimensions on plans and elevations must be checked on site before work commences. Copyright of all drawn and written material retained by Thomson Roddick & Laurie.

A1
Sheet Size

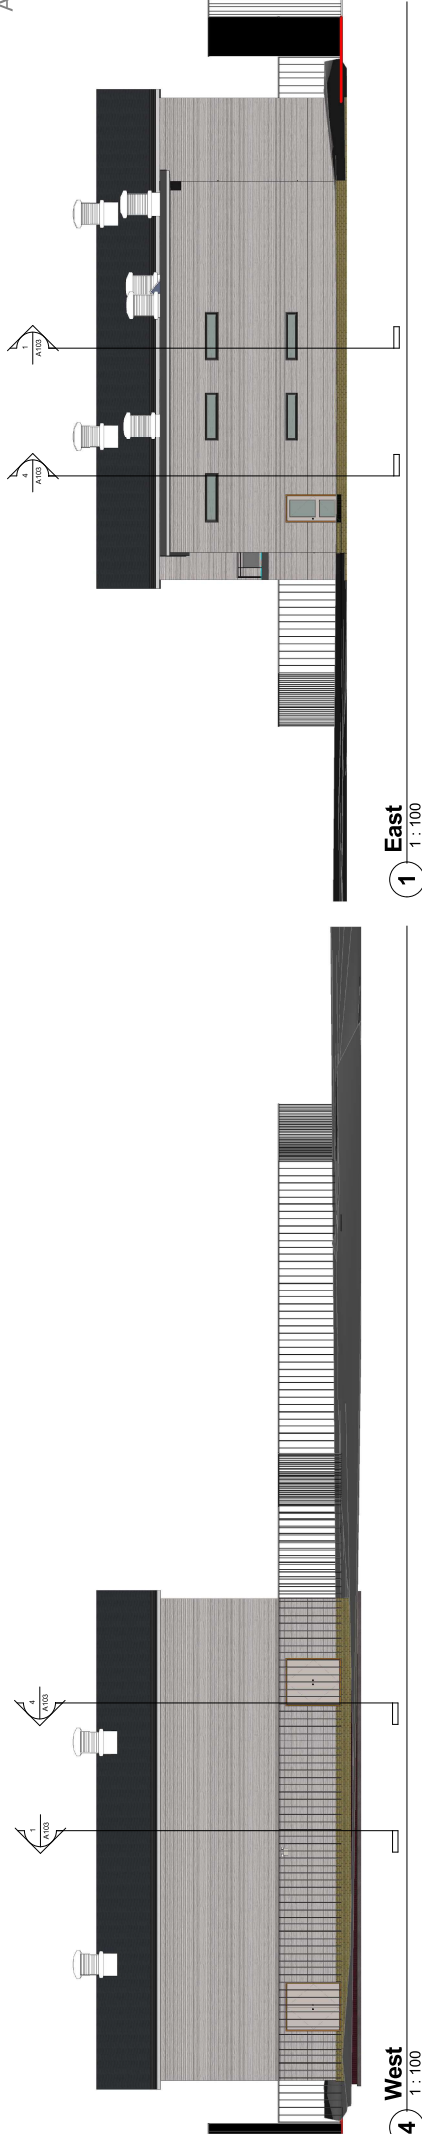


4 West
1:100

1 East
1:100

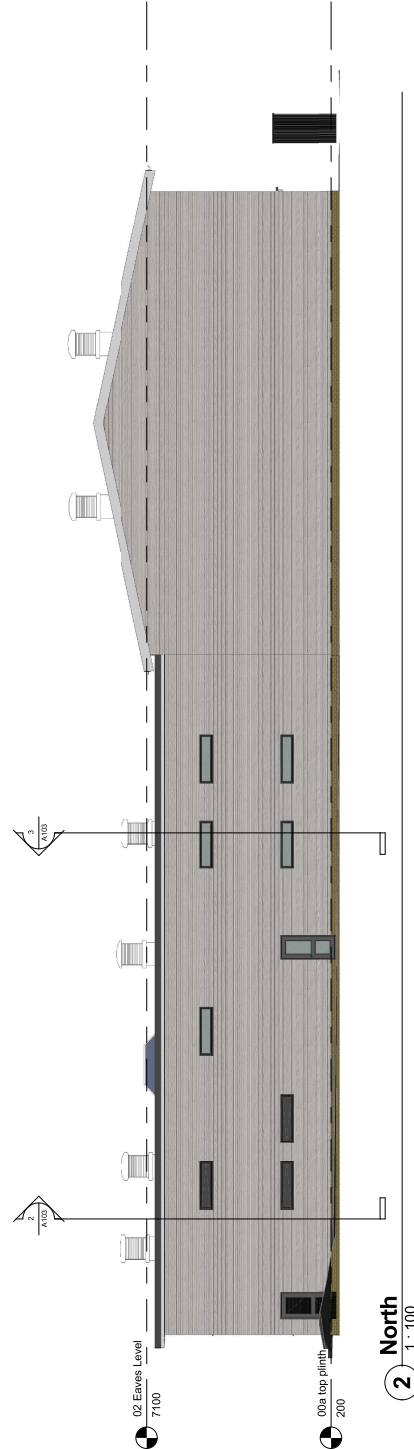

2 North
1:100

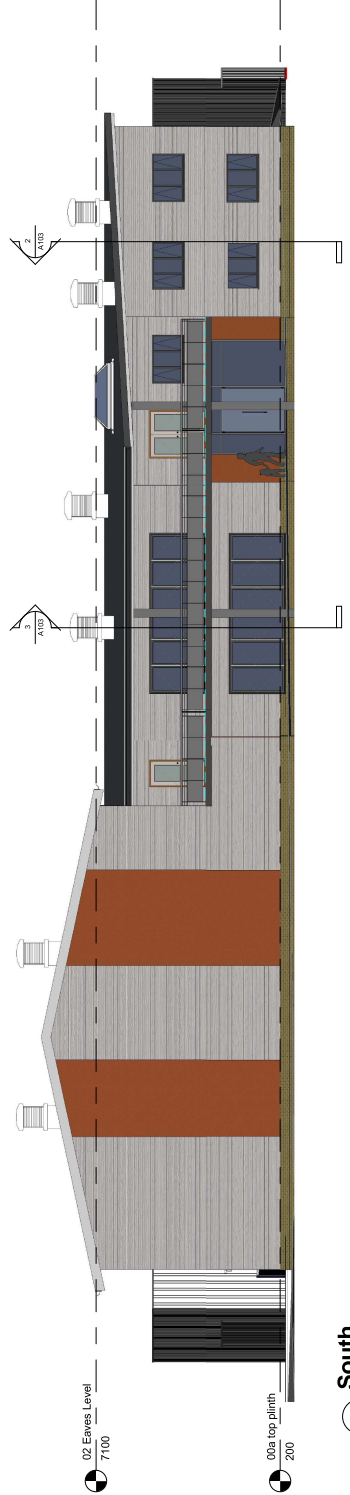

3 South
1:100



Suite 13, Maple Court
Grove Park
White Waltham
Maldenhead
SL6 3LW

01628 825080
E-mail: info@trismouth.com
Web: www.thomsonroddick.com

PROJECT

Lowbrook Academy
The Fairway
Maldenhead
SL6 3AS

DRAWING TITLE

Draft elevations B

SCALE	DATE	DRAWN BY	CHECKED BY
1:100	28/09/16	Author	Checker
DRAWING NUMBER			REVISION NO.
26957/ A201			