

Consultant

© This drawing is the copyright of SHANLY HOMES
All dimensions and levels must be checked on site and verified
prior to construction

Notes

Rev.	Description	Date
D	cycle storage highlighted	07/03/17
C	Block redesign	04/12/16

Project
CHAPEL ARCHES PHASE III
 Proposed Development at
 Crown Lane
 Maidenhead
 Berks


Drawing Title

Lower ground floor

SHANLY
 HOMES

'Shanly' Architects Ltd, Beaconsfield,
 Buckinghamshire, HP9 1LW
 Tel: 01494 871311
 Fax: 01494 876417
 DX: 34507 Beaconsfield

Drawn By	SE	Date	02.12.2015
Scale	1:200	Sheet	A1
Drawing No.	971_DF_102	Revision	D

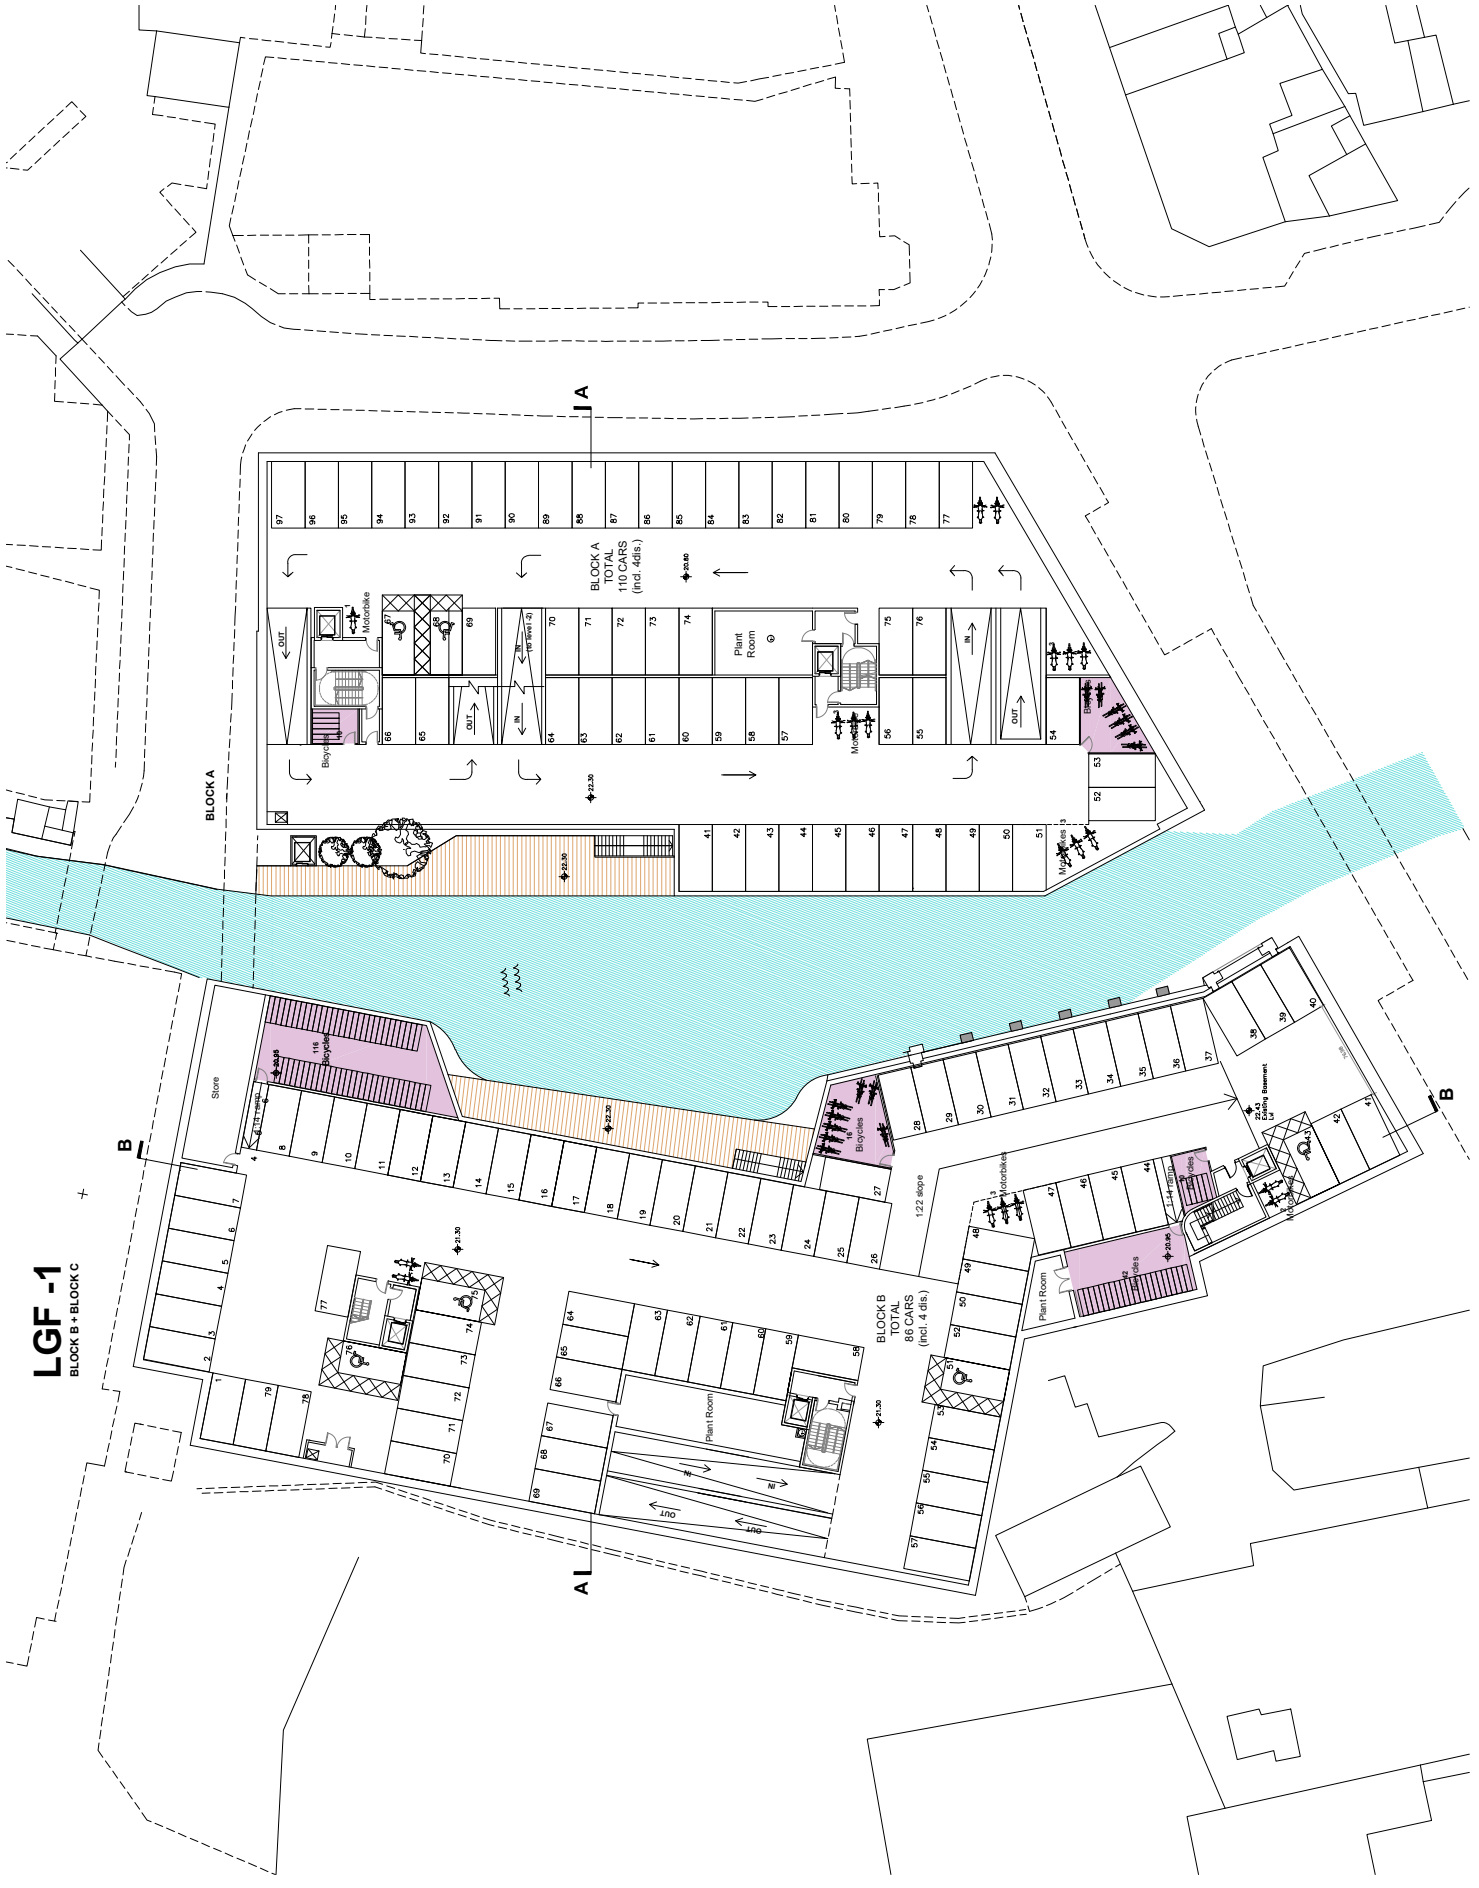

LGF -1
 BLOCK B + BLOCK C

BLOCK A

A

B

A

B

BLOCK A
 TOTAL
 110 CARS
 (incl. 4 dis.)

BLOCK B
 TOTAL
 86 CARS
 (incl. 4 dis.)