

© This drawing is the copyright of SHANLY HOMES.
All dimensions and levels must be checked on site and verified prior to construction



Notes	
C	scale amended 01.03.17
B	block redesigned 18.01.17
A	M/S comments added 18.05.16
Rev.	Description
Date	

Project
CHAPEL ARCHES PHASE III
 Proposed Development at
 Crown Lane
 Maidenhead
 Berks

Drawing Title
Block C
 High Street Elevation

SHANLY HOMES
 'Sorbon', Aylesbury End, Beaconsfield,
 Buckinghamshire, HP9 1LW
 Tel: 01494 671331
 Fax: 01494 676417
 DX 34607 Beaconsfield

Drawn By: se	Date: 01.03.2017
Scale: 1:200	A2
Drawing No. 971_DF_C_121	Revision C

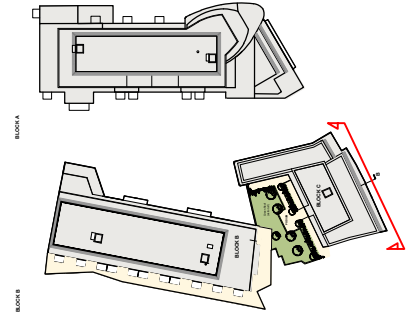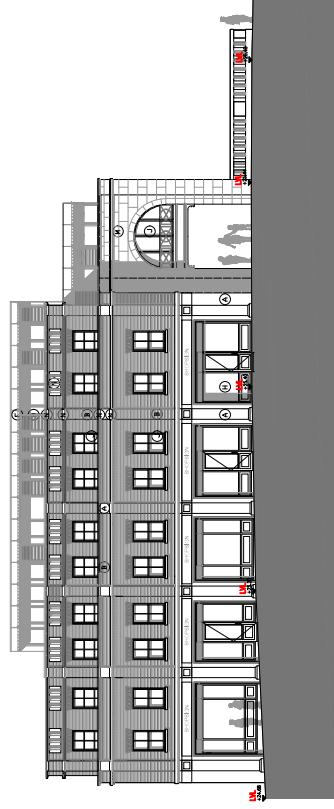

- Materials Key:
- (A) white render
 - (B) red brick
 - (C) render
 - (D) curtain walling opaque and clear glass system
 - (E) stainless steel balustrade with glass infill
 - (F) lightweight metal brise soleil
 - (G) shopfronts in metal
 - (H) timber shopfronts
 - (I) double glazed windows set in metal frames
 - (J) painted timber windows
 - (K) glass Juliette balcony
 - (L) glass balustrade for balcony behind
 - (M) natural limestone cladding
 - (N) reconstituted stone string course, balustrade