

© This drawing is the copyright of SHANLY HOMES.  
All dimensions and levels must be checked on site and verified  
prior to construction

Notes	
D	scale amended 01.03.17
C	block redesigned 18.01.17
B	M/S comments added 18.05.16
A	region comments added 24.12.15
Rev.	Description
Date	

Project  
**CHAPEL ARCHES PHASE III**  
 Proposed Development at  
 Crown Lane  
 Maidenhead  
 Berks



Drawing Title  
**Block C**  
 York Stream Elevation



**SHANLY HOMES**

'Sorbon', Aylesbury End, Beaconsfield,  
 Buckinghamshire, HP9 1LW  
 Tel: 01494 671331  
 Fax: 01494 676417  
 DX 34607 Beaconsfield

Drawn By: se	Date: 01.03.2017
Scale: 1:200	A2
Drawing No. 971_DF_C_120	Revision D

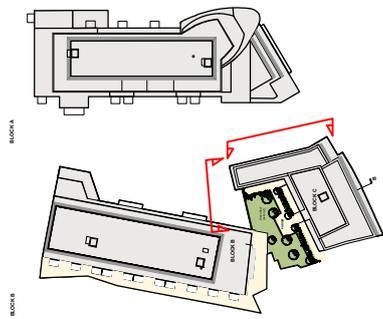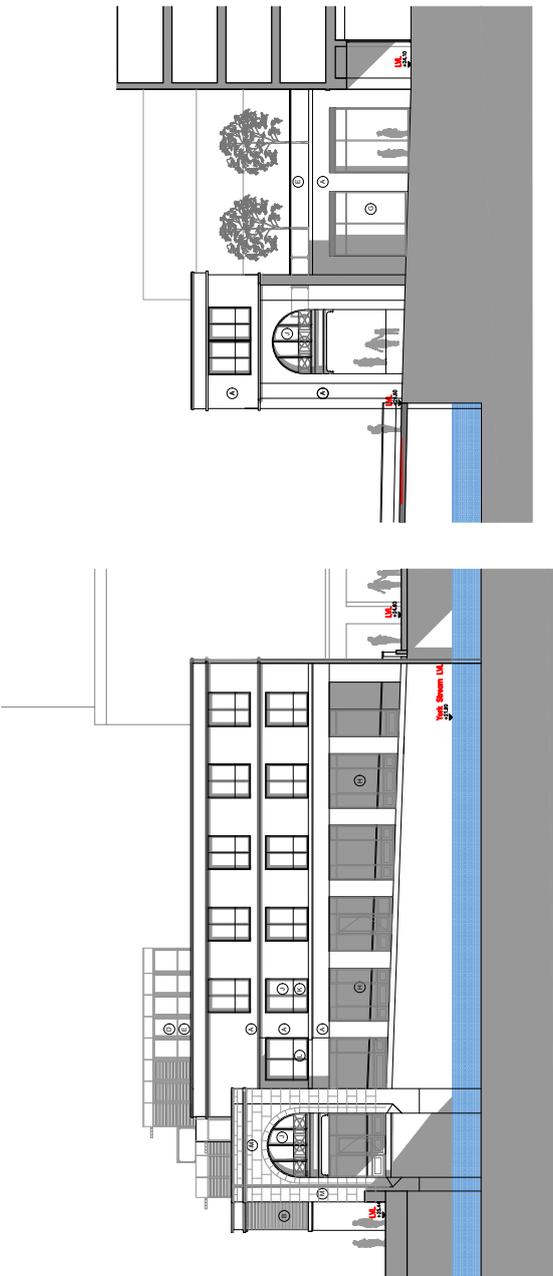

- Materials Key:
- (A) white render
  - (B) red brick
  - (C) render
  - (D) curtain walling opaque and clear glass system
  - (E) stainless steel balustrade with glass infill
  - (F) lightweight metal brise soleil
  - (G) shopfronts in metal
  - (H) timber shopfronts
  - (I) double glazed windows set in metal frames
  - (J) painted timber windows
  - (K) glass Juliette balcony
  - (L) glass balustrade for balcony behind
  - (M) natural limestone cladding
  - (N) reconstituted stone string course, balustrade