

© This drawing is the copyright of SHANLY HOMES
All dimensions and levels must be checked on site and verified
prior to construction

Notes

Rev.	Description	Date
E	council comments	07.03.17
D	scale amended	01.03.17
C	block redesigned	18.01.17
B	MJS comments added	18.05.16
A	region comments added	24.12.15

Project
CHAPEL ARCHES PHASE III
Proposed Development at
Crown Lane
Maidenhead
Berks

Drawing Title

Block C
Podium Elevation




SHANLY
HOMES

'Sorbon', Aylesbury End, Beaconsfield,
Buckinghamshire. HP9 1LW
Tel: 01494 671331
Fax: 01494 676417
DX 344507 Beaconsfield

Drawn By: se Date: 01.03.2017

Scale: 1:200 A2

Drawing No. 971_DF_C_122
Revision E

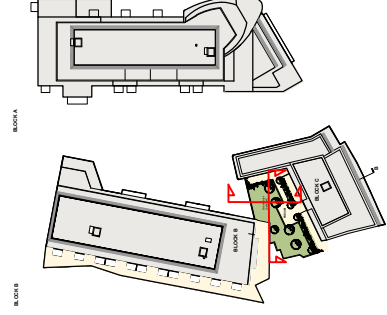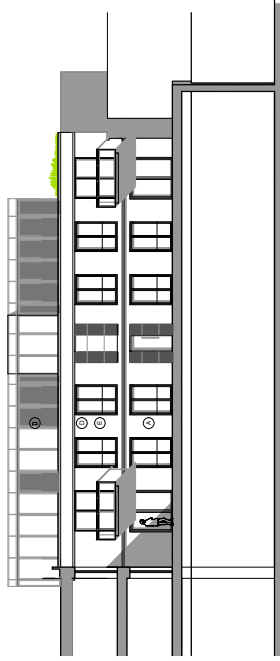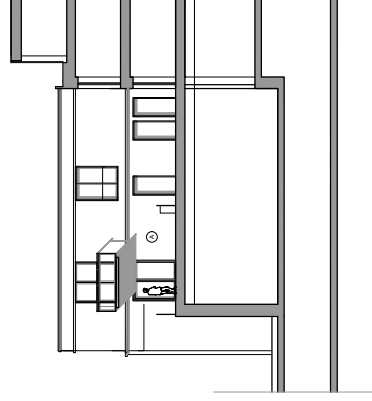

- Materials Key:
- (A) white render
 - (B) red brick
 - (C) render
 - (D) curtain walling opaque and clear glass system
 - (E) stainless steel balustrade with glass infill
 - (F) lightweight metal brise soleil
 - (G) shopfronts in metal
 - (H) timber shopfronts
 - (I) double glazed windows set in metal frames
 - (J) painted timber windows
 - (K) glass Juliette balcony
 - (L) glass balustrade for balcony behind
 - (M) natural limestone cladding
 - (N) reconstituted stone string course, balustrade