


Appendix A – Location Plan

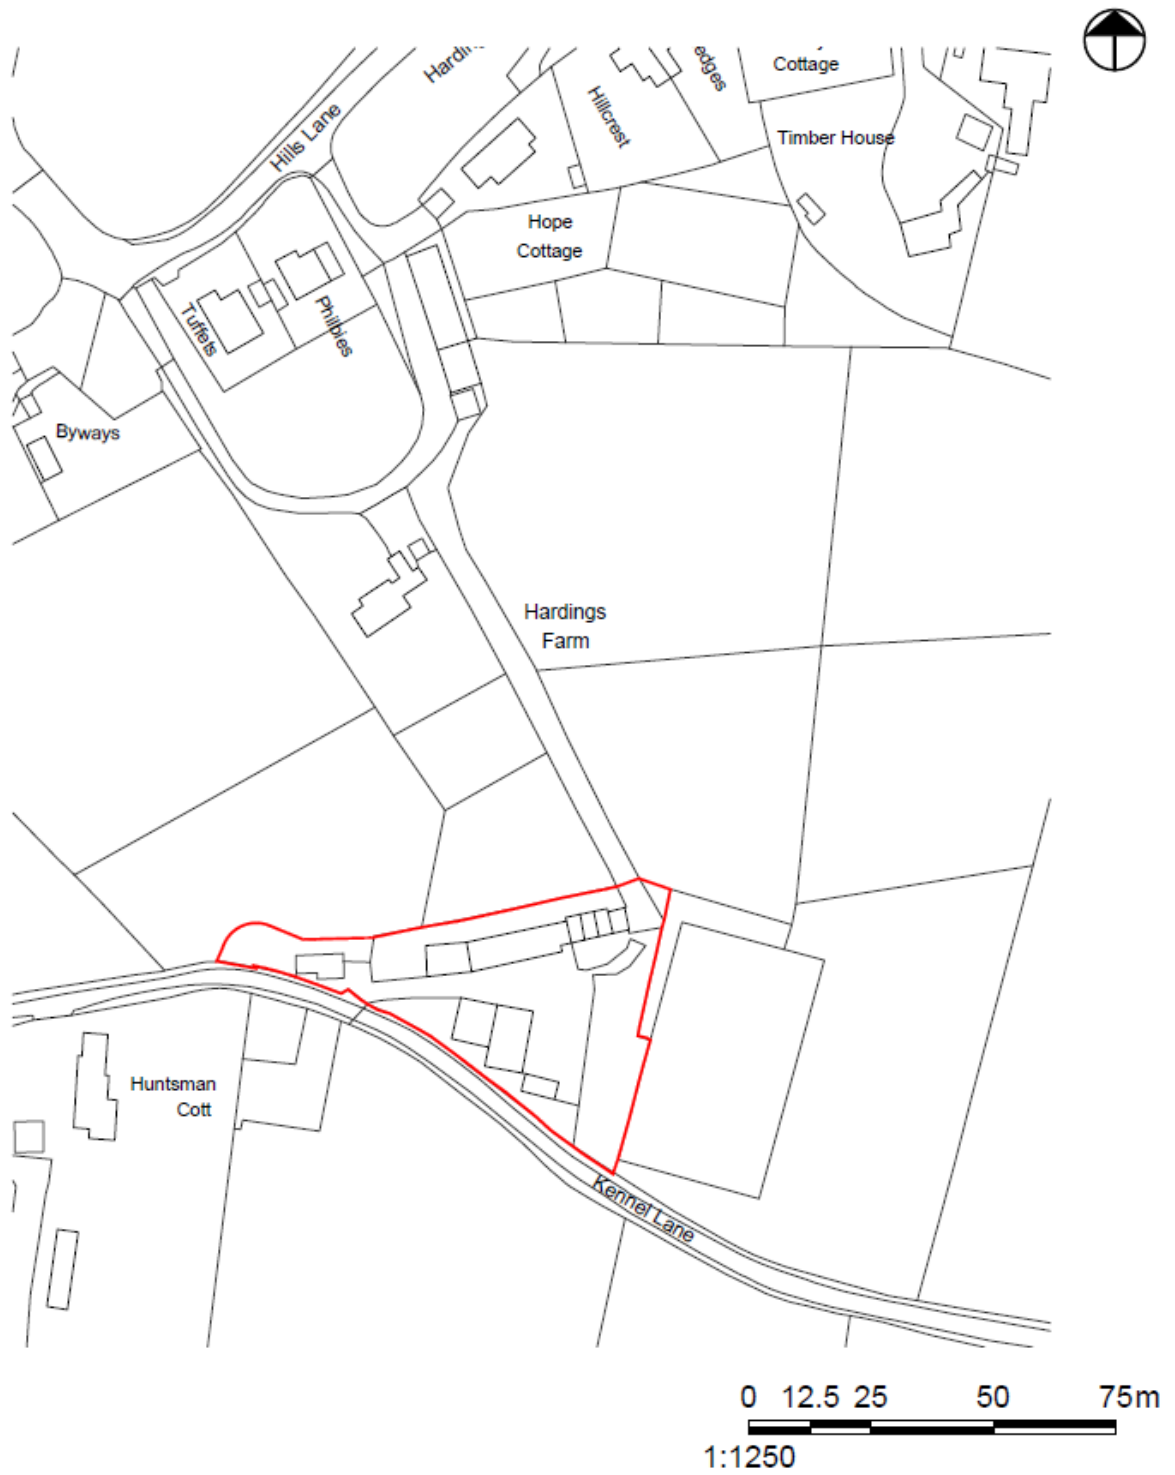





Appendix C – Proposed Floor Plans and Elevations




Side Elevation

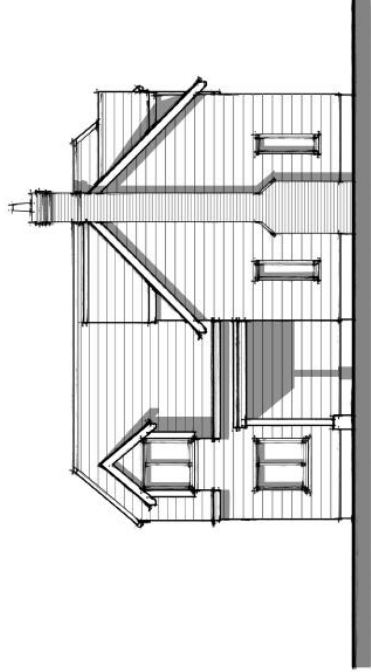

Front Elevation

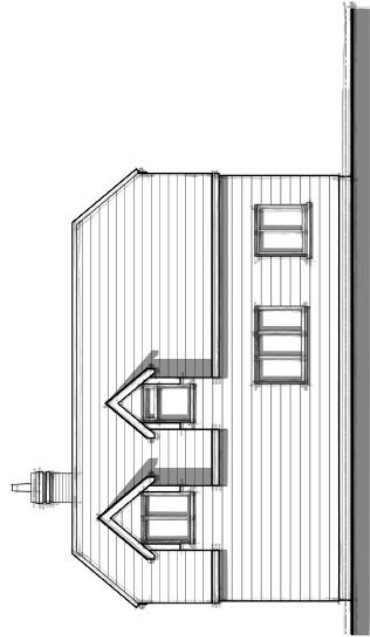

Rear Elevation

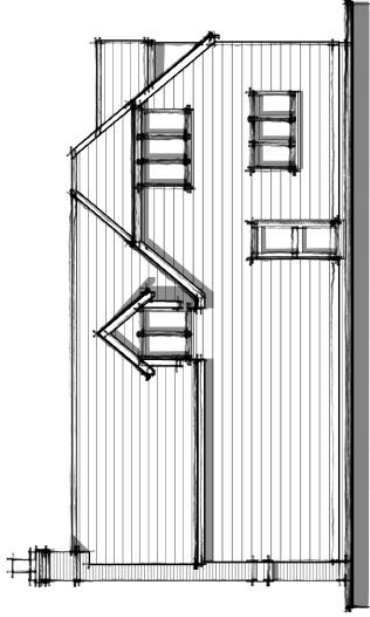

Side Elevation



© Jsa Architects 2016. All rights reserved. No part of this publication may be reproduced, stored in a retrieval system, or transmitted, in any form or by any means, electronic, mechanical, photocopying, recording, or by any information storage and retrieval system, without the prior written permission of Jsa Architects.


**Subject to:**  
 Full Site and Building Survey  
 Planning and Highways  
 Any assessments, covenants and contractual agreements existing, limiting or preventing potential development of the site to be brought to the immediate attention of Jsa Architects.

■ **Mr & Mrs Richards**  
 Hardings Farm, Hills Lane, Cookham.  
 ■ **Proposed Elevations Plot 1**


■ **Project** RHFC  
 ■ **Dwg No/rev.** PL-400A  
 ■ **Scale** 1:100@A3  
 ■ **Date** NOV 2016  
 ■ **Checked by** D.G




South Elevation

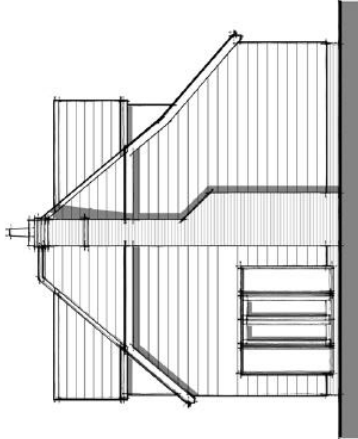


West Elevation

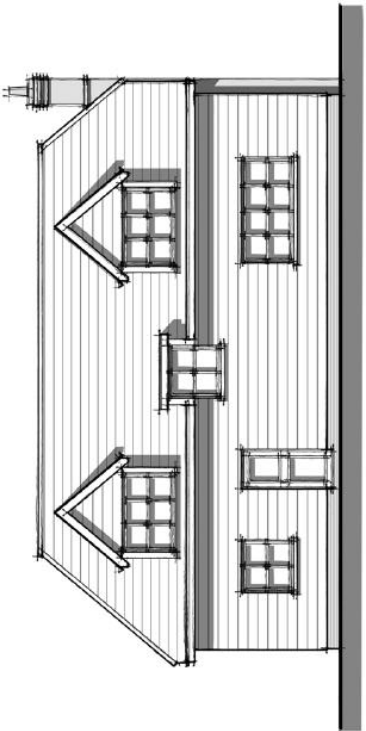

North Elevation

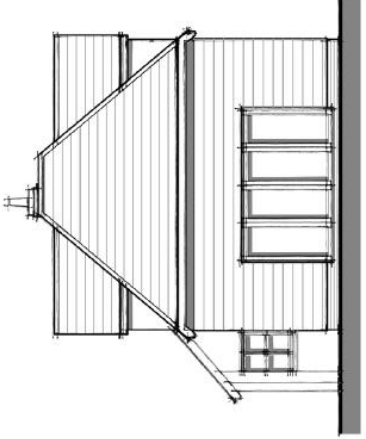

East Elevation

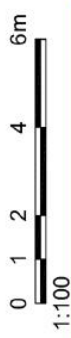

- Project RHF02
- Dwg No/rev. PL-410A
- Scale 1:100@A3
- Date NOV 2016
- Checked by D.G

Mr & Mrs Richards  
 Hardings Farm, Hills Lane, Cookham.  
 Proposed Elevations  
 Plots 2 & 3

Subject to:  
 Full Site and Building Survey  
 Planning and Highways  
 Any easements, covenants and consensual agreements restricting, limiting or preventing potential development of the site to be brought to the immediate attention of Jsa architects.

© Jsa Architects 2016. All Rights Reserved. No part of this publication may be reproduced, stored in a retrieval system, or transmitted in any form or by any means, electronic, mechanical, photocopying, recording, or by any information storage and retrieval system, without the prior written permission of Jsa Architects.








Ground Floor Plan



First Floor Plan

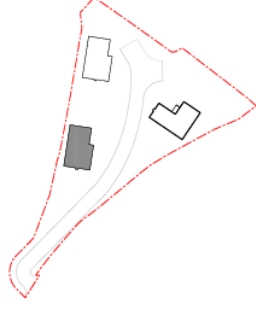

Project	RHFC2
Dwg No/rev.	PL-220
Scale	1:100@A3
Date	AUG 2016
Checked by	AW

Mr & Mrs Richards  
 Hardings Farm, Hills Lane, Cookham.  
 Proposed Floor Plans  
 Plot 3