




Appendix A – Location plan

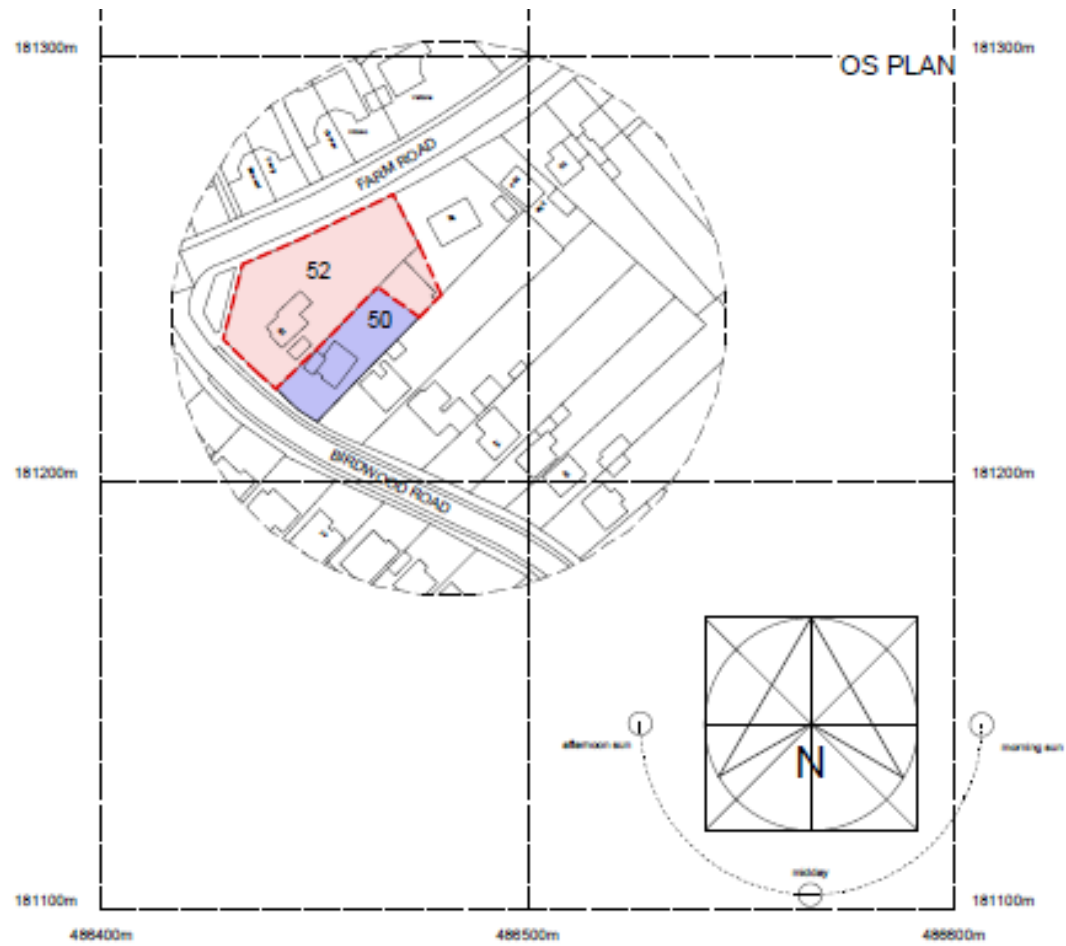

Appendix B – Proposed site layout plan

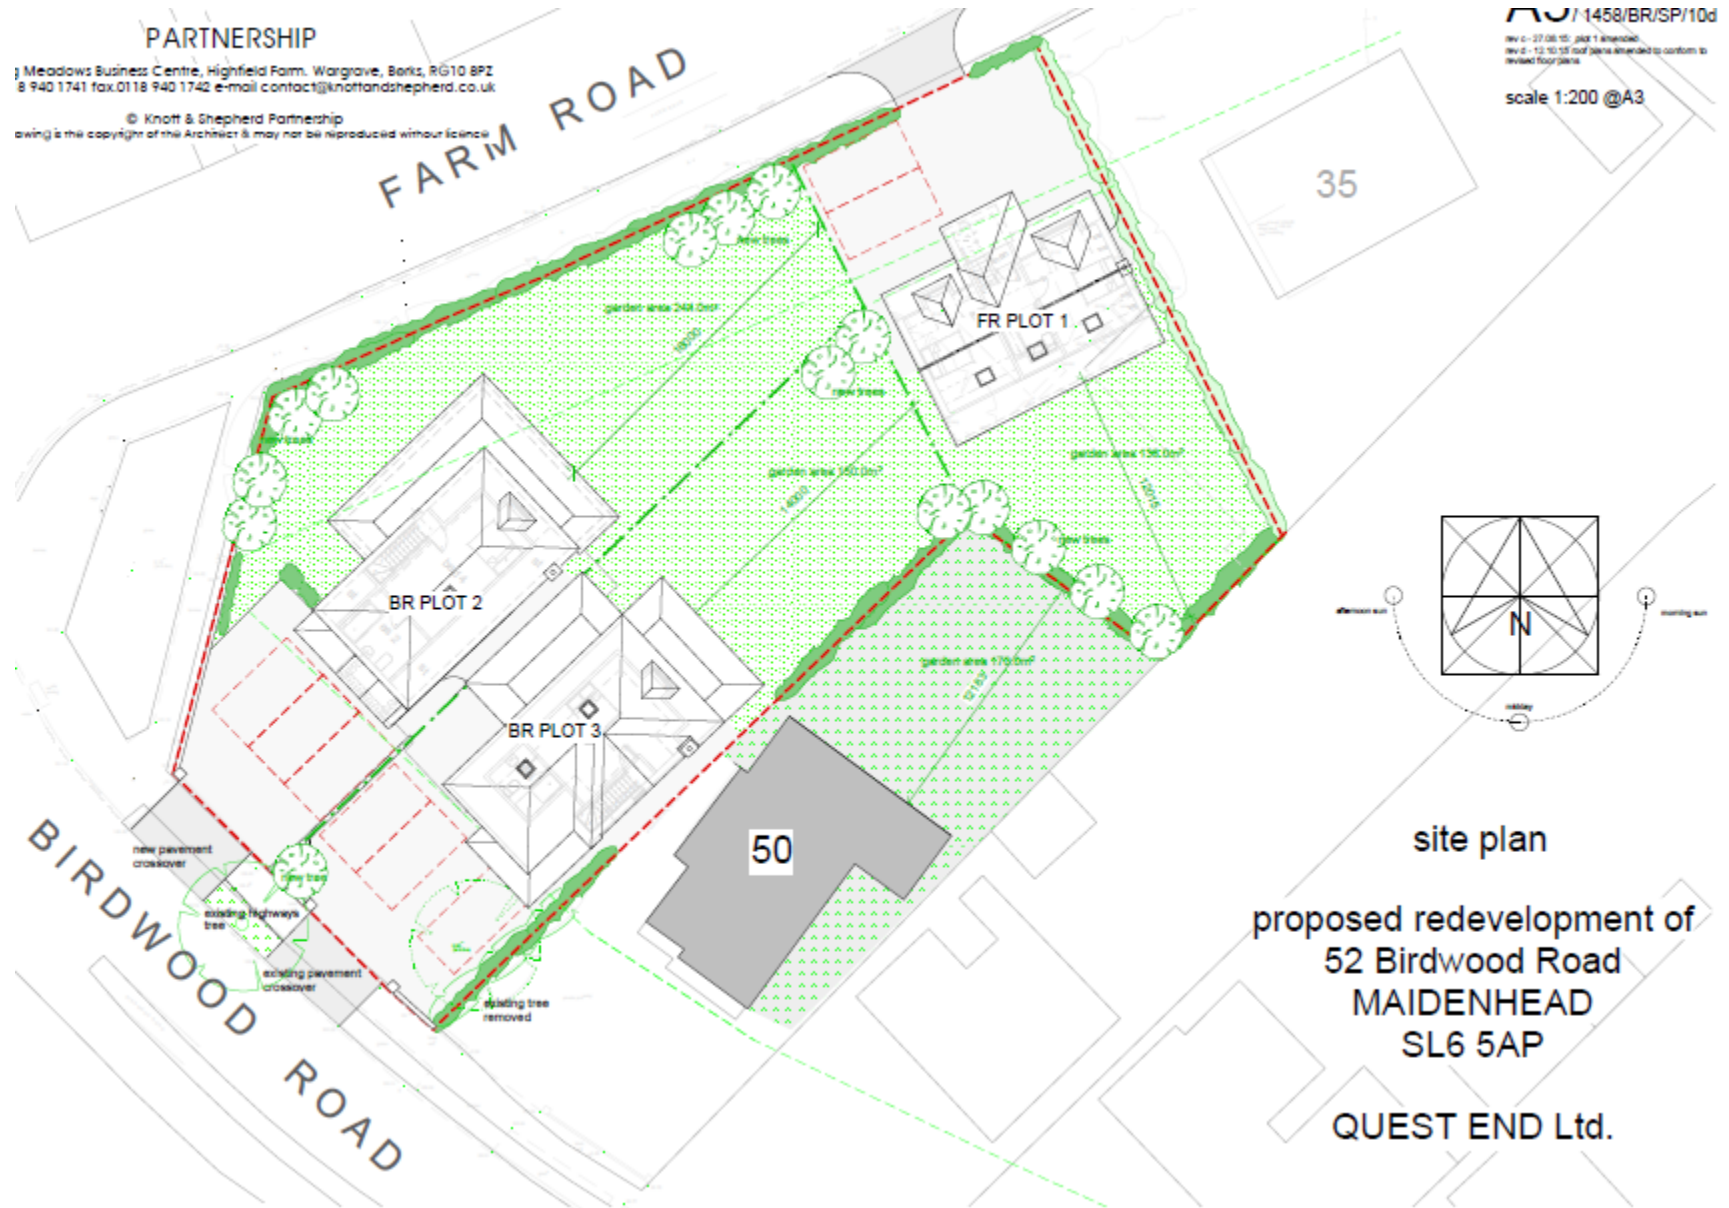


Appendix C – Plot 1 elevations

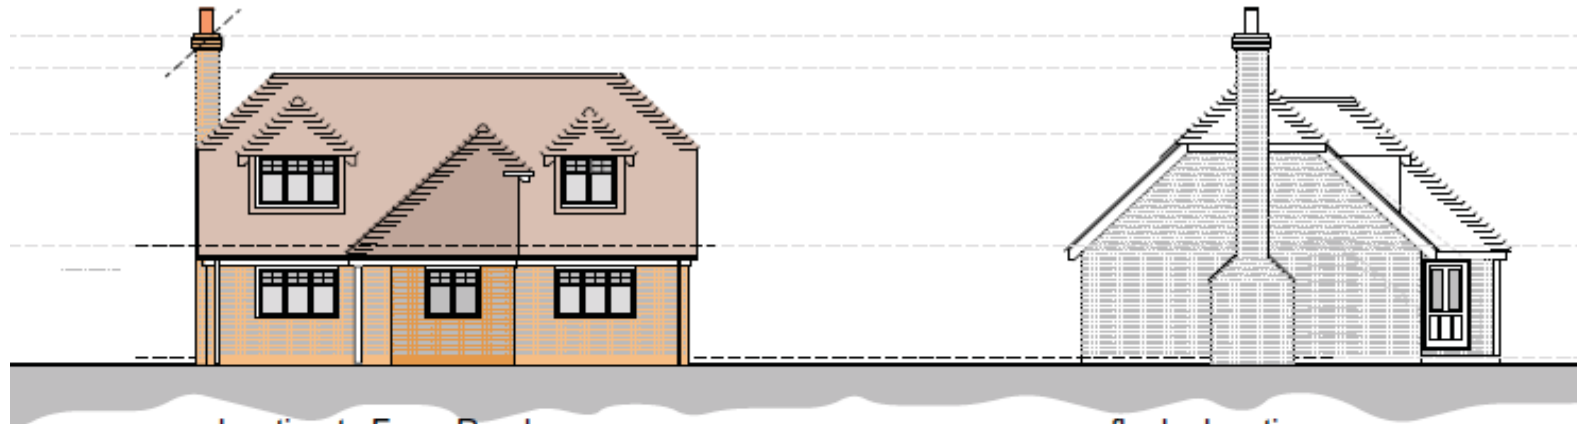

elevation to Farm Road

flank elevation

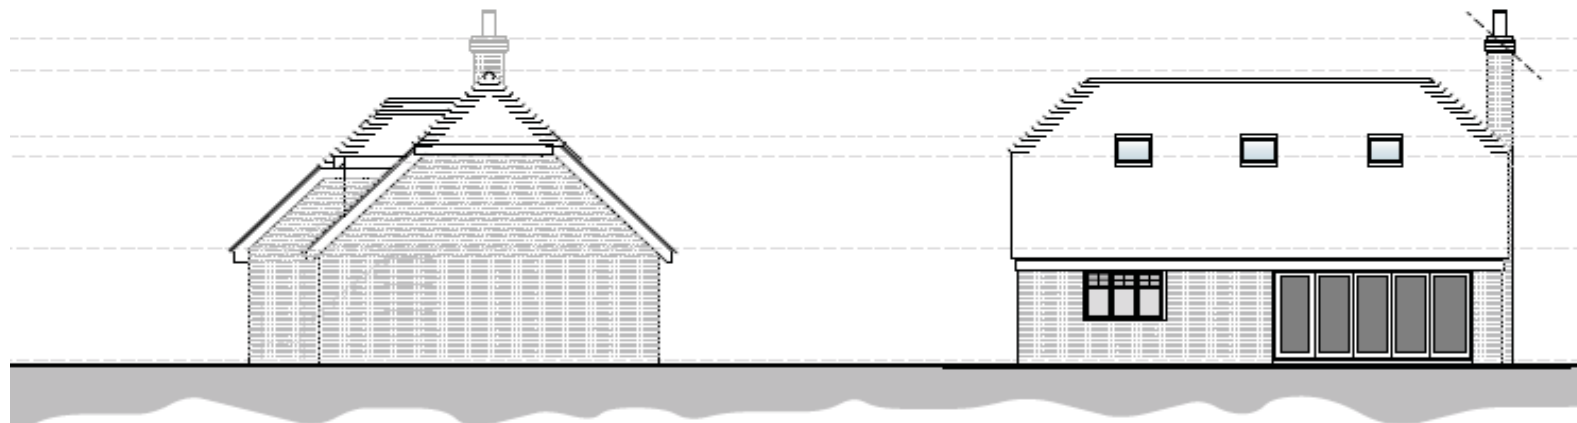


Appendix D – Plot 2 elevations



Appendix E – Plot 3 elevations




Appendix F – Existing street elevations

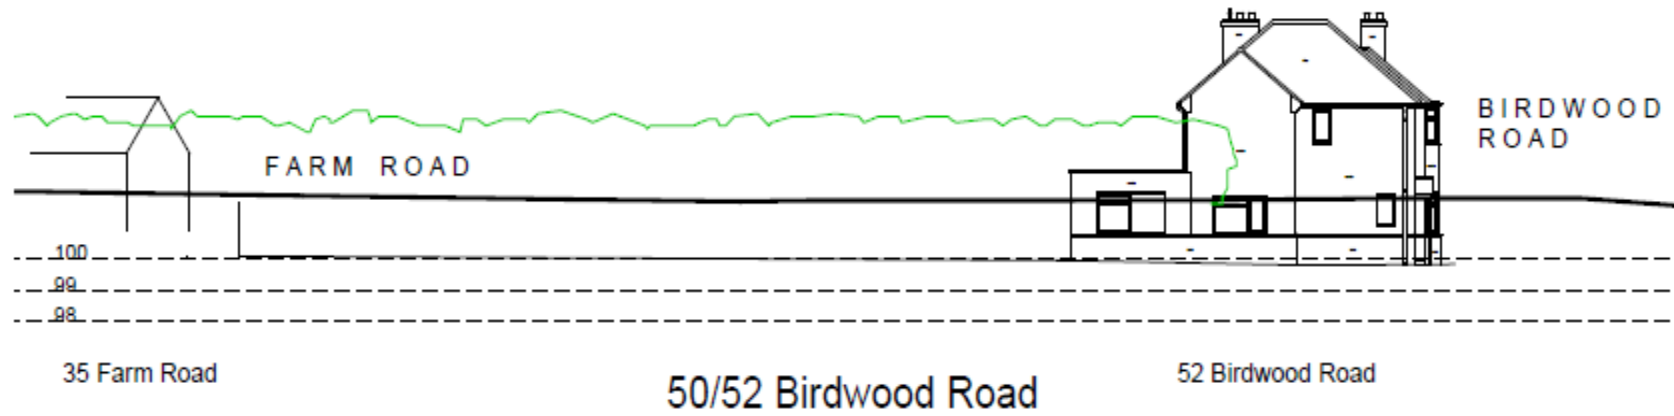

Appendix G – Proposed street elevations

A3 / 1458/BR/SE/
scale 1:200 @A3

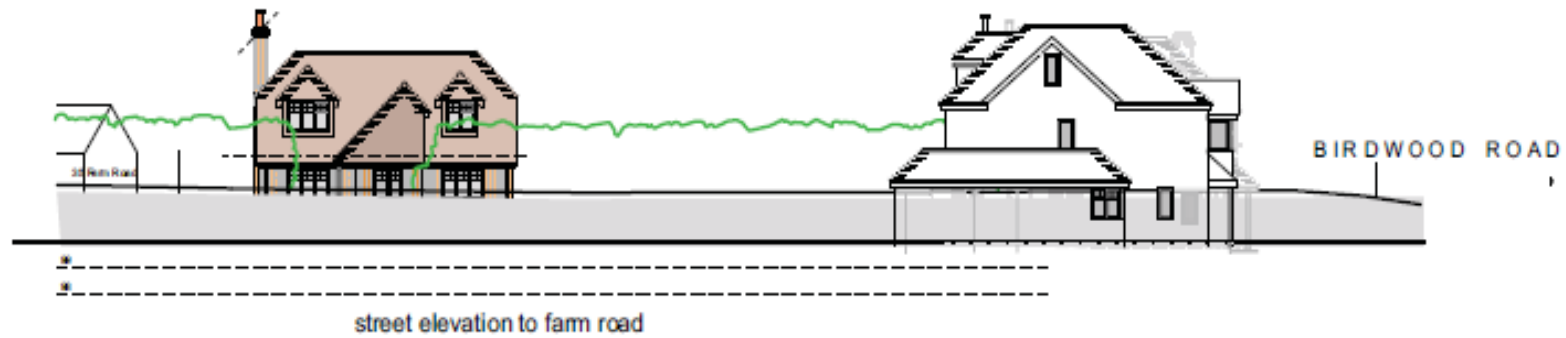

street elevations

proposed redevelopment of