



**Building Details**


Smart space 15 x 25 x 6.2mtr Side Height External  
 White Insulated Roof Covers insulated  
 40mm composite wall panels  
 4no 4.5 x 5mtr roller doors  
 2No Number single steel lockable personnel door  
 5No low bay lights  
 Please note sizes shown are central of legs and overall dimensions

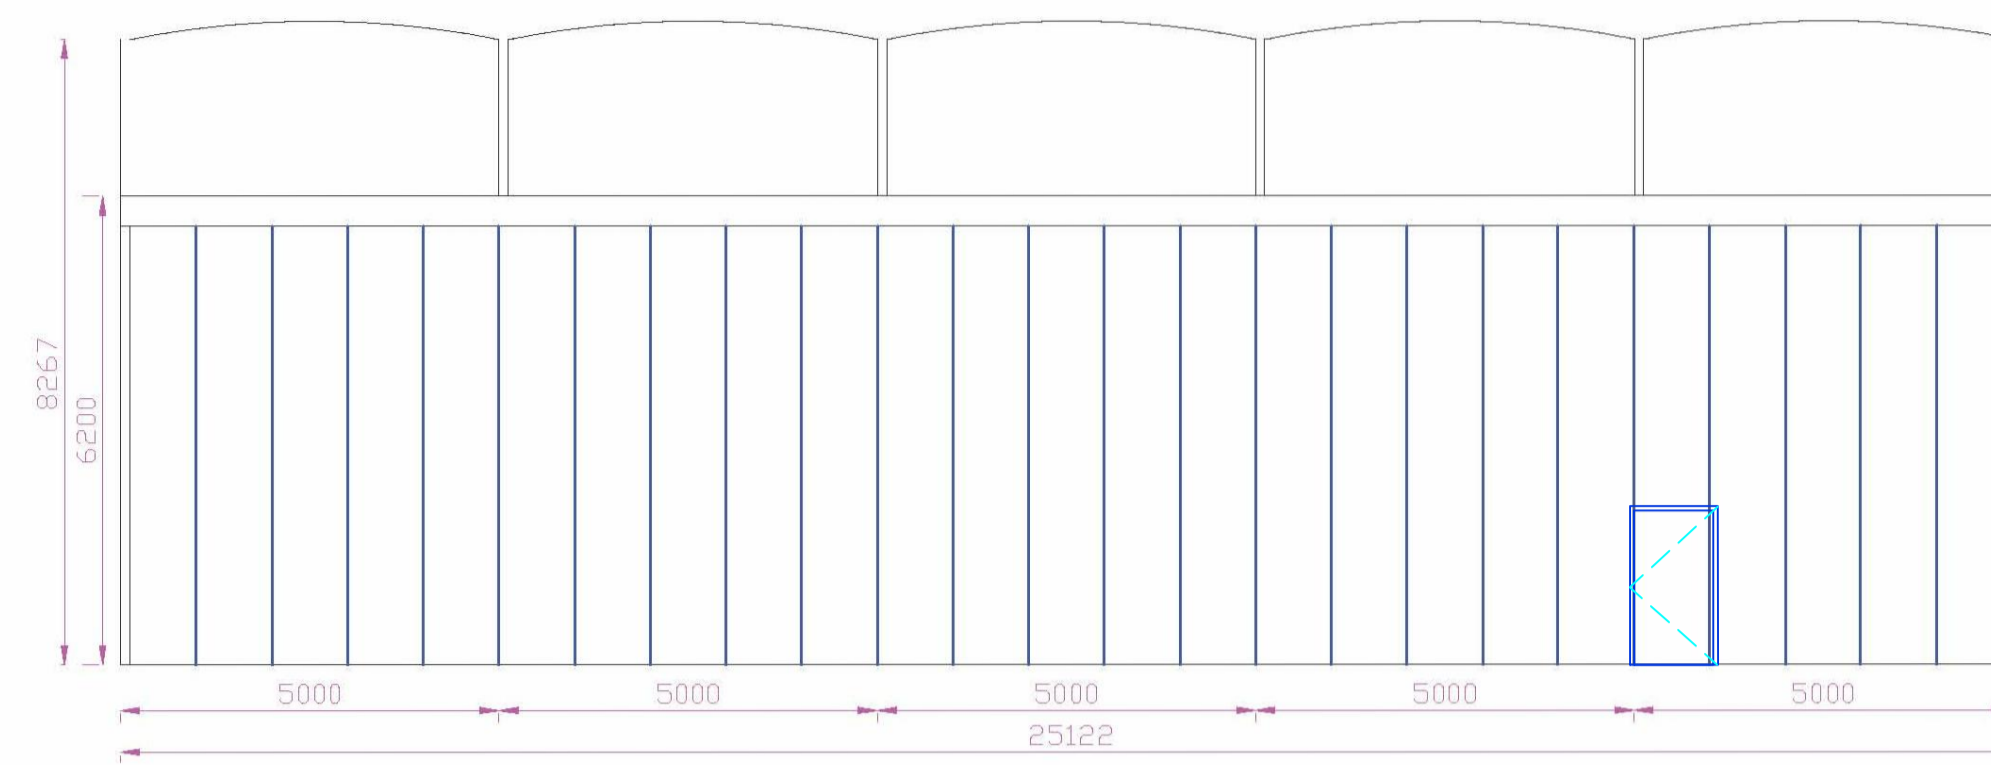


**SIDE ELEVATION OF BUILDING (C)**

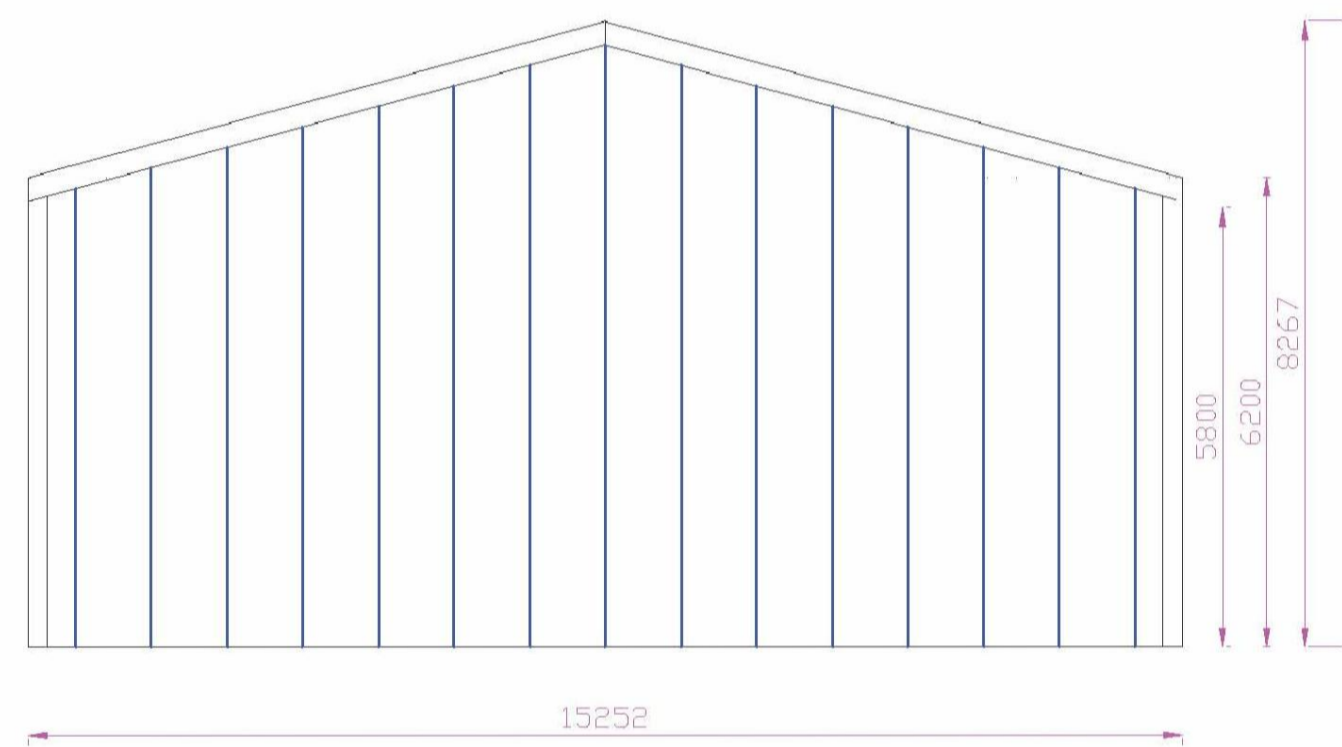


**END ELEVATION OF BUILDING (D)**

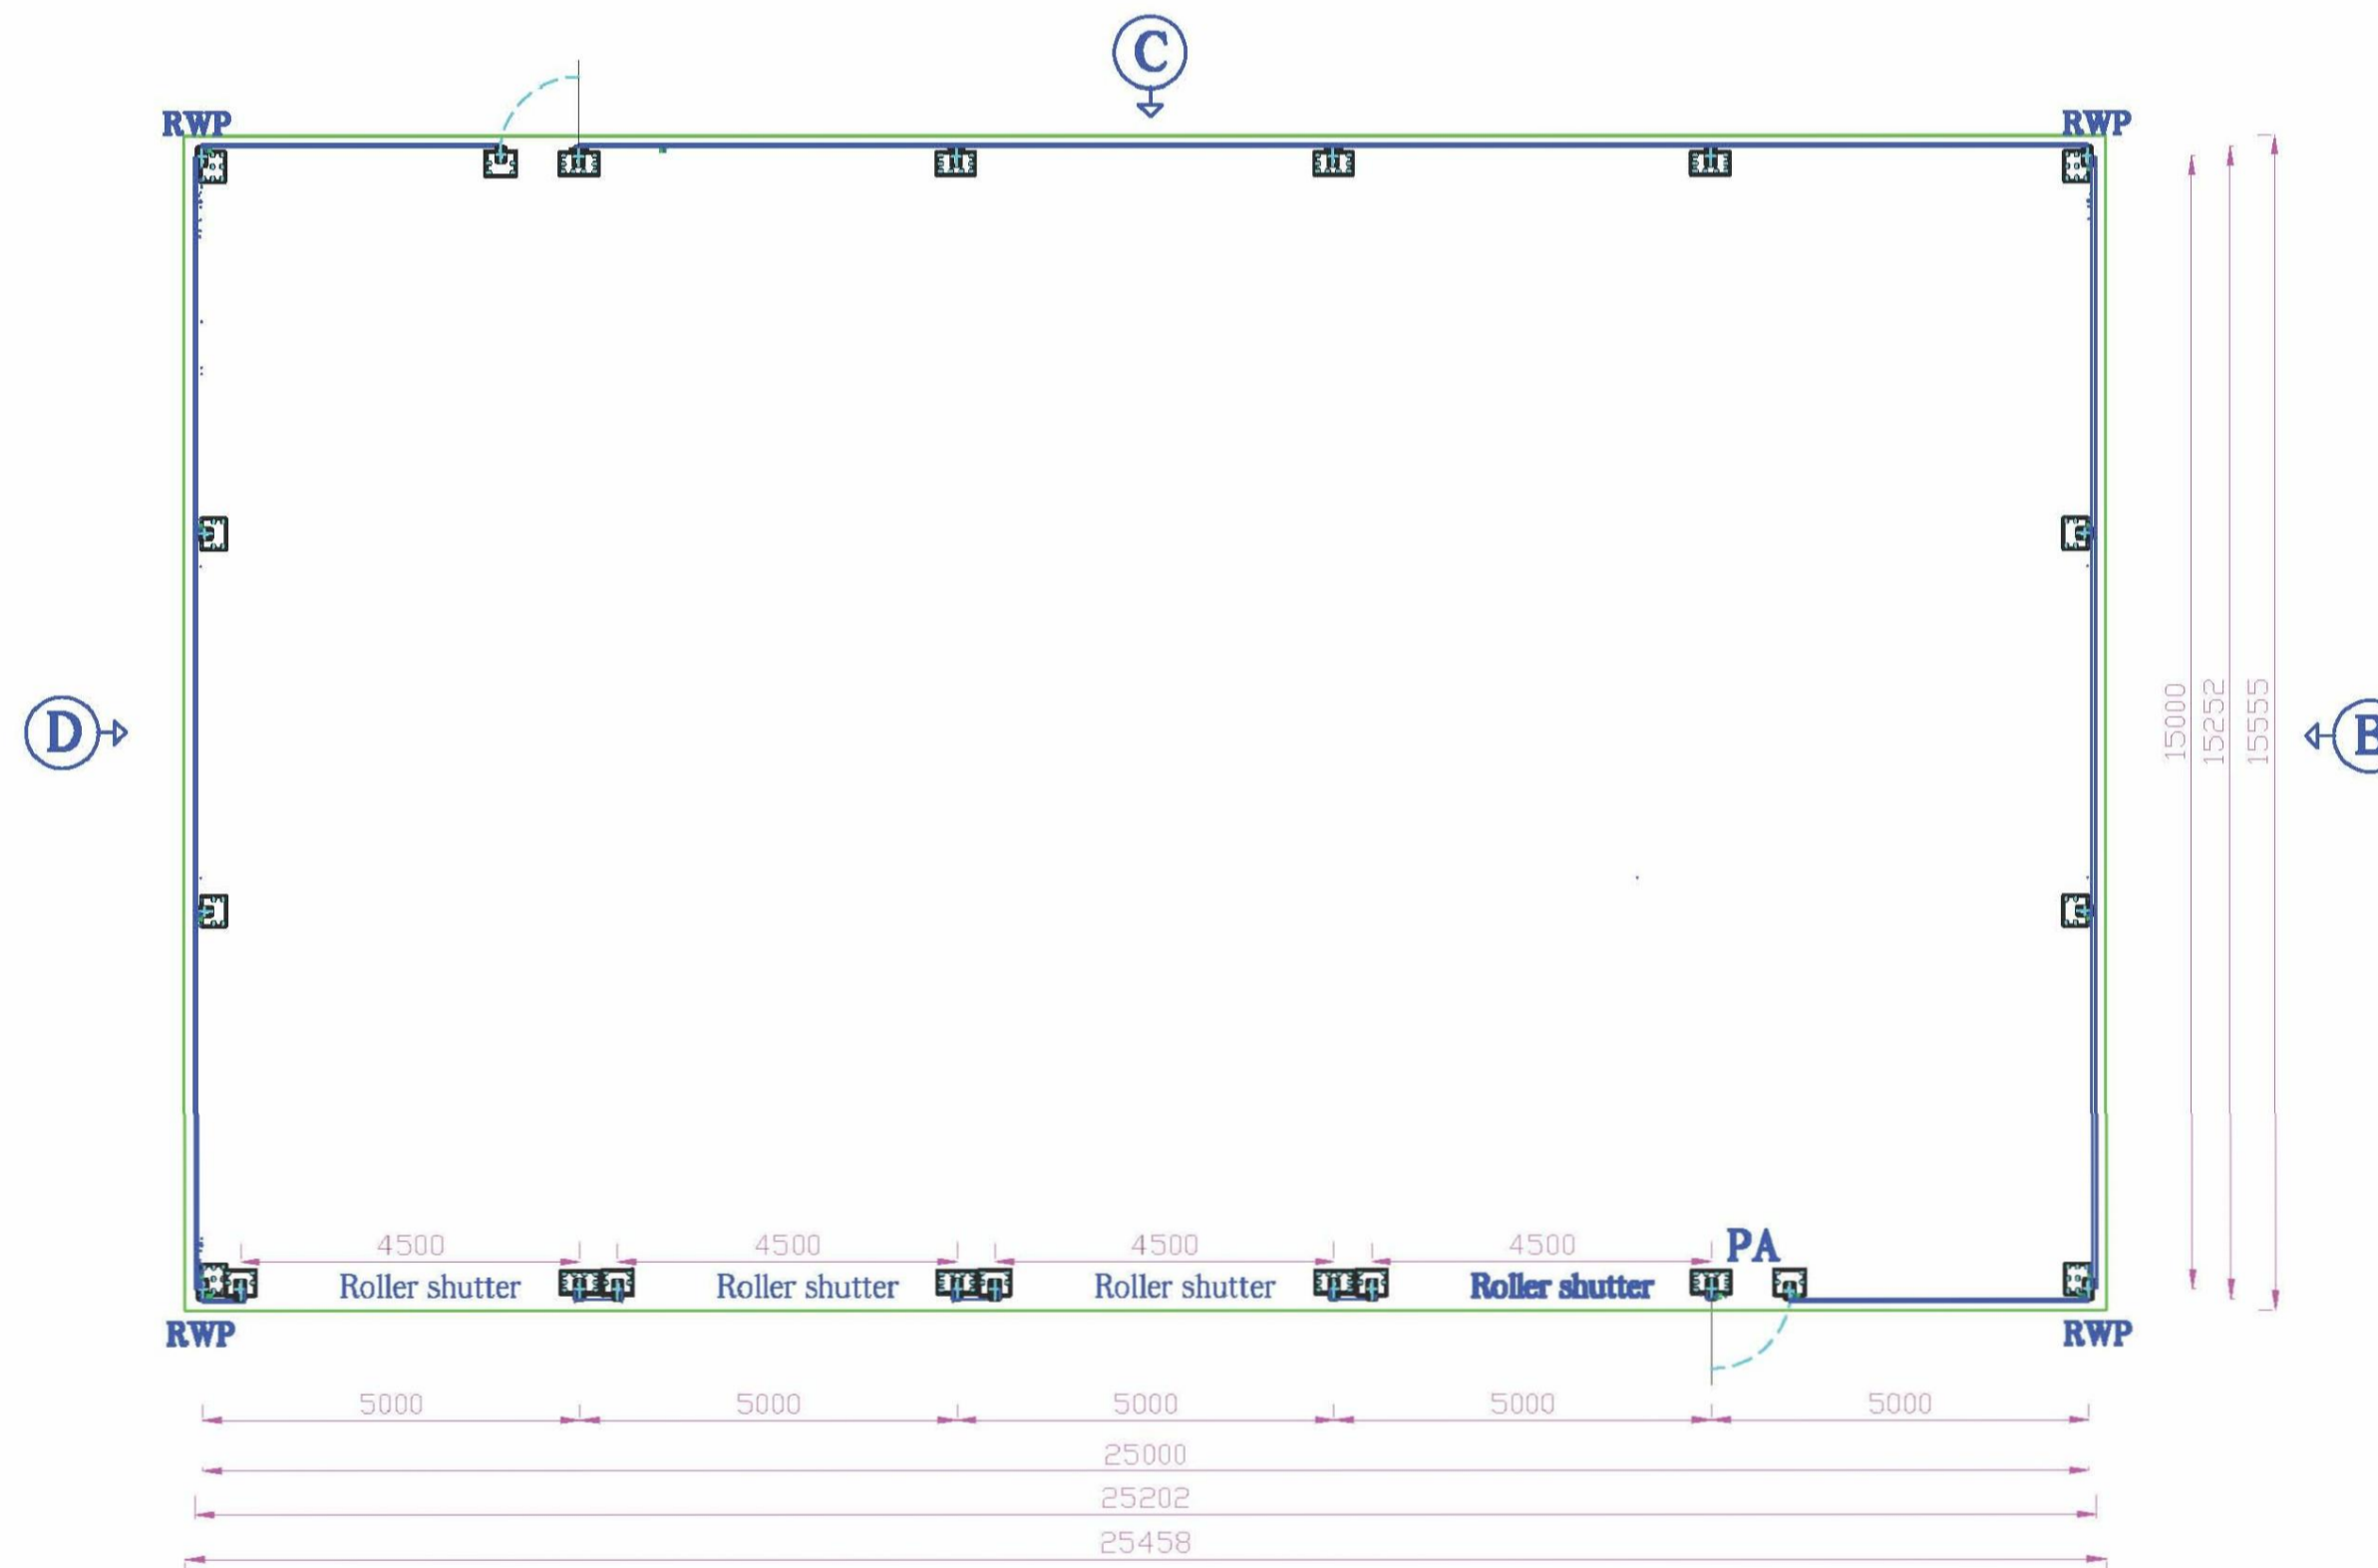

**PLAN VIEW SHOWING BUILDING**

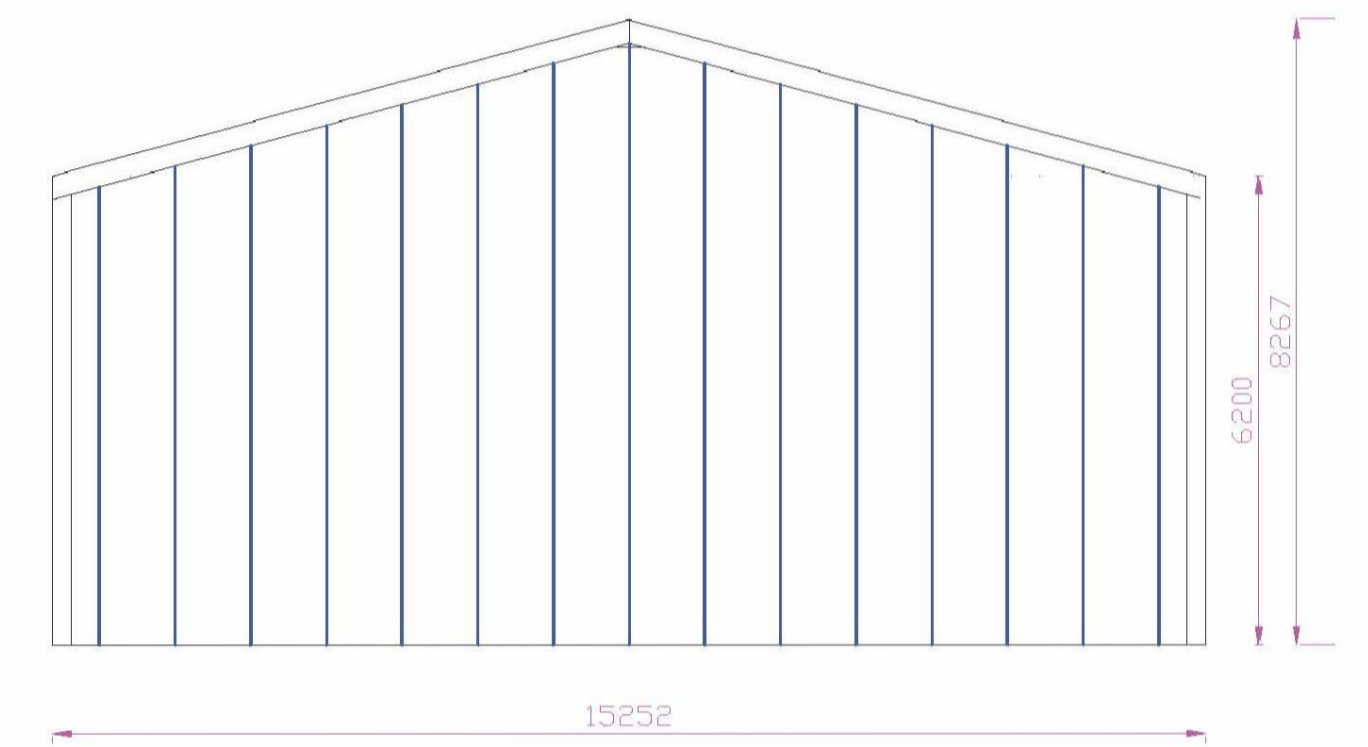

**END ELEVATION OF BUILDING (B)**

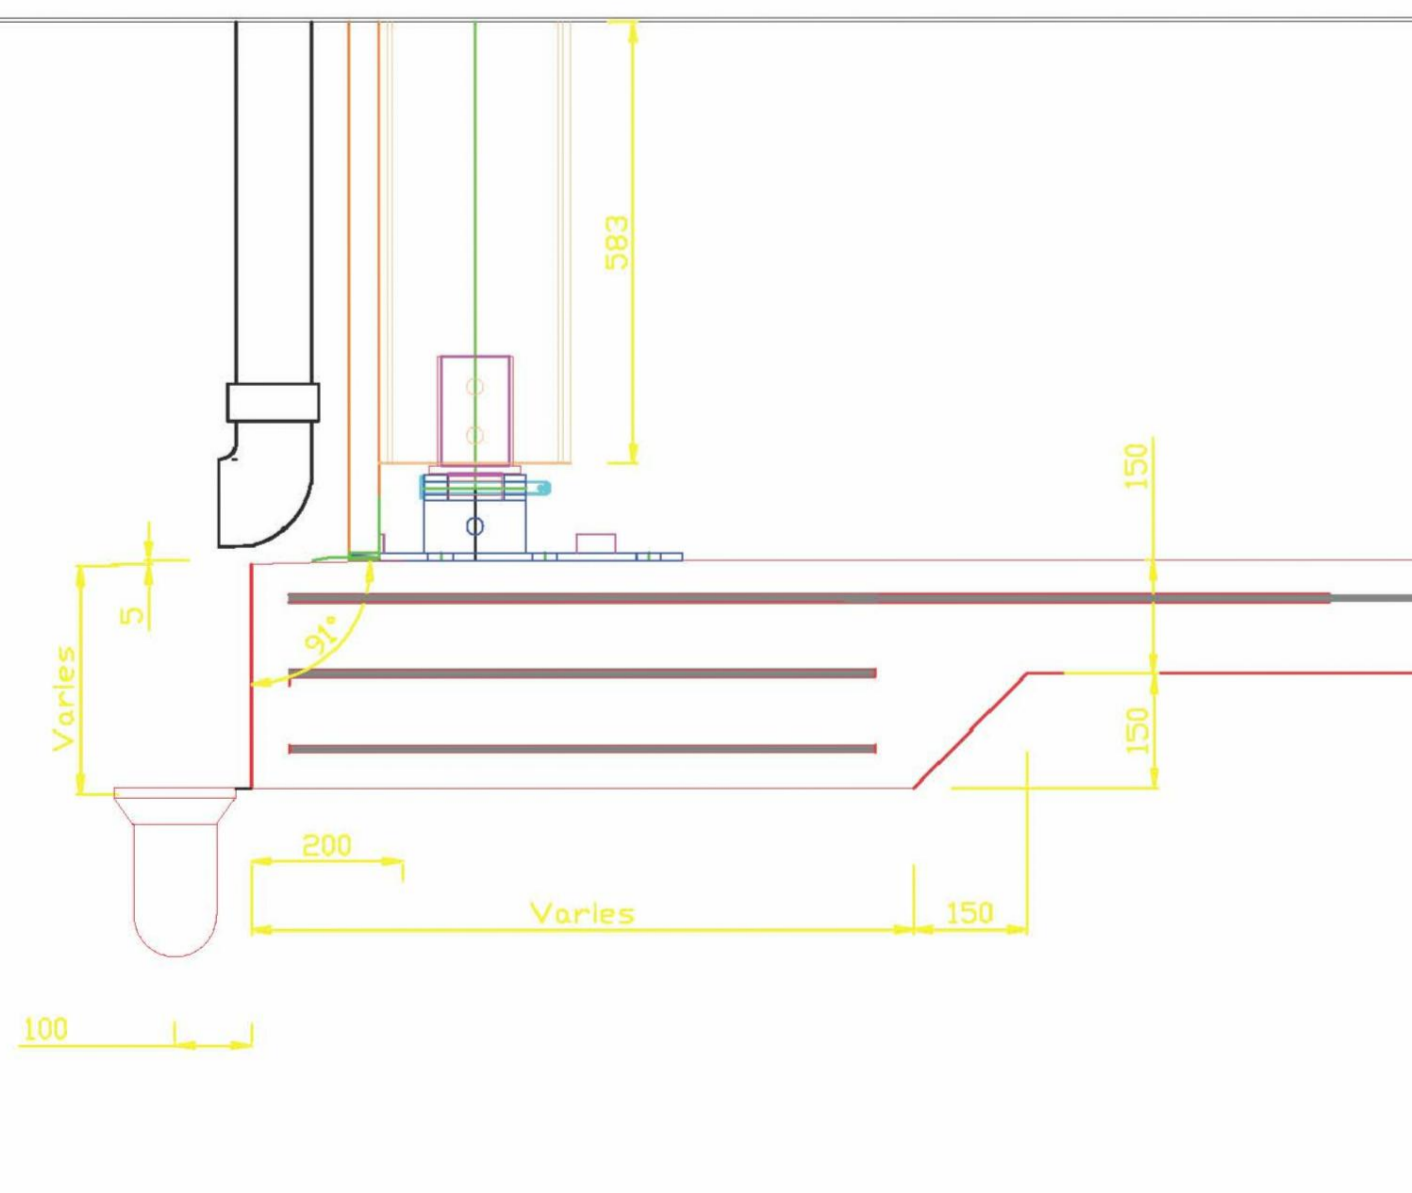

Typical base detail (Dependent on site conditions)



**SIDE ELEVATION OF BUILDING (A)**

<b>REVISION</b>	
<p>The portable venues group                  Ltd                  T.A. Smart Space Buildings                  MANOR HOUSE FARM                  DORDON HALL LANE                  GRENDON                  WARWICKSHIRE                  TEL. 01827 330000</p>	
<b>CLIENT</b>	
Tim Fowles	
<b>CONTRACT</b>	
Fowles Harlage	
<b>ITEM</b>	
Temporary Building	
<b>DATE</b>	<b>SCALE</b>
27/05/2015	1:100 ©A1
<b>DRG.No.</b>	SSAF3099