




Application site

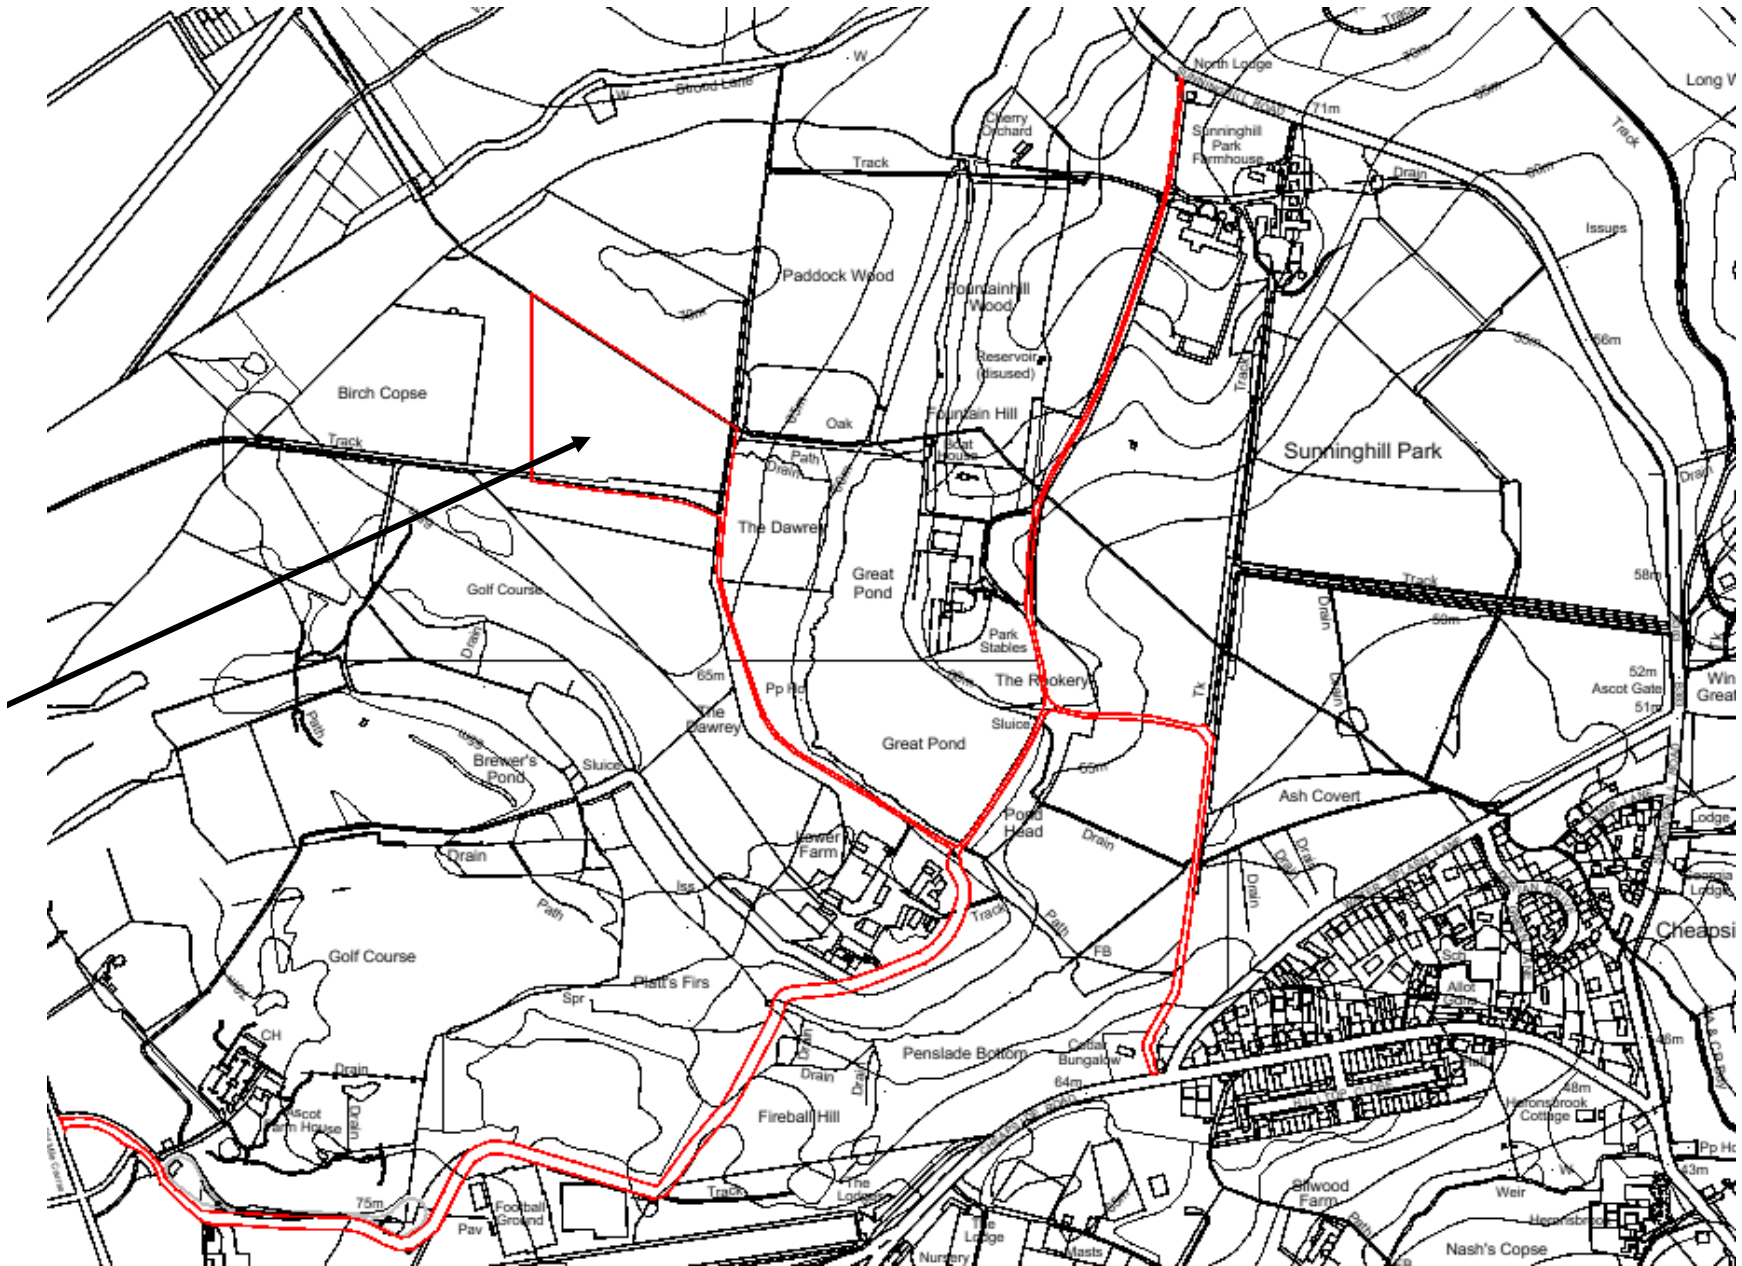

Appendix B





Proposed site layout

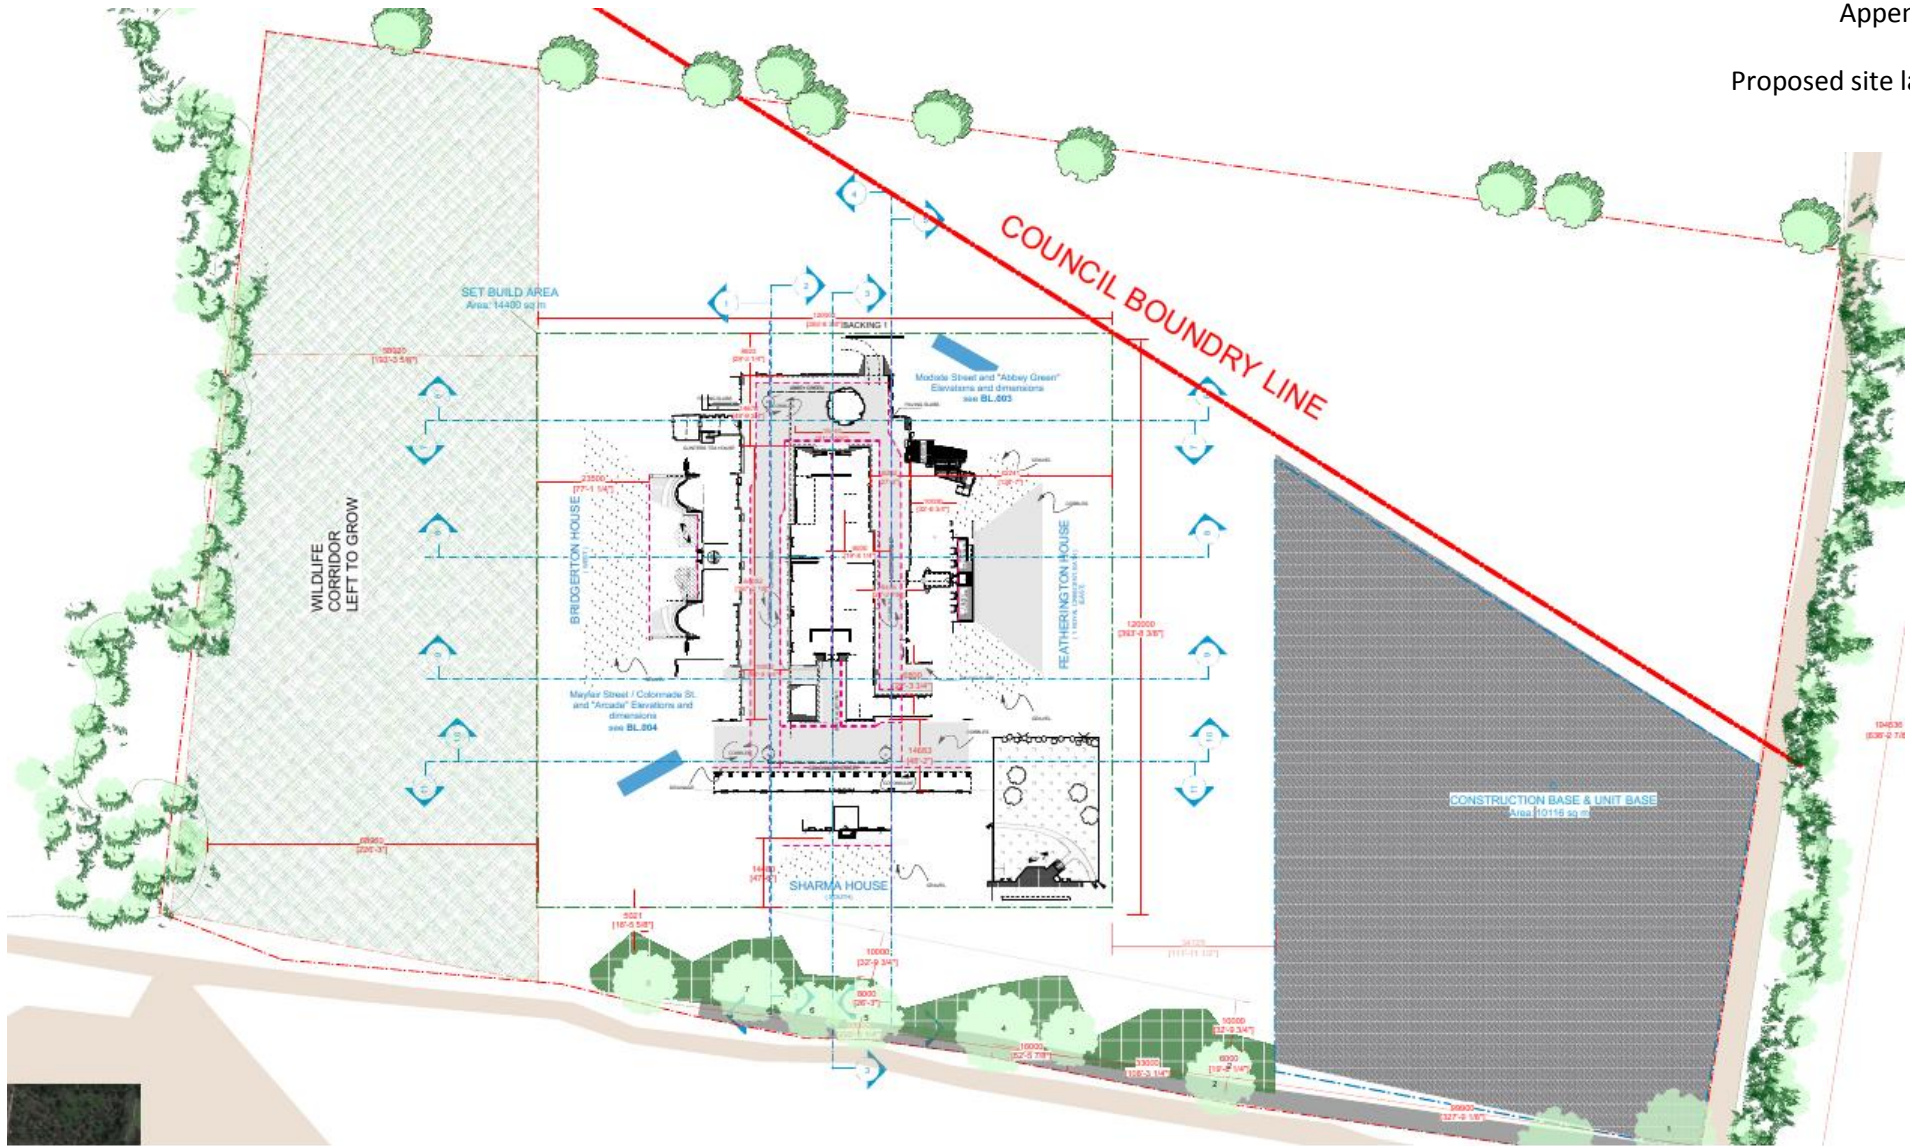

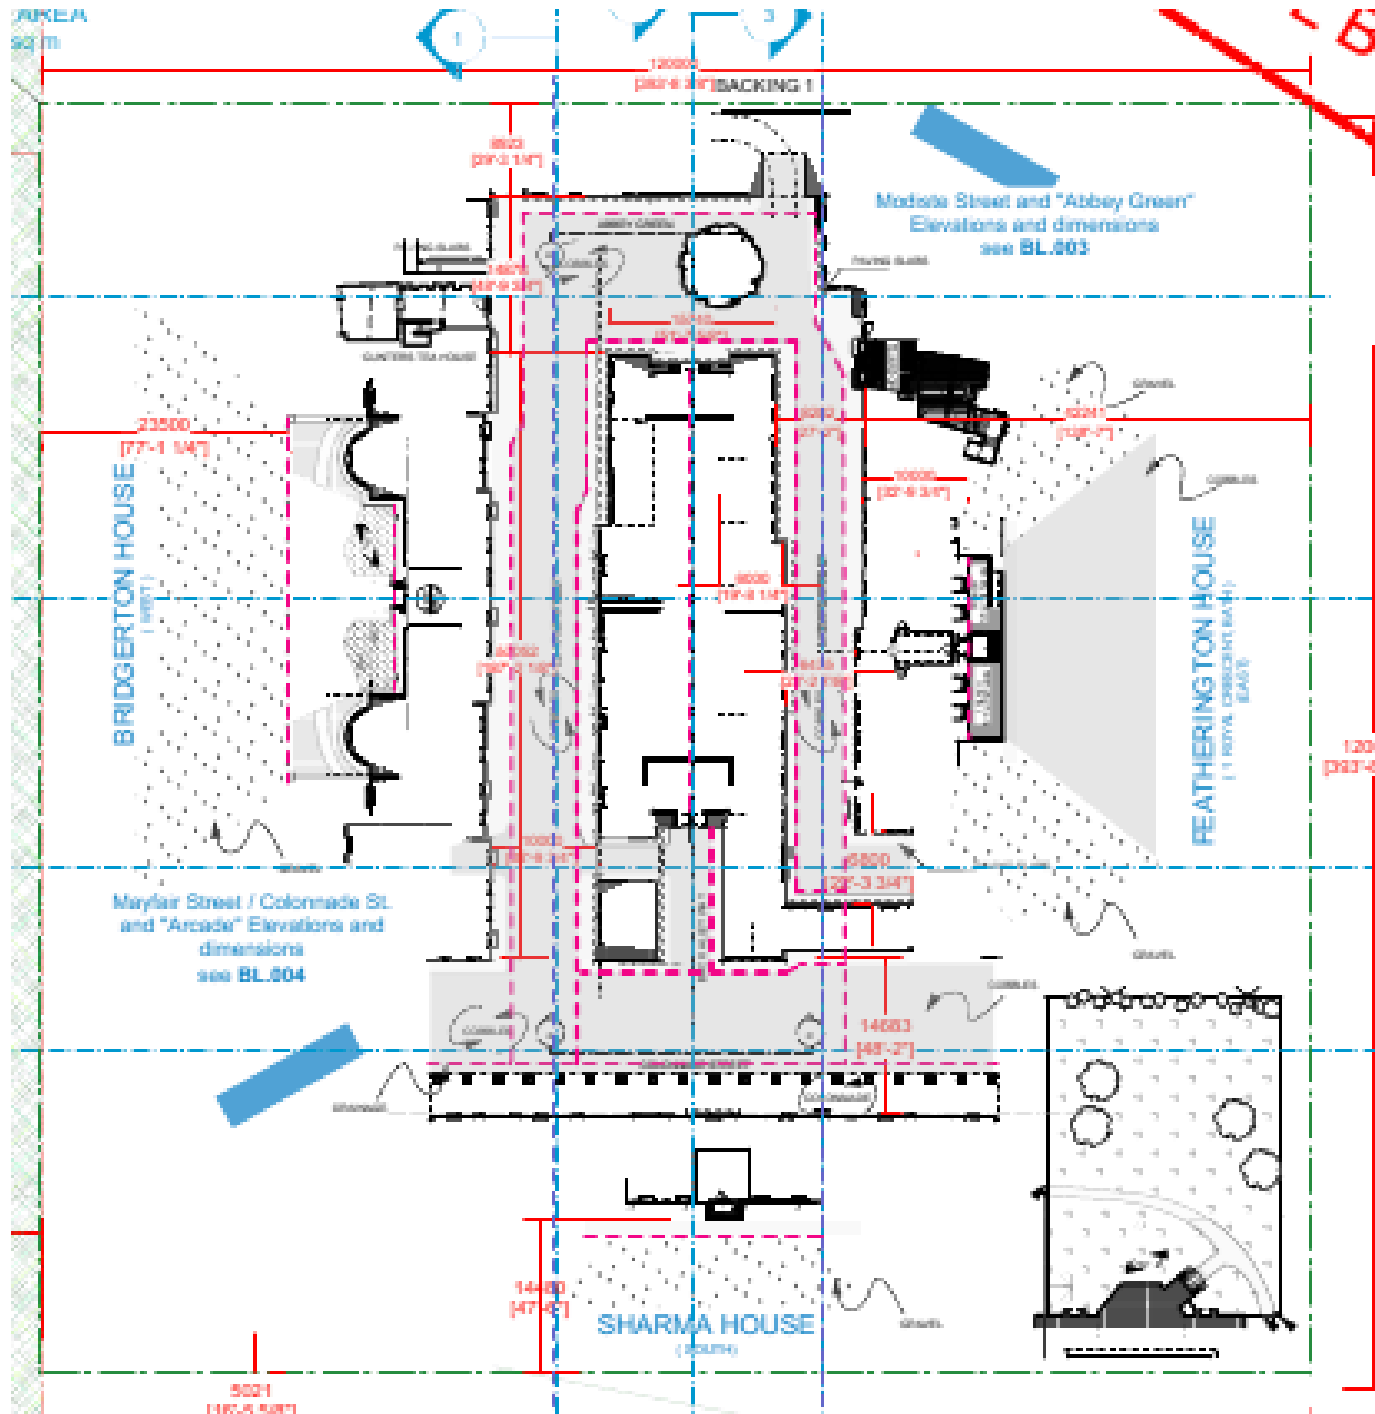

Appendix C

Proposed layout of film set

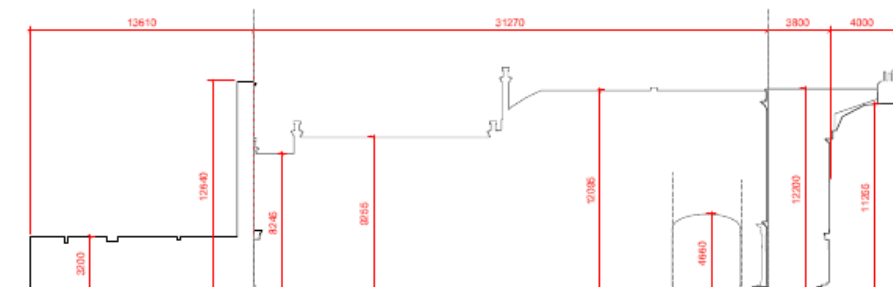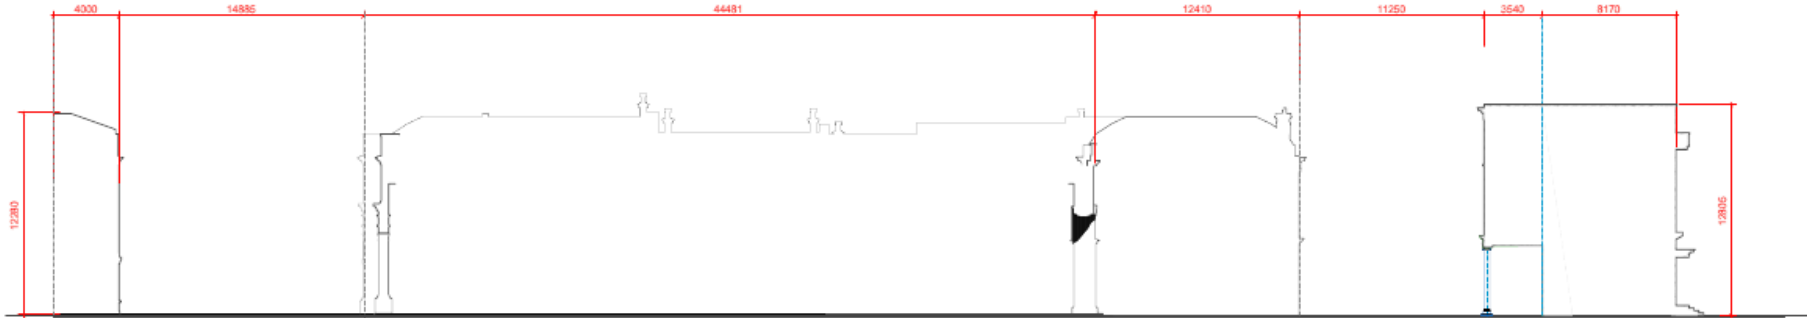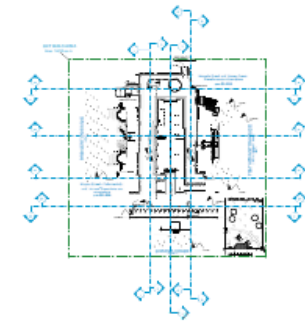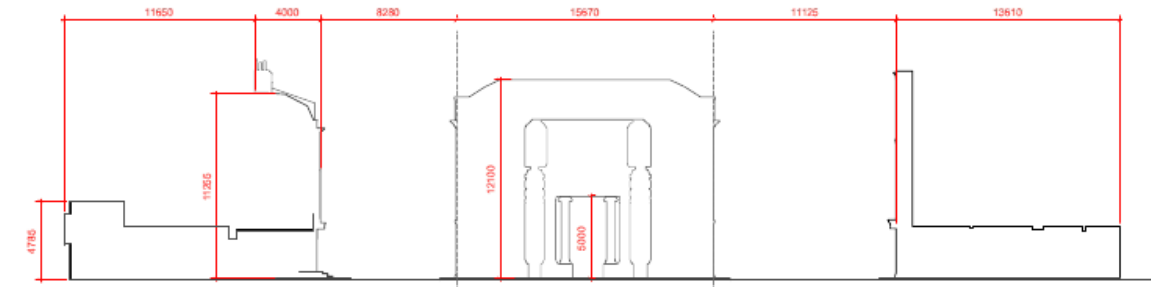

Appendix D
Proposed film set sections

<small>ALL DIMENSIONS ARE PROVIDED IN METRIC. METRIC MEASUREMENTS HAVE PRECEDENCE OVER ENGLISH FOR MEASUREMENTS AND SHOULD BE TO WHOLETY LEFT.</small>	
BRIDGETON <small>SECTION 3, 6 AND 7</small>	
<small>SECTION</small> SECTION 3, 6 AND 7	<small>ALL</small> 006
<small>DATE</small> 08/11/2023	<small>SCALE</small> 1:100
<small>DESIGNED BY</small> [Name]	<small>CHECKED BY</small> [Name]
<small>DATE</small> 08/11/2023	<small>SCALE</small> 1:100

SECTIONS
3 E

SECTION 8, 9, 10 AND 11

SCALE: 1:1

