



Appendix A

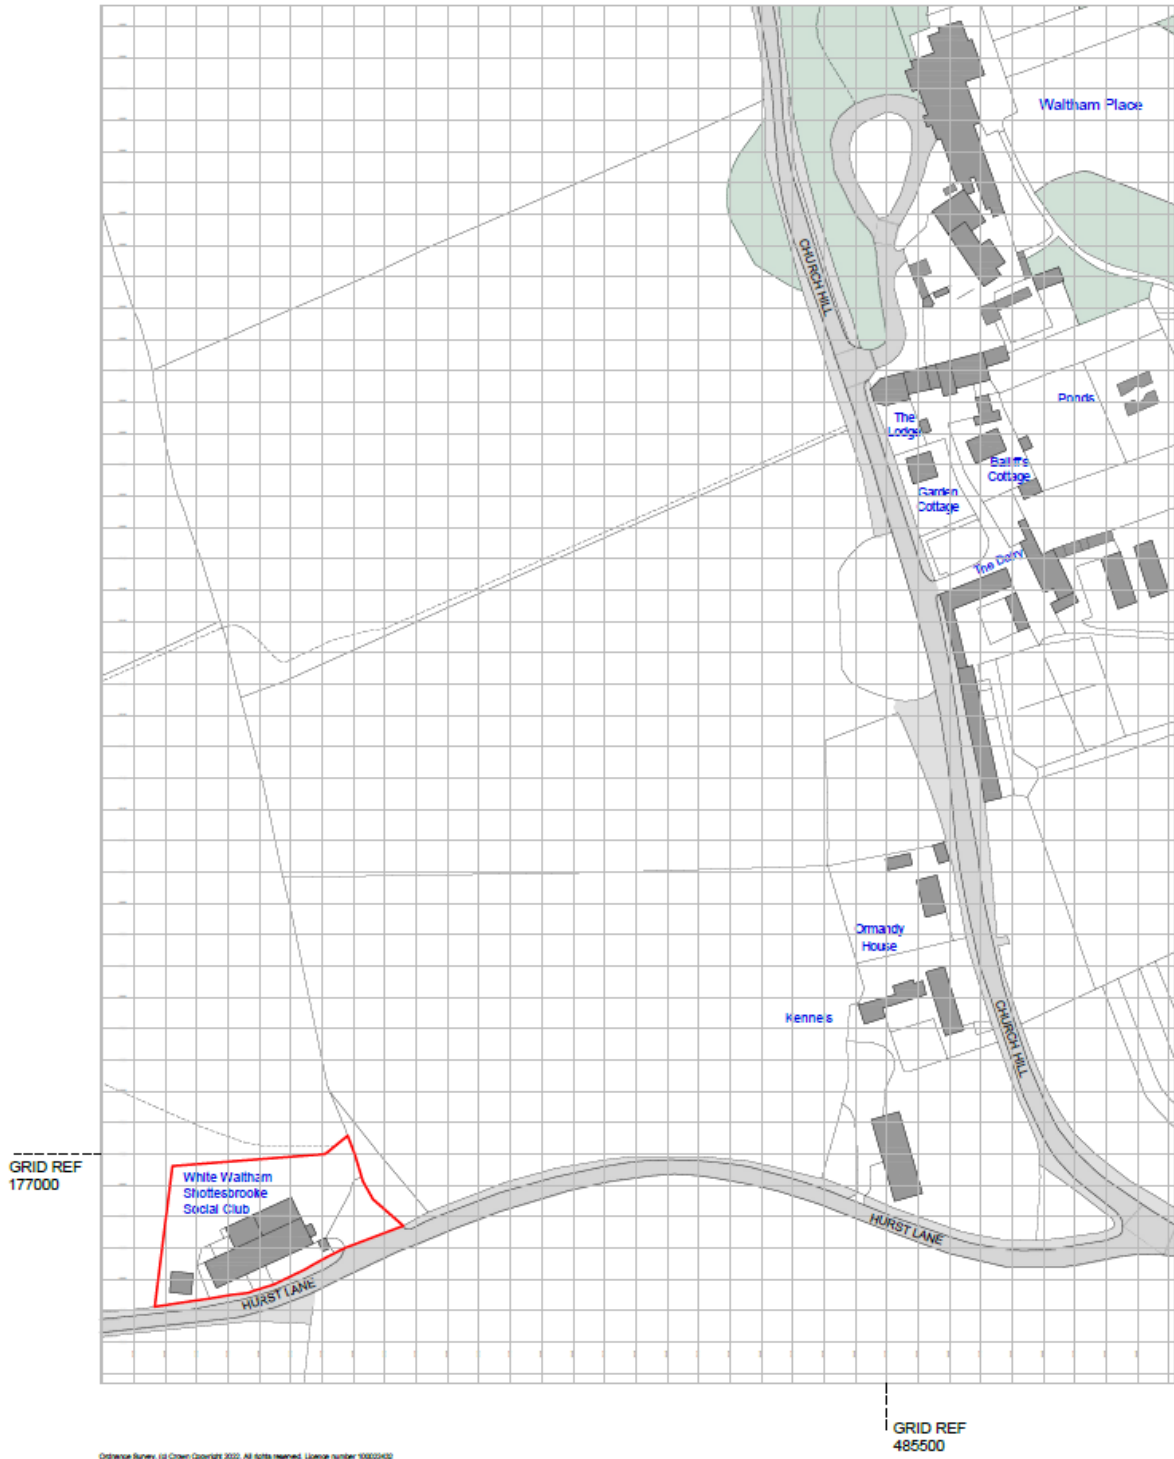

Location Plan

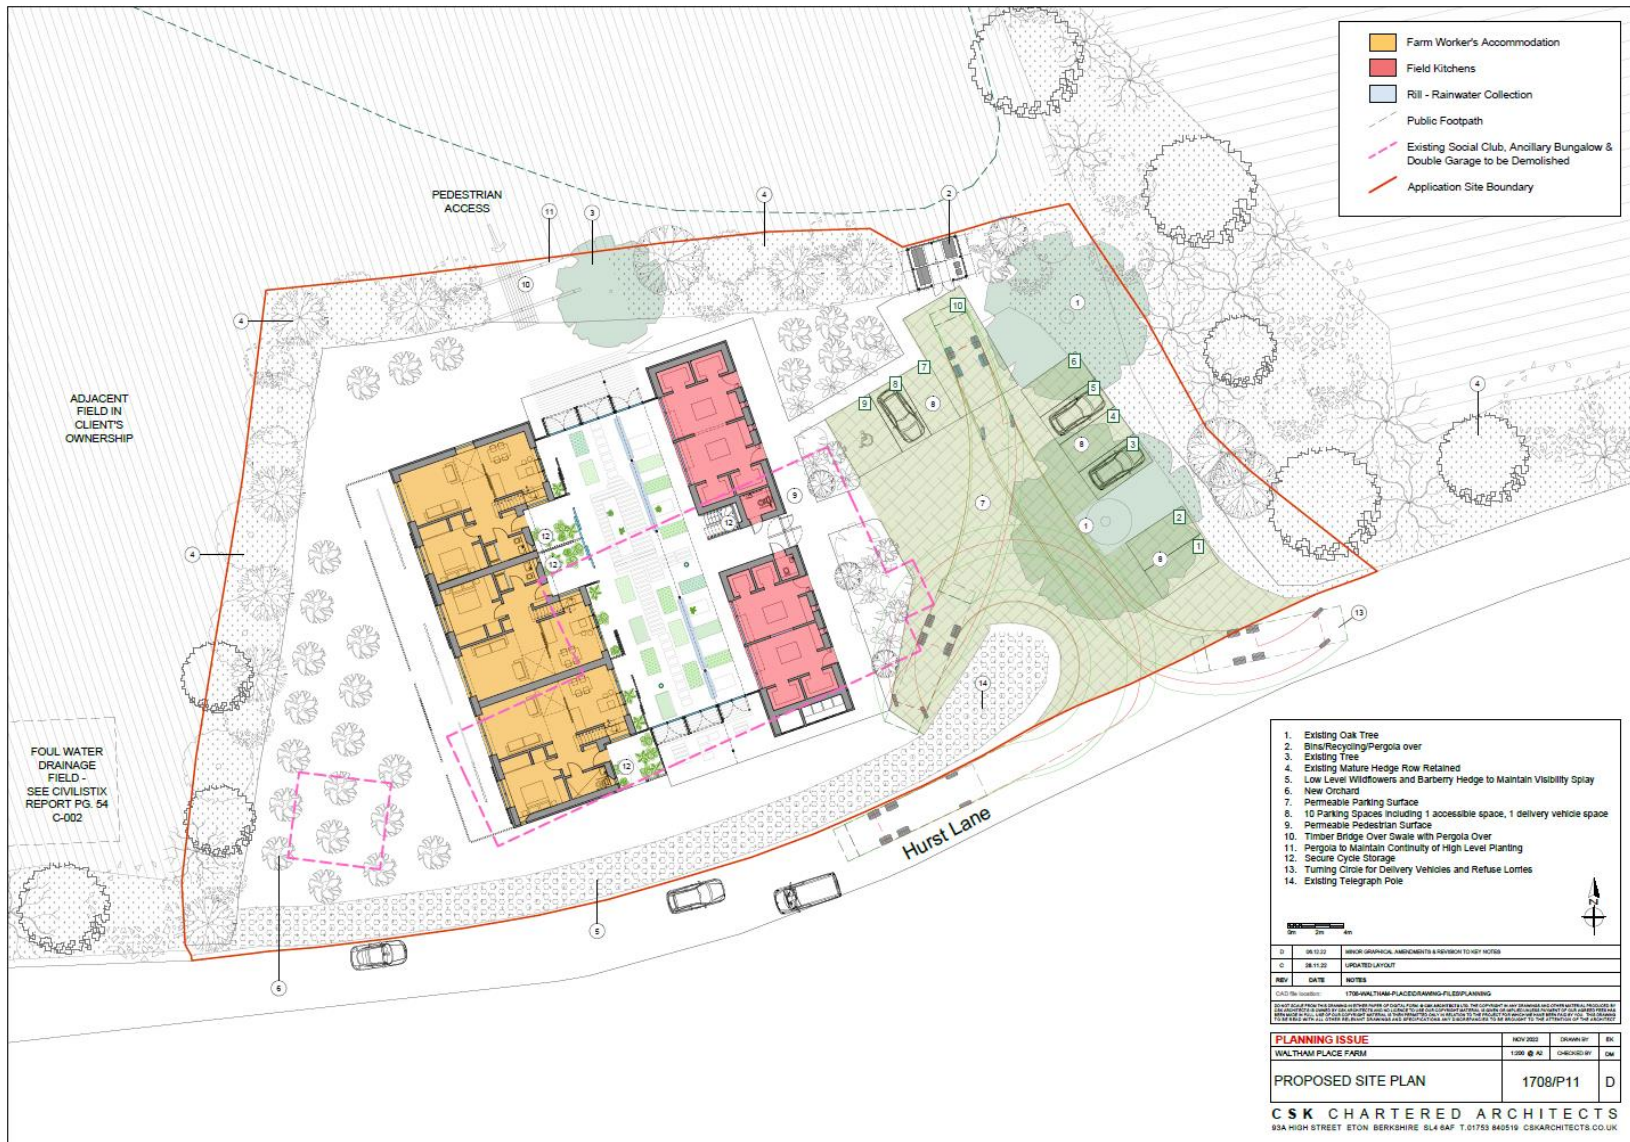

Proposed Block Plan/Site Layout