

**23/00519/FULL - Hilltop First School, Clewer Hill Road, Windsor SL4 4DW**

**Appendix A – Location and Block Plan**




EPEQ2859 - Hilltop First School - LOCATION PLAN

Timber Shelter Developments

1:1250 @ A4 Print

Not To Scale in PDF Format

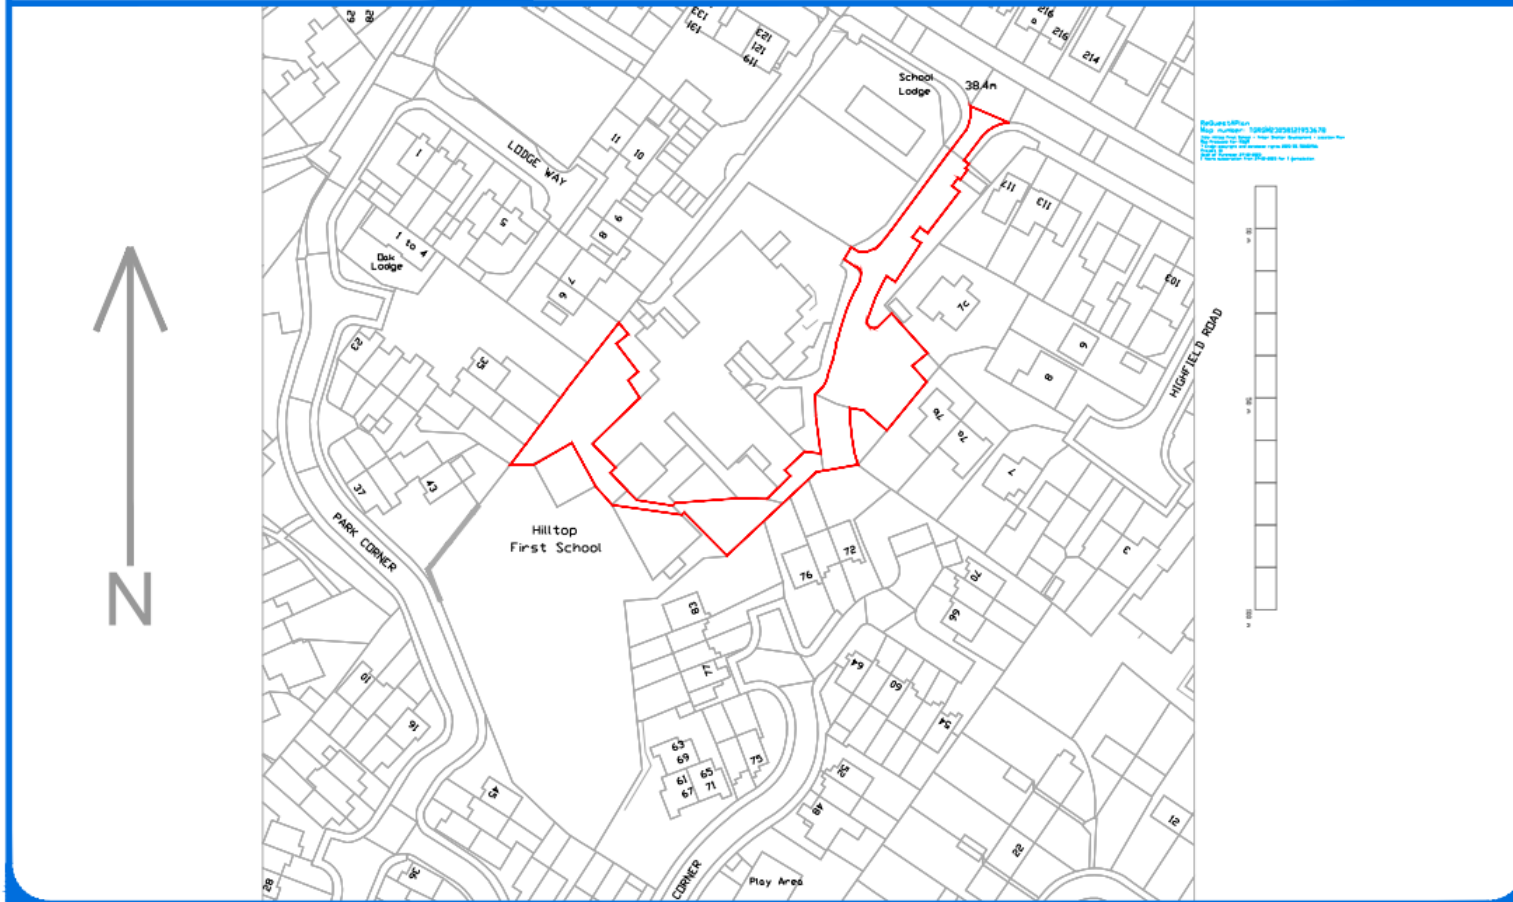



# Educational Play Environments


Championing Children's Health, Fitness and Fun

EPEQ2859 - Hilltop First School - PROPOSED DEVELOPMENT SITE PLAN

Timber Shelter Developments

1:750 @ A4 Print

Not To Scale in PDF Format

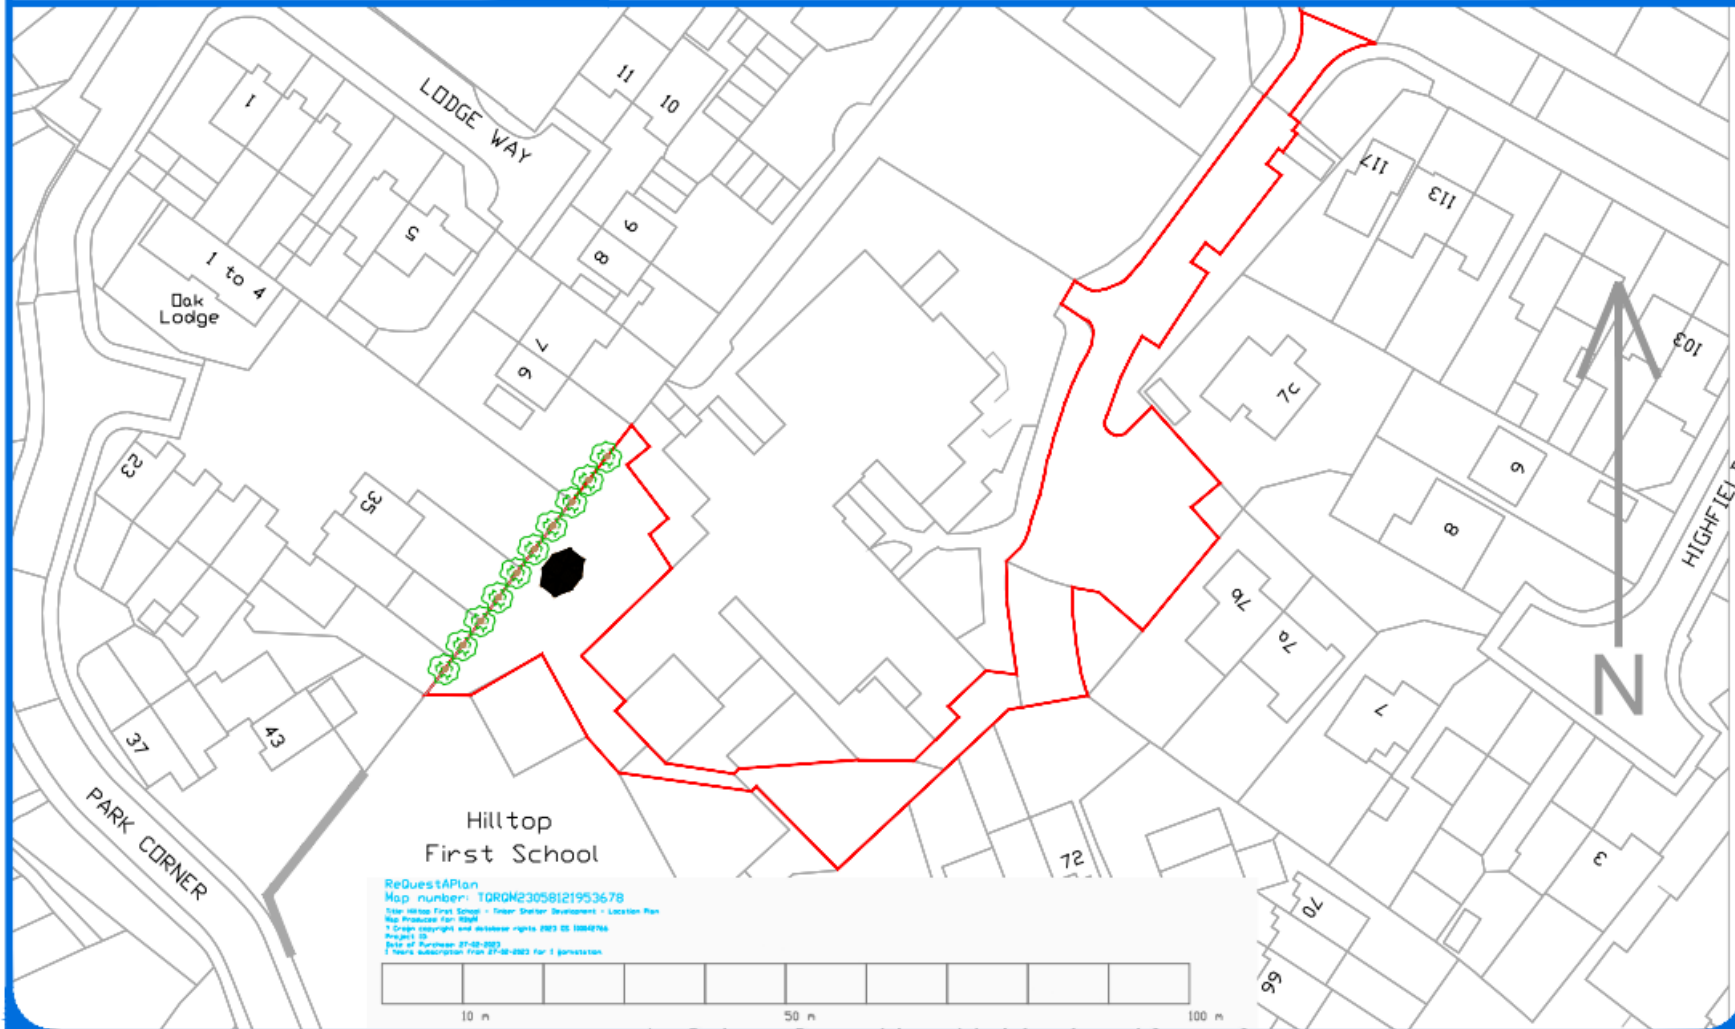

Appendix B – Proposed Drawings



**Educational  
Play Environments**


Championing Children's Health, Fitness and Fun

EPEQ2859 - Hilltop First School - PROPOSED FLOOR PLAN


Timber Shelter Developments

1:100 @ A4 Print

Not To Scale in PDF Format

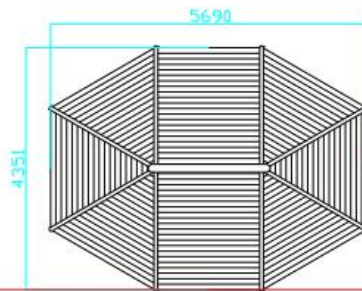

Roof Plan

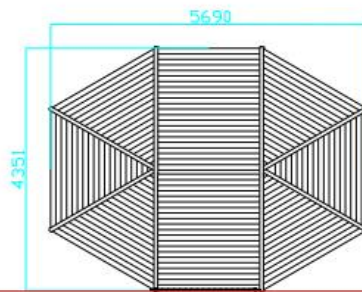

Ground Floor Plan



# Educational Play Environments

Championing Children's Health, Fitness and Fun


EPEQ2859 - Hilltop First School - PROPOSED FLOOR PLAN

Timber Shelter Developments

1:100 @ A4 Print


Not To Scale in PDF Format

3D Proposed Front View

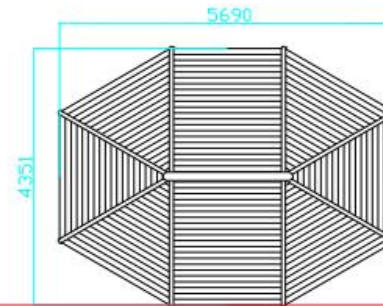

Roof Plan

3D Proposed Left Side View

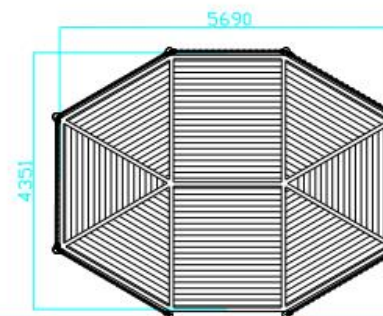

Ground Floor Plan



**Educational  
Play Environments**

Championing Children's Health, Fitness and Fun

EPEQ2859 - Hilltop First School - PROPOSED DEVELOPMENT ELEVATION

Timber Shelter Developments

1:100 @ A4 Print

Not To Scale in PDF Format

Elevation A

