


# **Appendix A**

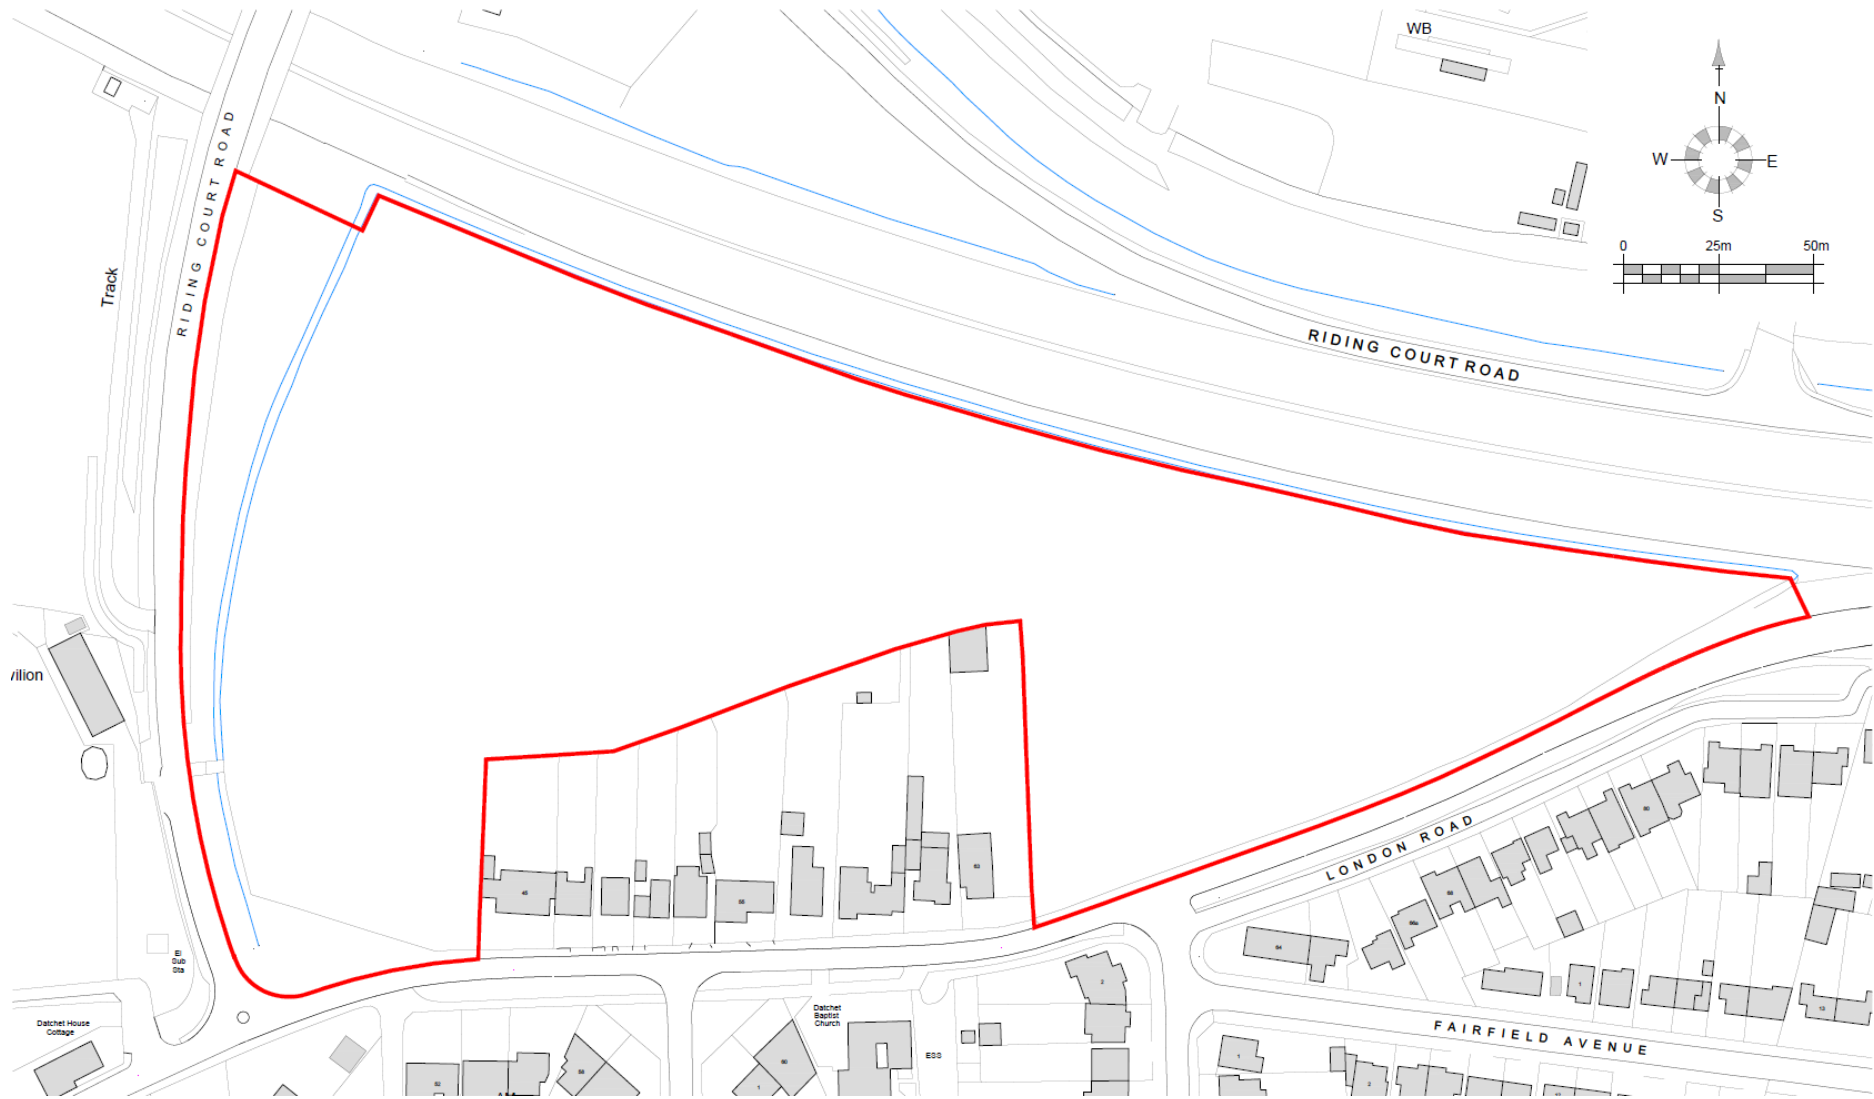

Location Plan



Coloured Layout Plan  
Riding Court Road, Datchet  
22099 / C101G  
Scale 1:500 @ A1 Julv 2023

**Proposed Site Plan**