
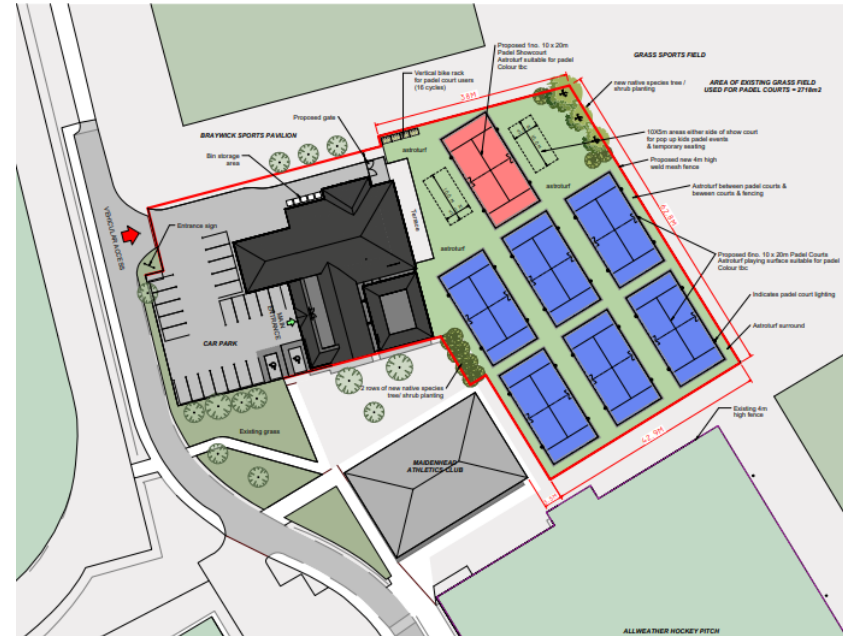



APPENDIX B

EXISTING AND PROPOSED SITE PLANS

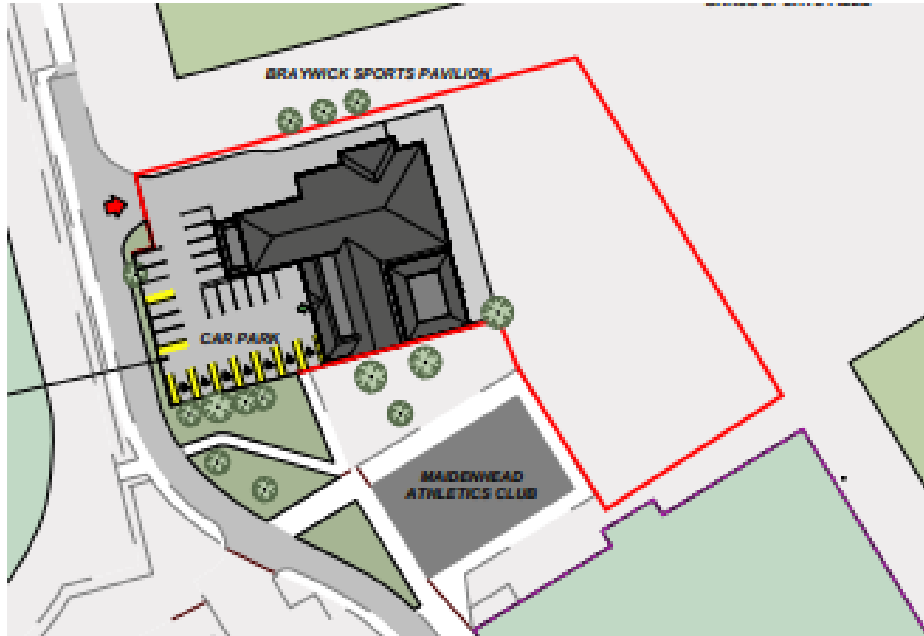

APPENDIX C

EXISTING AND PROPOSED GROUND FLOOR PLANS

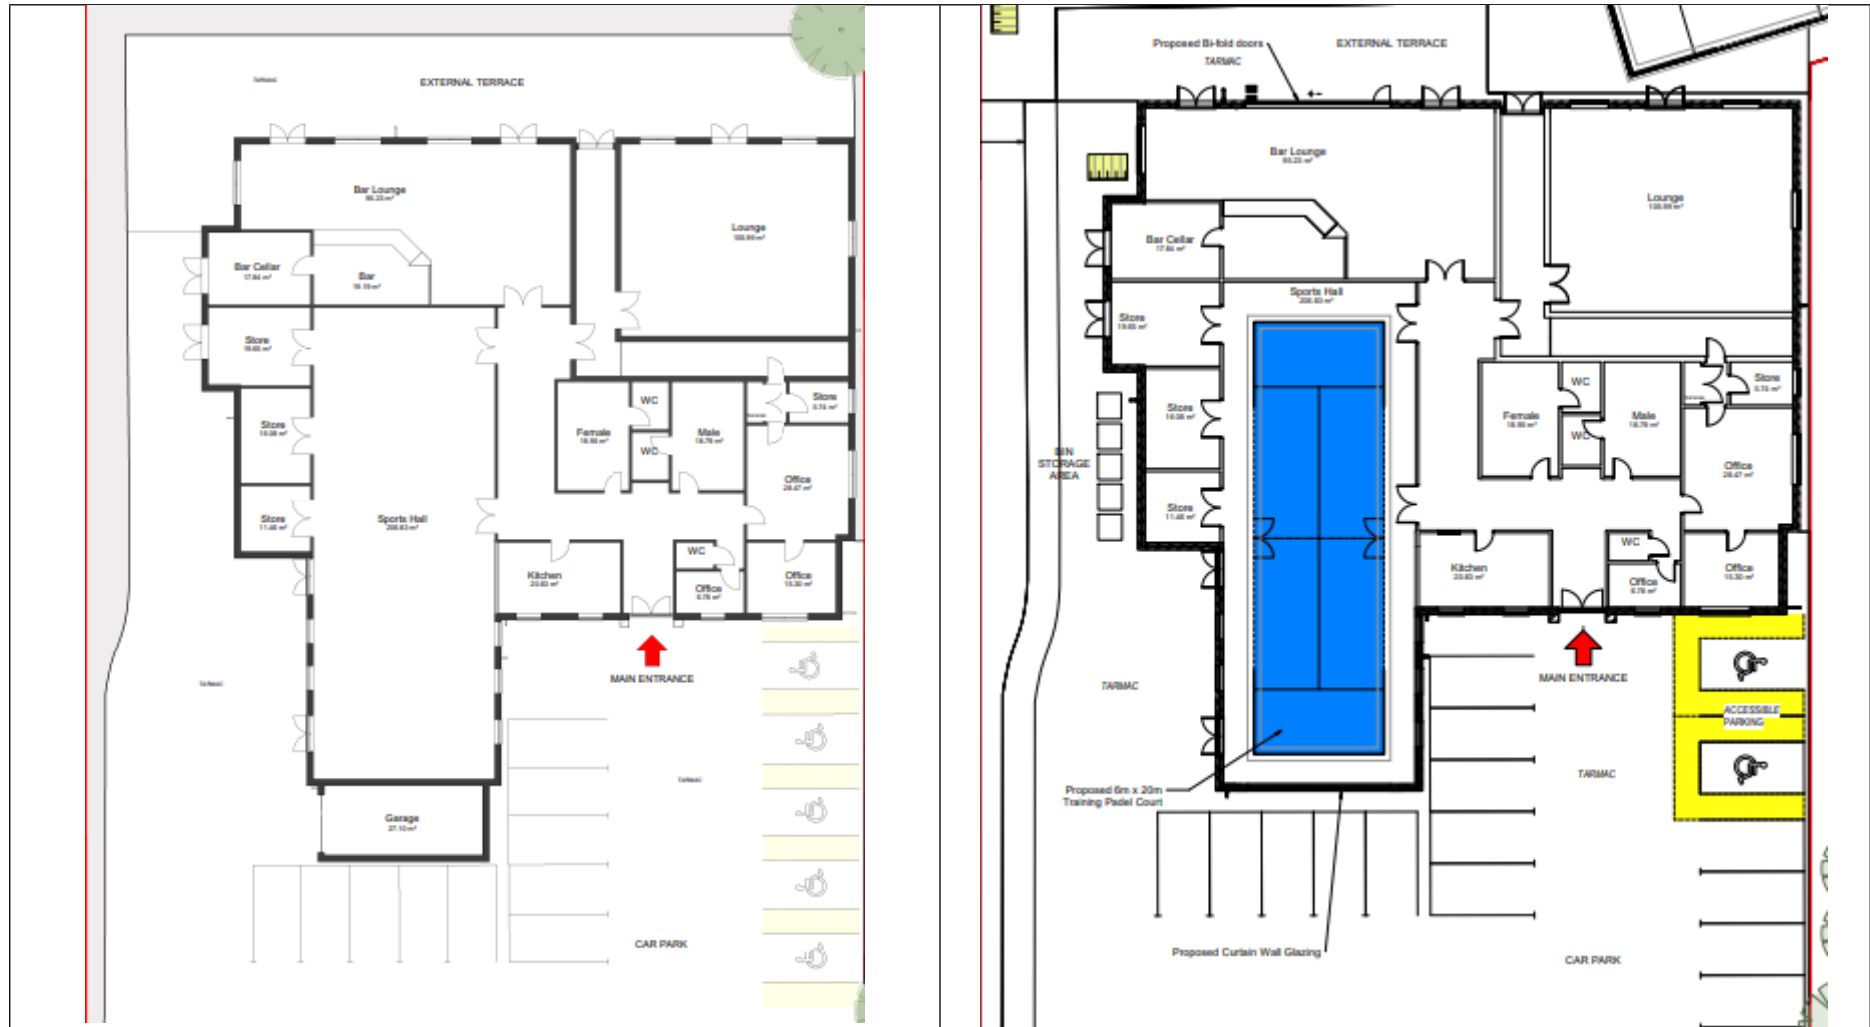

APPENDIX D

EXISTING AND PROPOSED ELEVATIONS



Existing North Elevation
1:100



Proposed North Elevation
1:100



Existing East Elevation
1:100



Proposed East Elevation
1:100



Existing South Elevation
1:100



Proposed South Elevation
1:100




Existing West Elevation
1:100




Proposed West Elevation
1:100

APPENDIX E


PROPOSED PADEL COURT SECTIONS

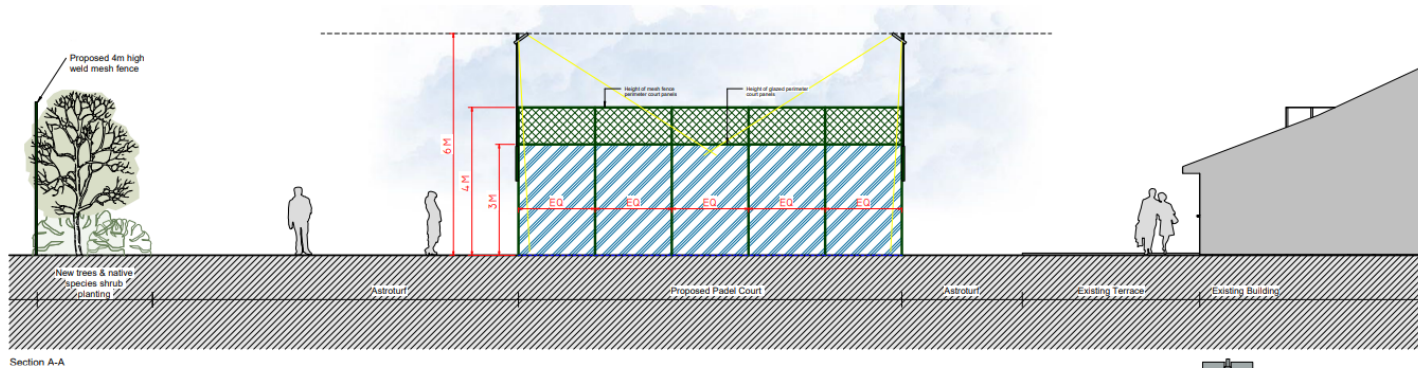

Section A-A

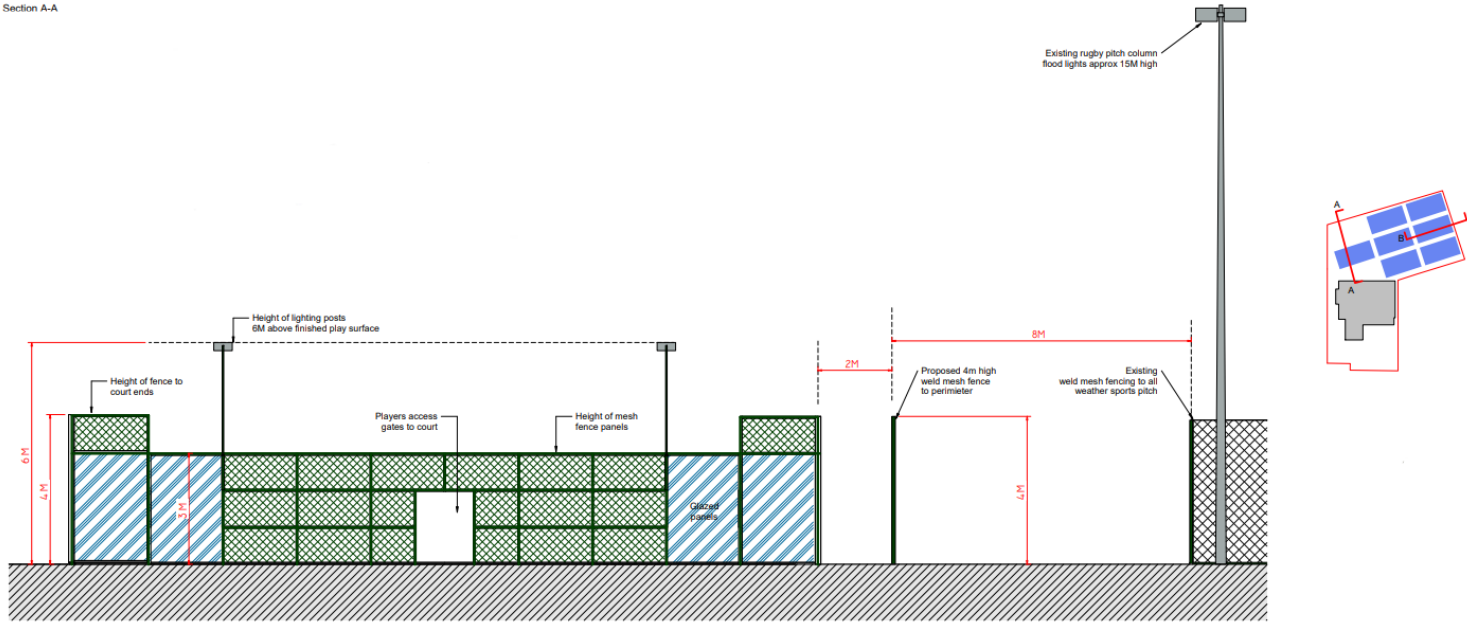

Section B-B

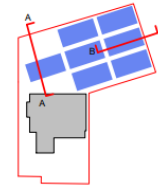

APPENDIX F

PROPOSED SPORTS AREA PLAN

