

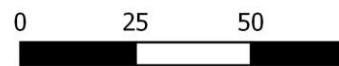


Appendix A

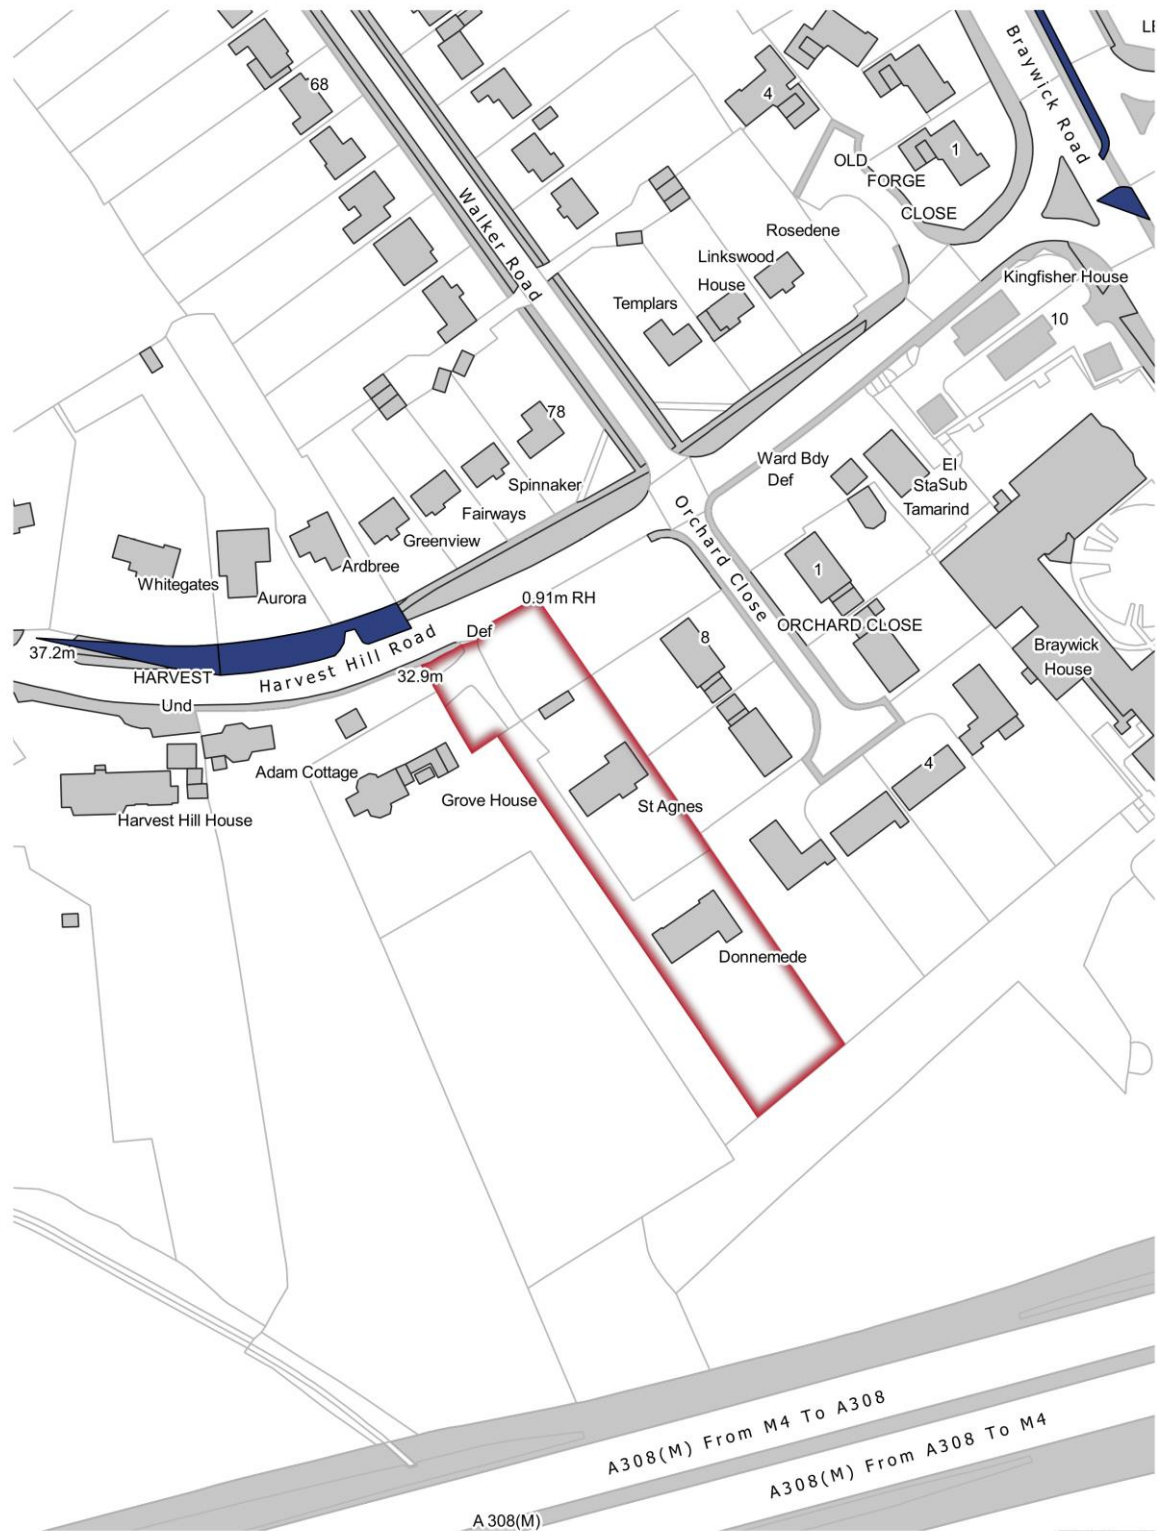

Appendix B

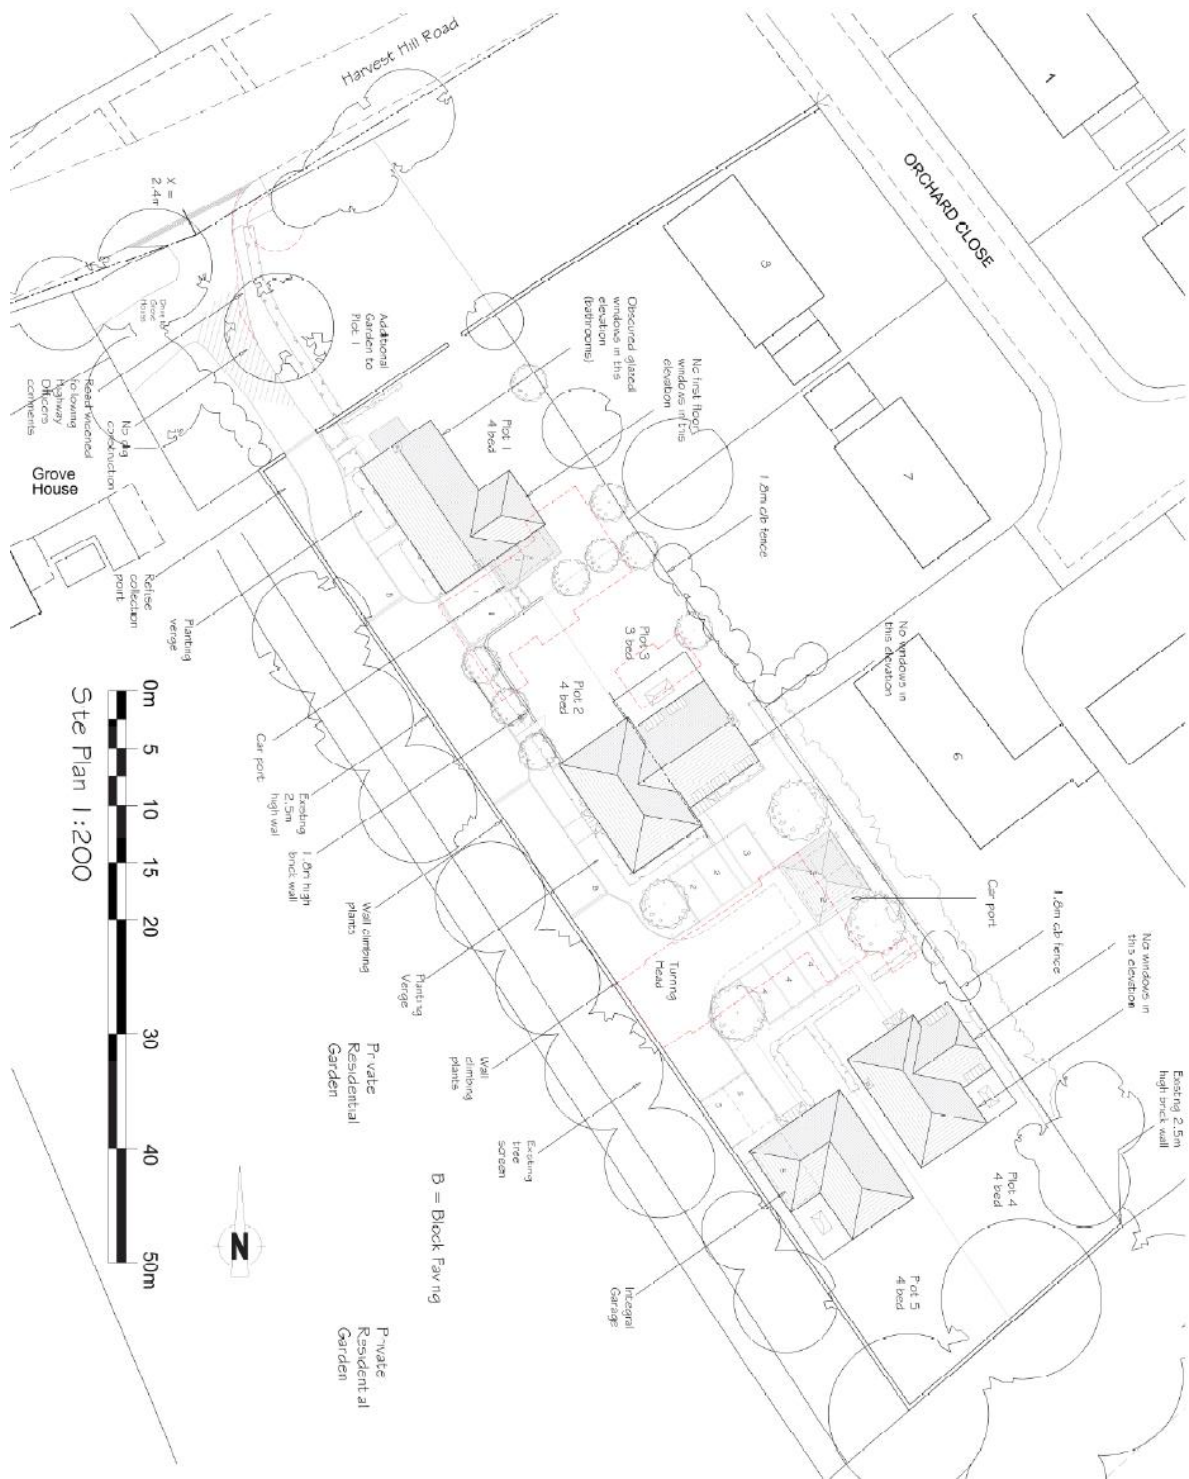

Ste Plan 1:200



Appendix C



Harvest Hill Road
Section AA (Front) 1:100



Proposed garden wall Plot 2 Front elevation Shared carport Decorative tree guards Plot 5 Side elevation



Existing trees Plot 4 Plot 5 Existing wall Existing trees



Plot 2 (side) Plot 3 (front)