

Appendix A – Site Location Plan




**UK  
Planning  
Maps**

RECEIVED  
29 MAR 2016  
PLANNING



**13 The Terrace, Bray, Maidenhead, SL6 2AR**

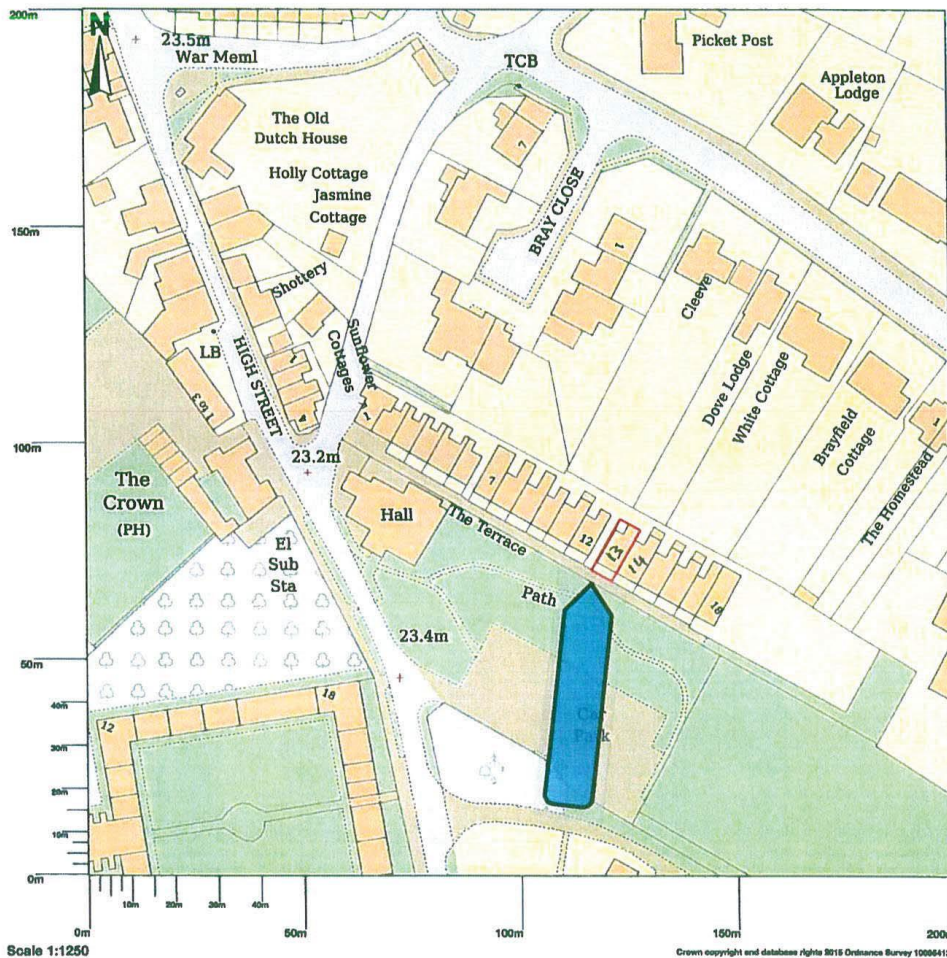


Map shows area bounded by: 490187.0,179358.0,490387.0,179558.0 at a scale of 1:1250. The representation of a road, track or path is no evidence of a right of way. The representation of features as lines is no evidence of a property boundary.


Produced on 10 March 2016 from the Ordnance Survey National Geographic Database and incorporating surveyed revision available at this date. Reproduction in whole or part is prohibited without the prior permission of Ordnance Survey. © Crown copyright 2016. Supplied by UKPlanningMaps.com a licensed Ordnance Survey partner (100054135). Unique plan reference: p4b/80433/111936. Ordnance Survey and the OS Symbol are registered trademarks of Ordnance Survey, the national mapping agency of Great Britain. UKPlanningMaps logo and other designs are Copyright © copla ltd 2016

16/00580

Appendix B – Front Elevation

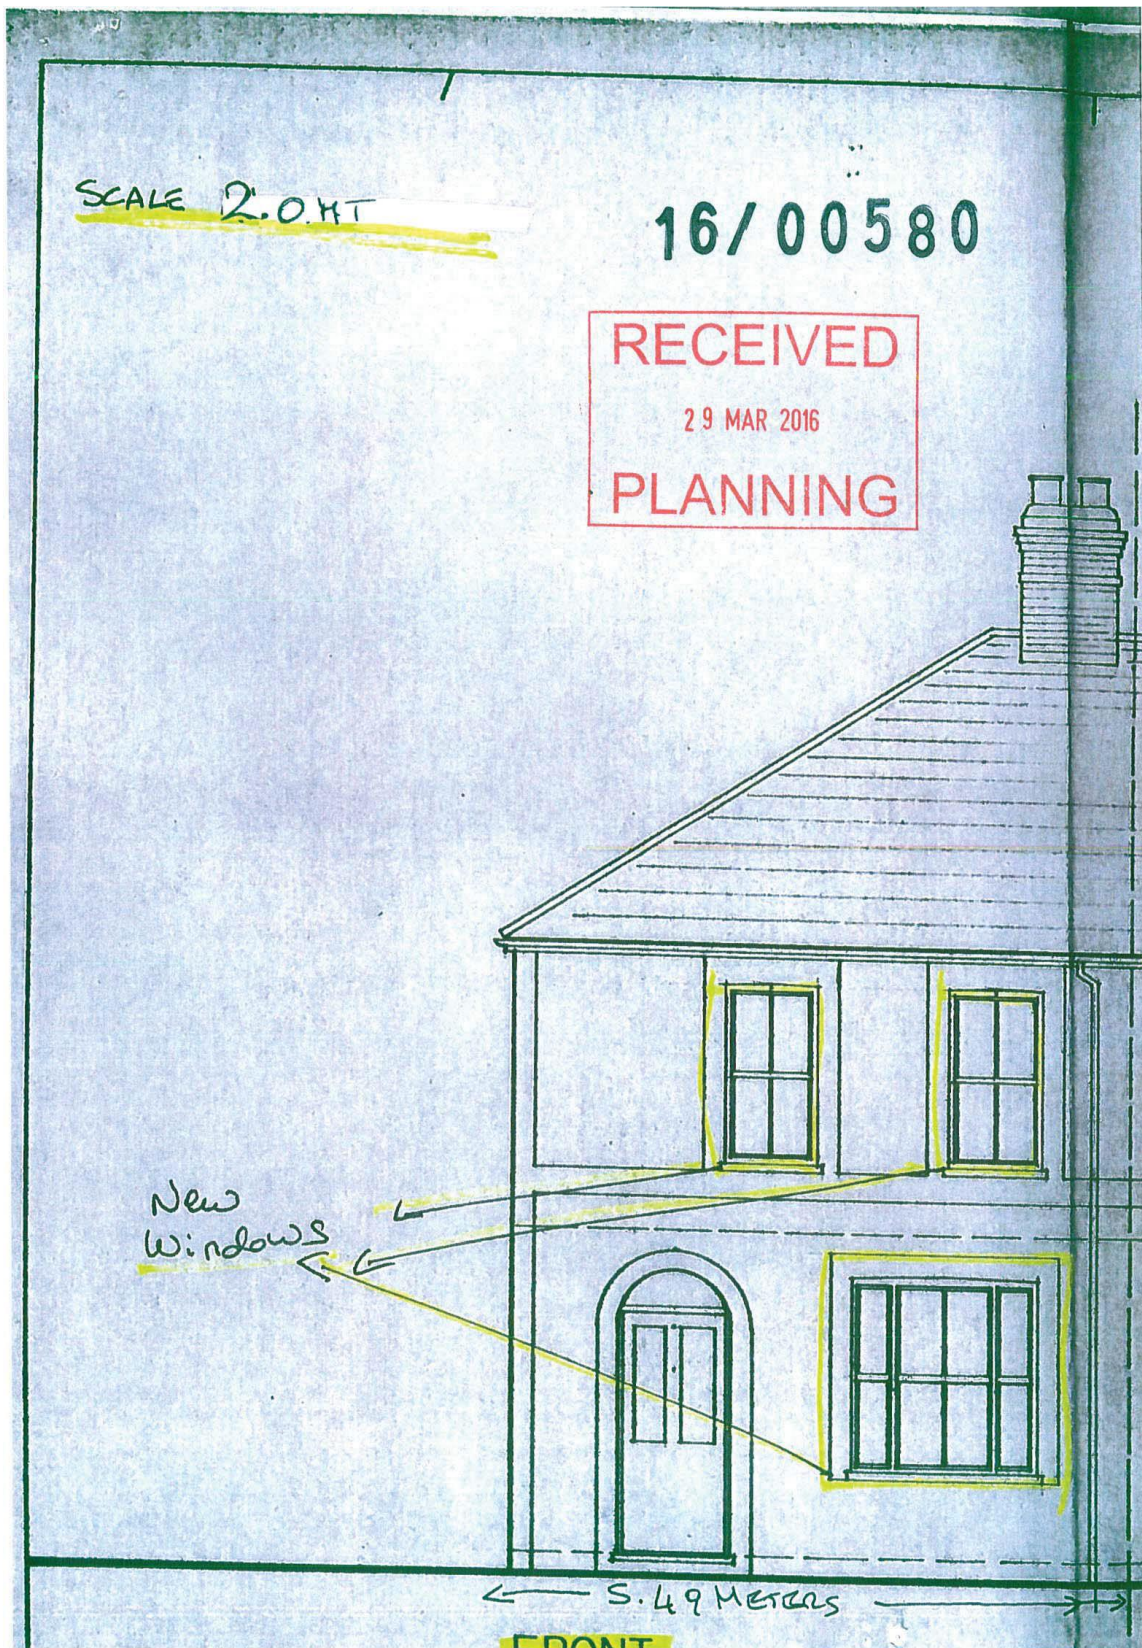

Appendix C – Side Elevation

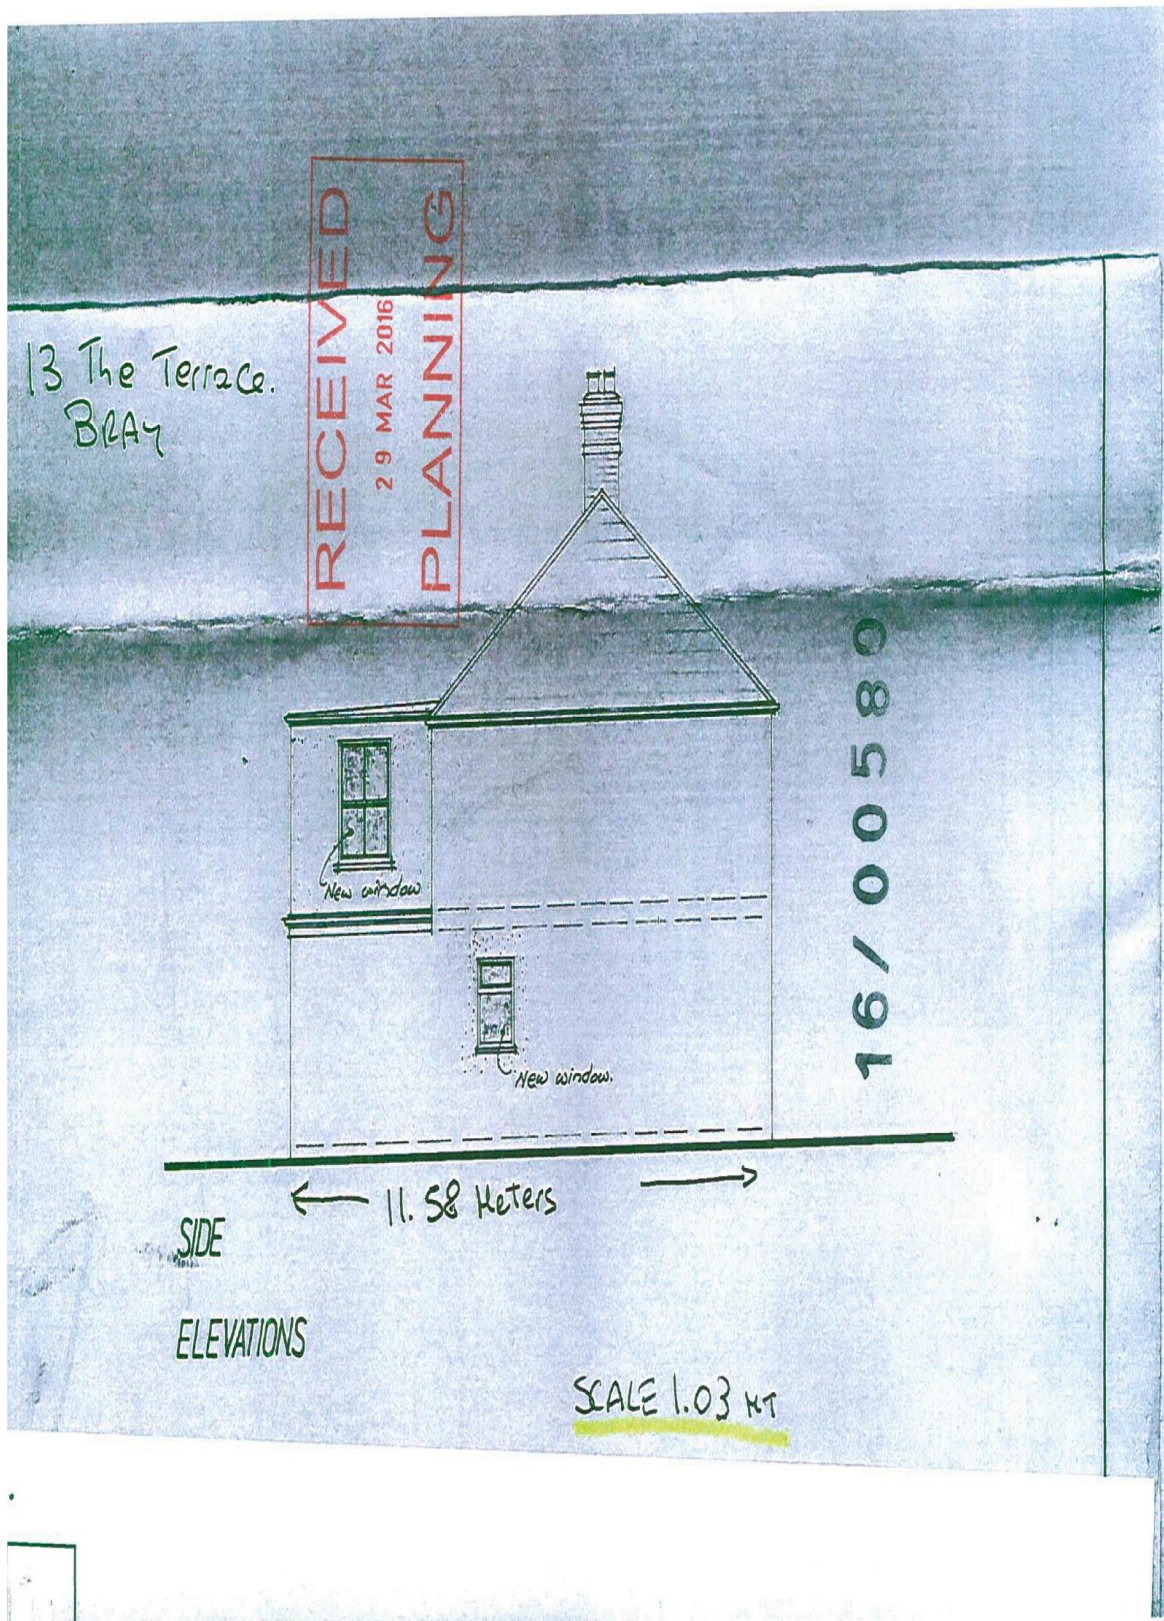

Appendix D – Photos of replacement windows







Appendix E – Photo of original windows

