

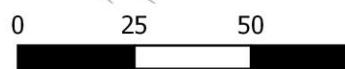


APPENDIX A

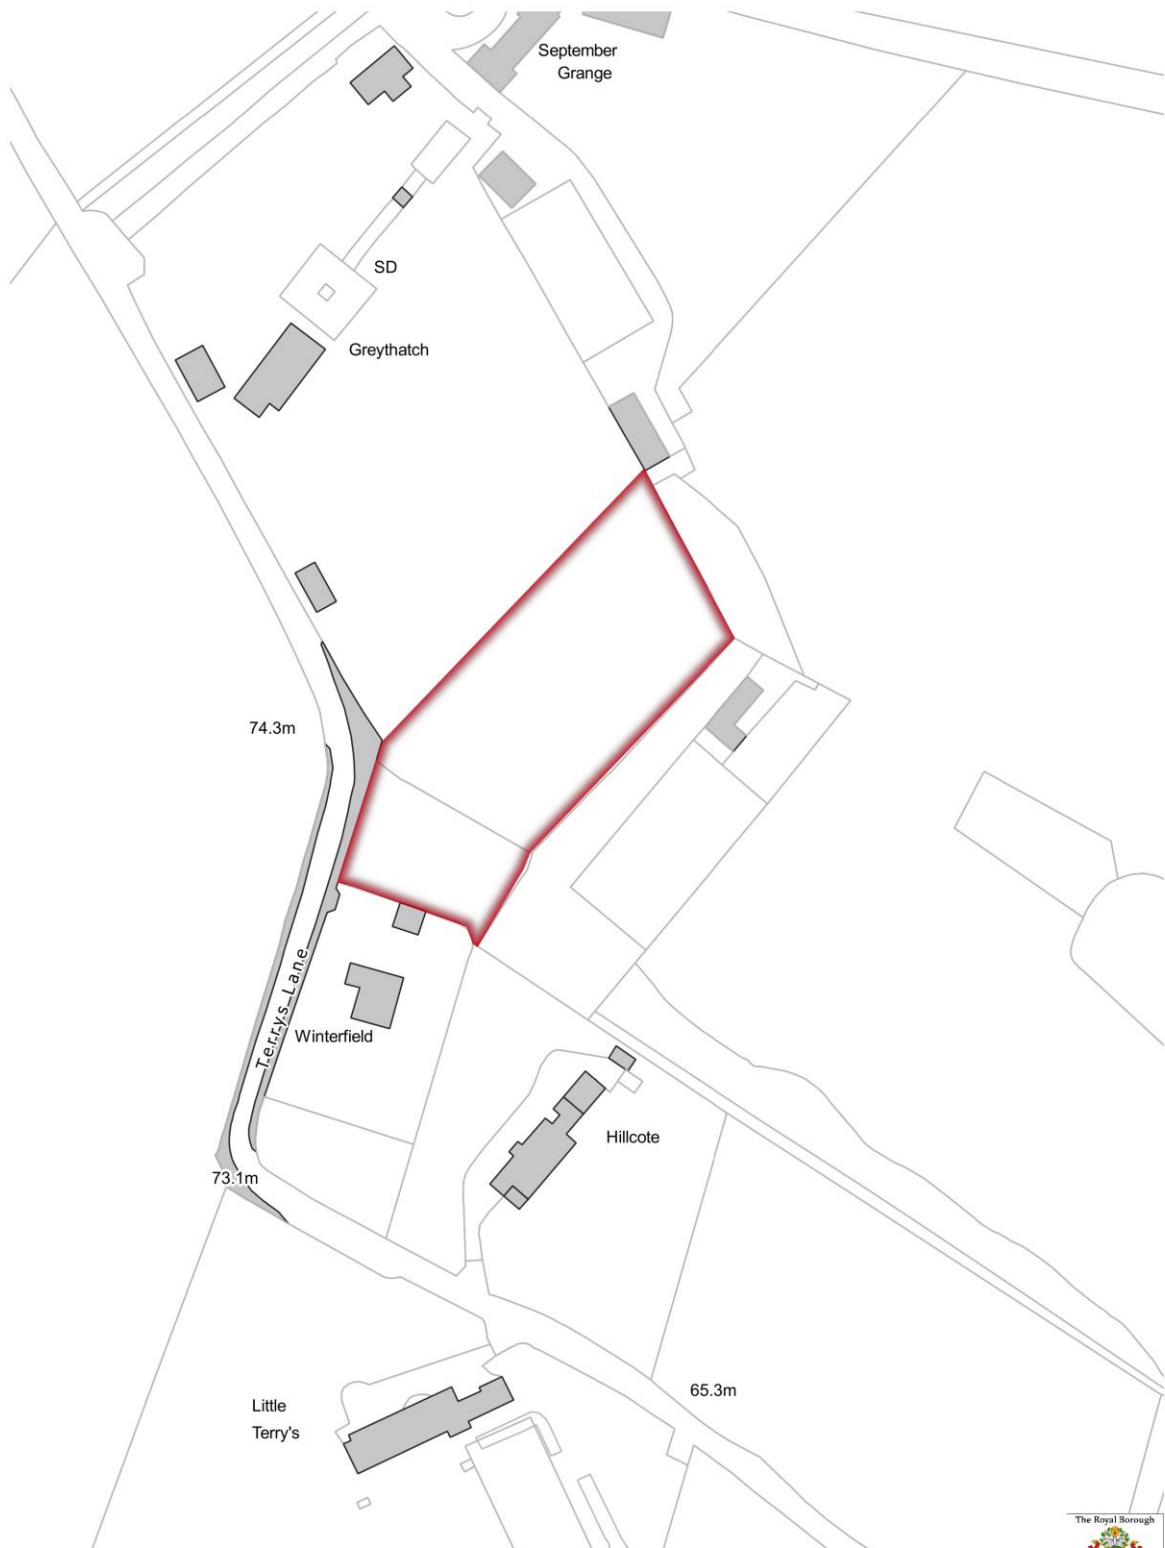

APPENDIX B

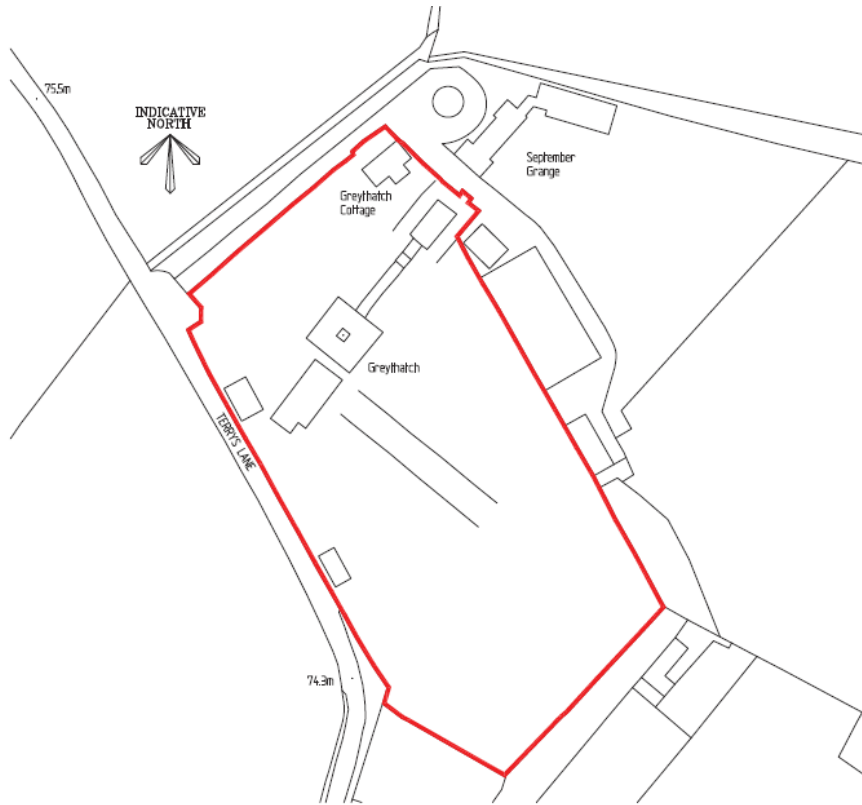

Greyhatch Cottage,
Terry's Lane,
Cookham, SL6 9TJ

Site Location Plan

Mr & Mrs Collis

<p>jsa</p> <p>j s a architects</p> <p>111-113 High Street, Reading, RG1 1AA</p> <p>0118 948 1111</p> <p>www.jsaarchitects.com</p>	client	JJ
	date	Aug. 2013
	scale	1:1250 @A4
	project	CGTC
	drawing no.	100SLP

APPENDIX C

