


# Appendix A – Location Plan



Appendix B – Proposed Plans and Elevations

PROPOSED NEW DETACHED HOUSES AT 3 WESTMORLAND ROAD, MAIDENHEAD

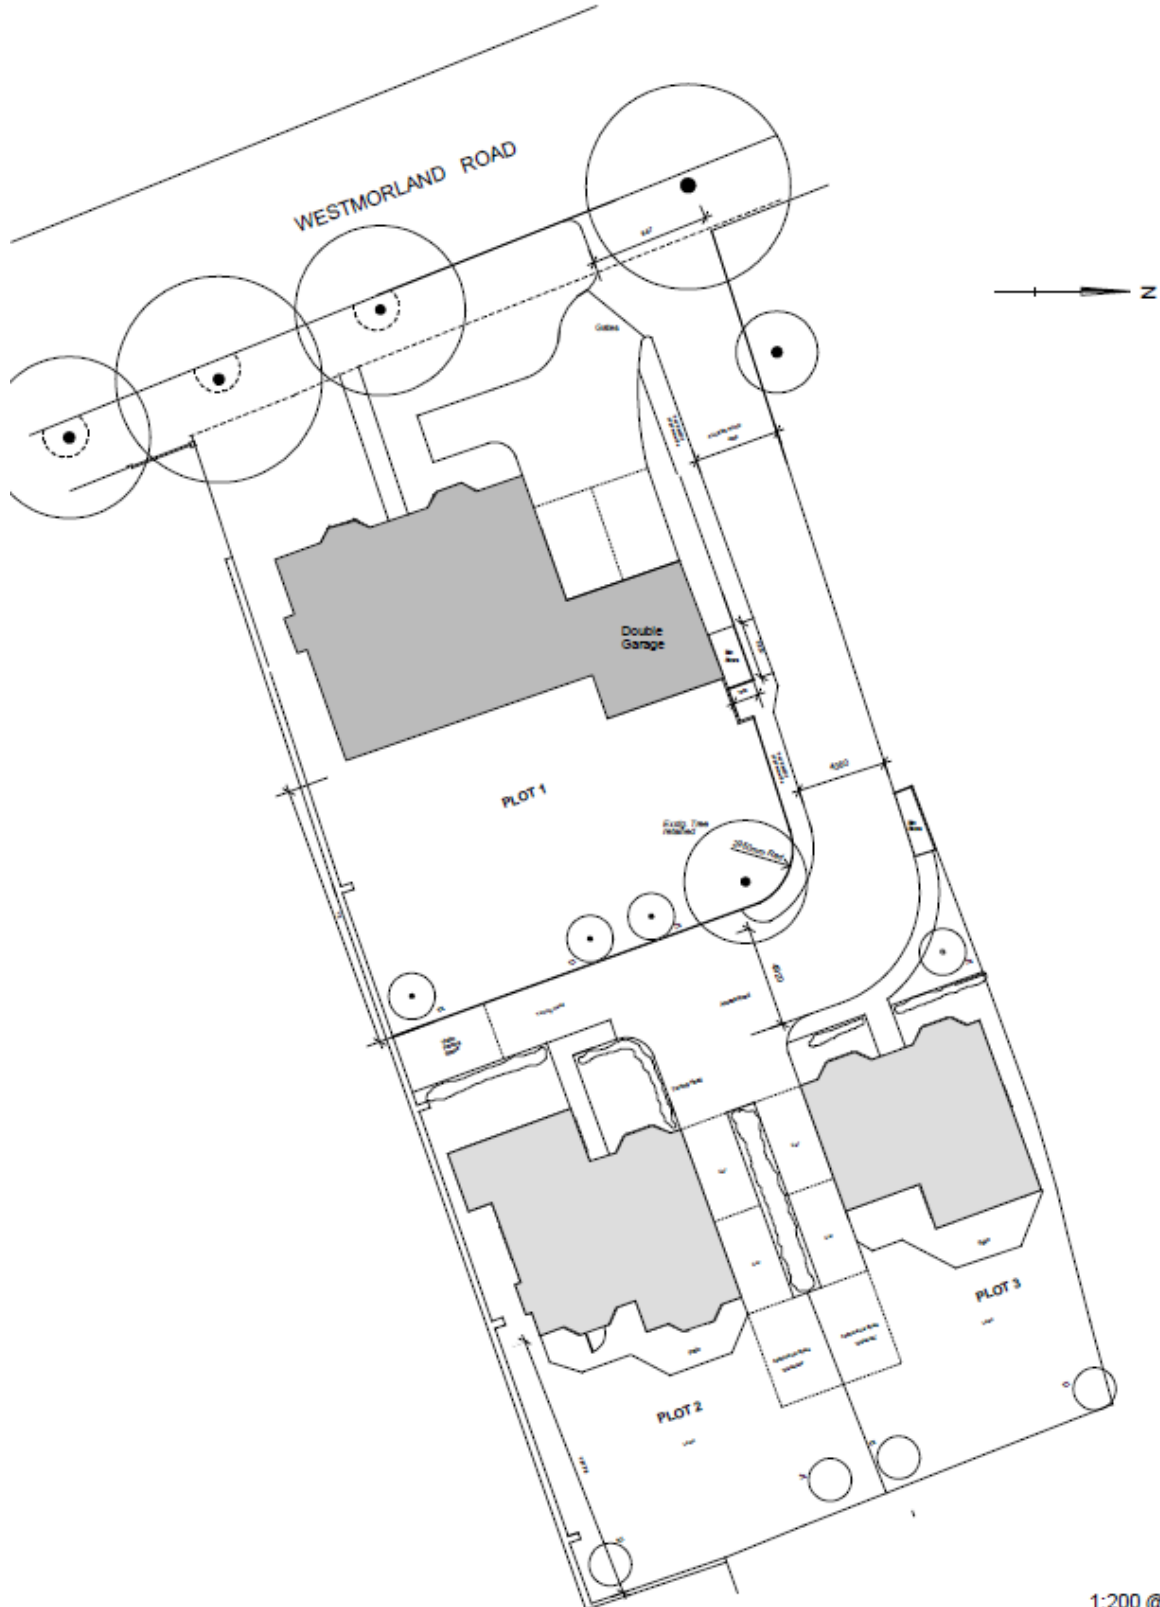


PROPOSED SITE PLAN 1:200



1:200 @ A3


Prop No. PA 10

PROPOSED NEW DETACHED HOUSES AT 3 WESTMORLAND ROAD, MAIDENHEAD

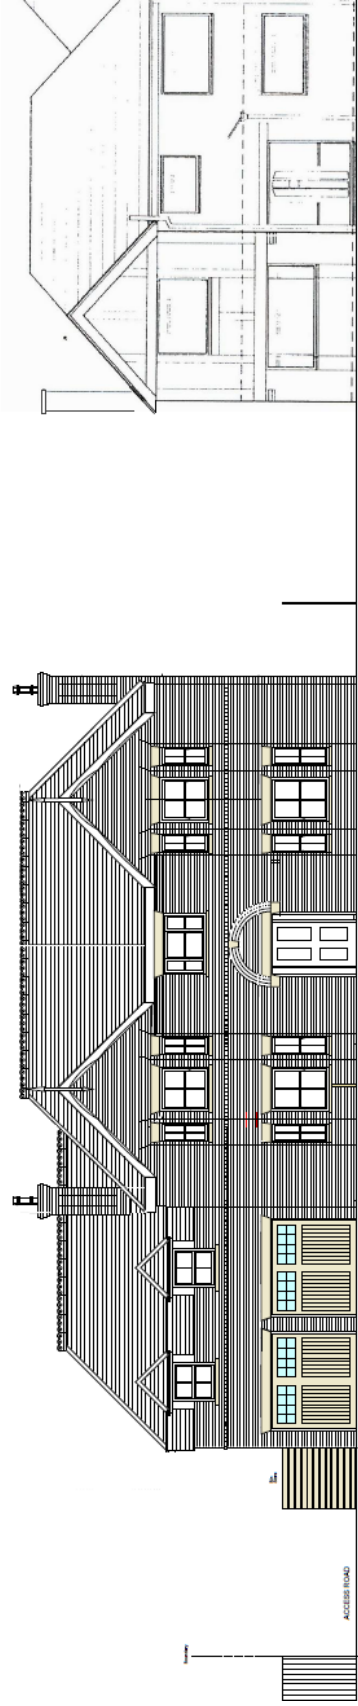


No. 5 Westmorland Road

FRONT HOUSE FRONT ELEVATION 1:50

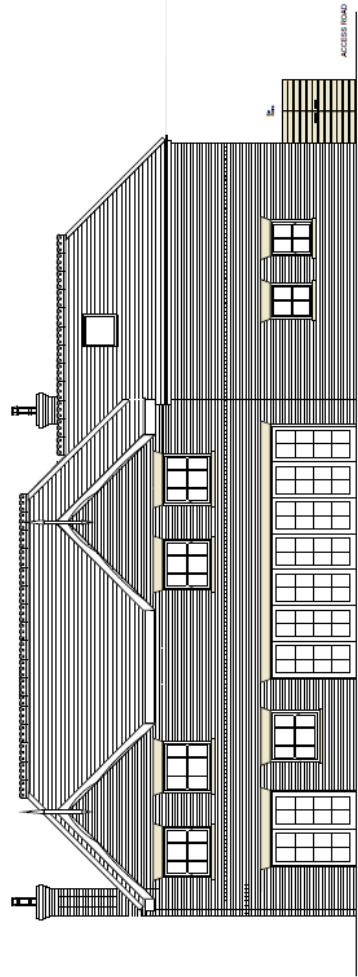


FRONT HOUSES REAR ELEVATION 1:50  
PLOT 1

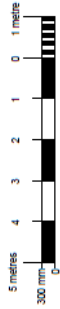

1:50 @ A1  
Dwg No. PA. 03




PROPOSED NEW DETACHED HOUSES AT 3 WESTMORLAND ROAD, MAIDENHEAD

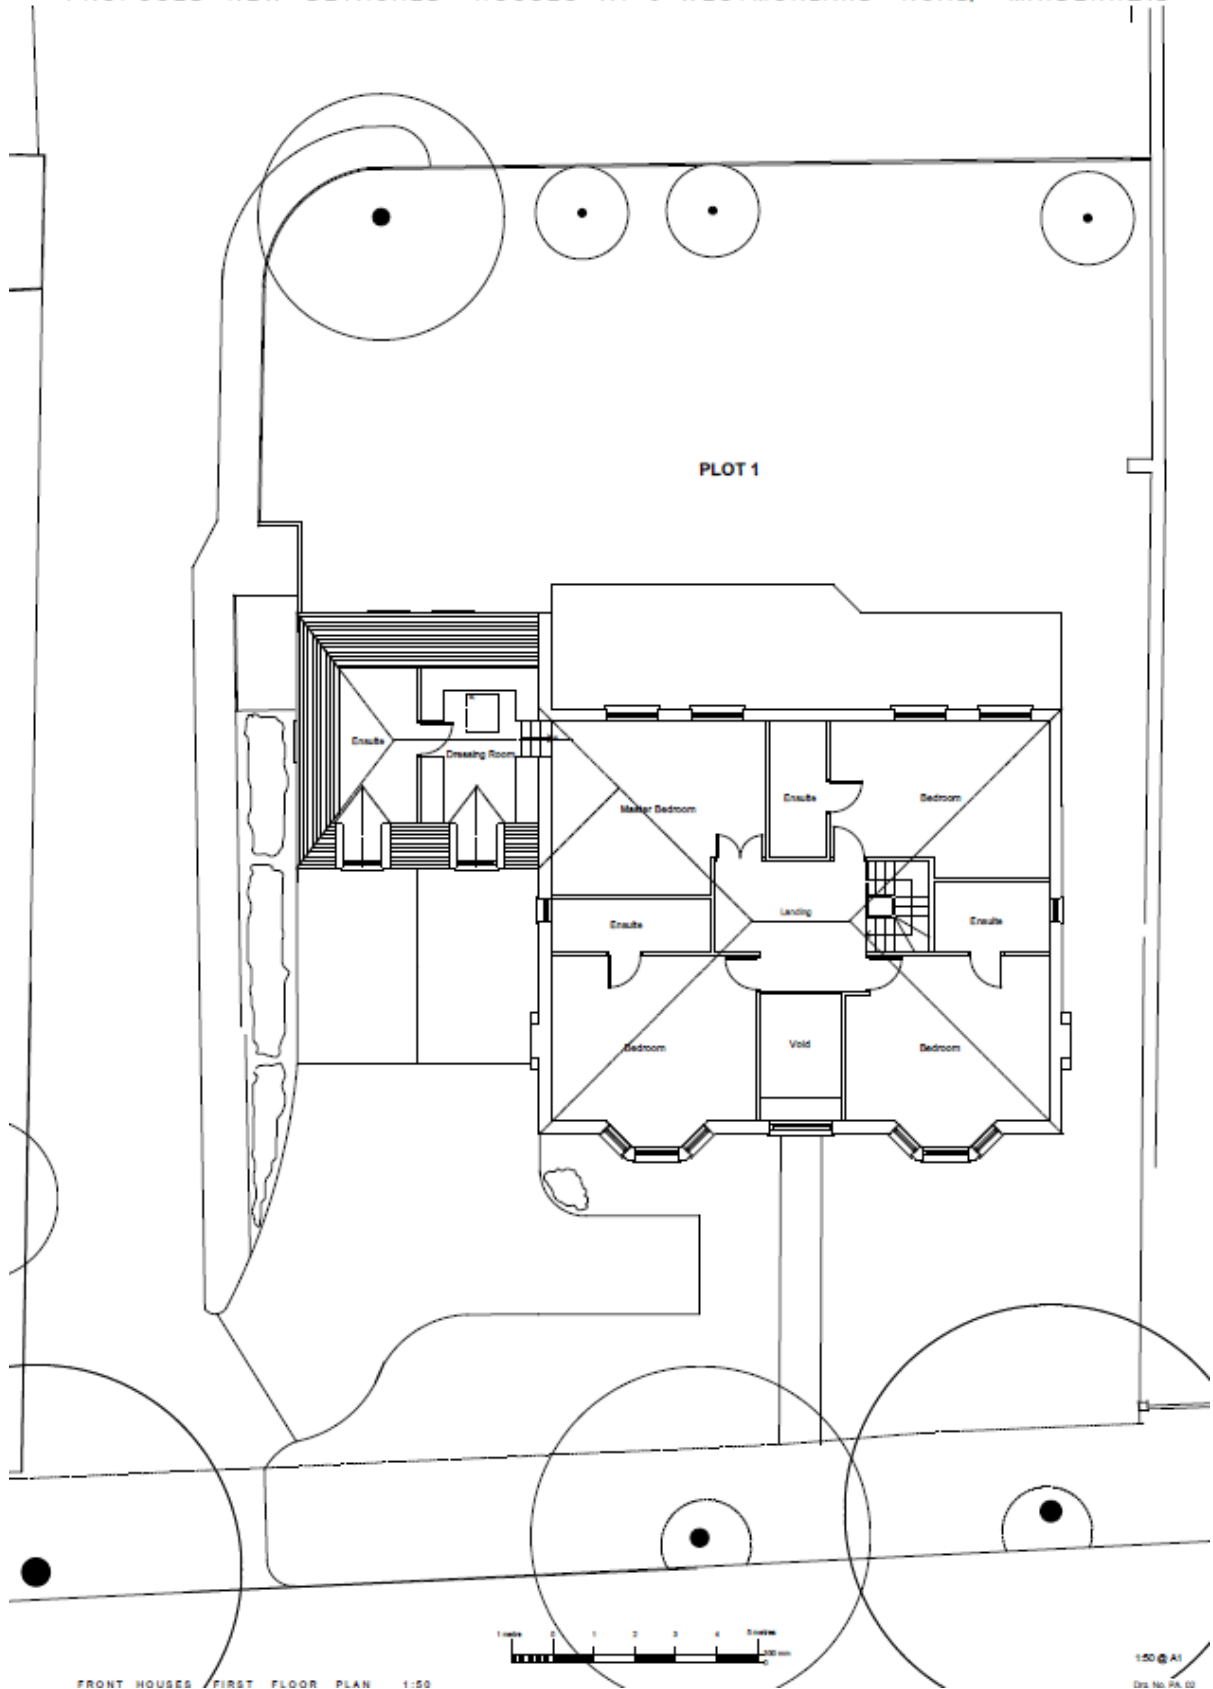

FRONT HOUSES FIRST FLOOR PLAN 1:50

1:50 @ A1  
Dra No. PA. 02

PROPOSED NEW DETACHED HOUSES AT 3 WESTIMORLAND ROAD, MAIDENHEAD

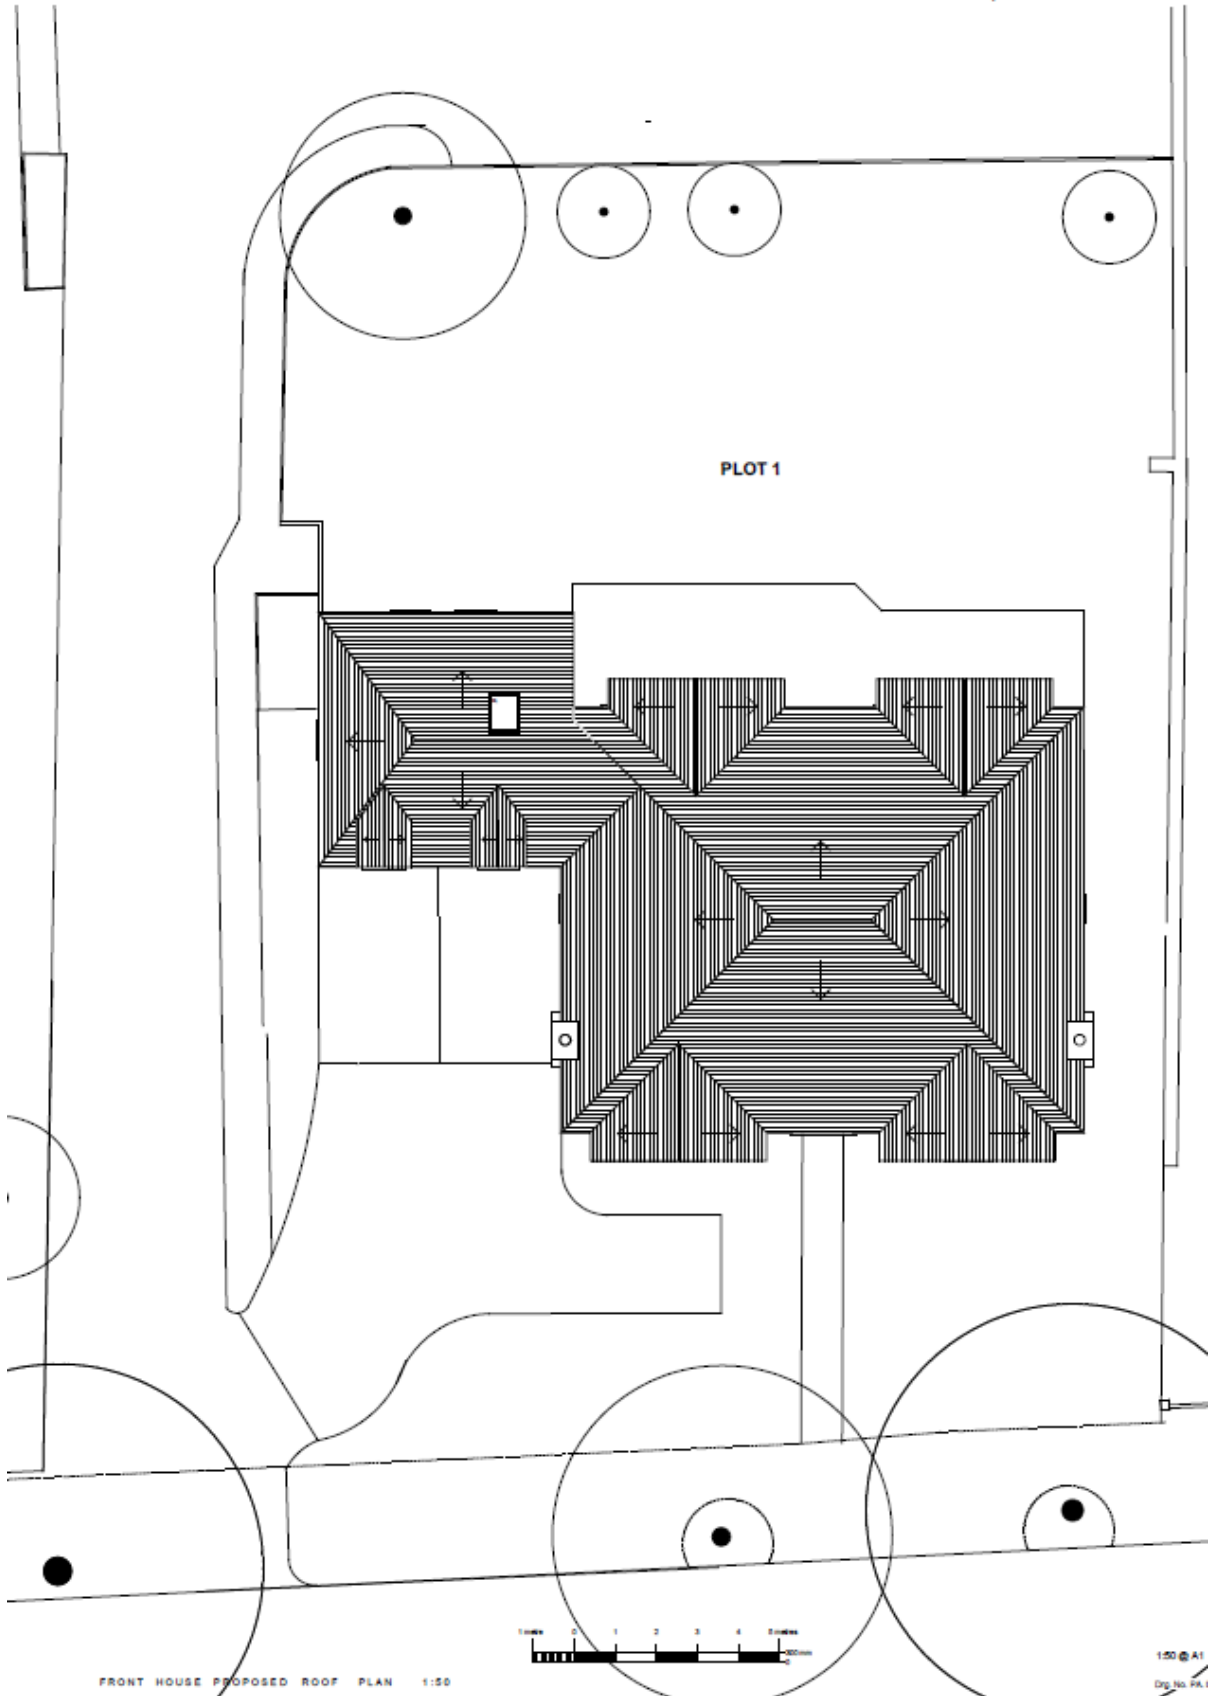


PLOT 1

FRONT HOUSE PROPOSED ROOF PLAN 1:50




150 @ A1  
Dwg No. FA.1

PROPOSED NEW DETACHED HOUSES AT 3 WESTMORLAND ROAD, MAIDENHEAD

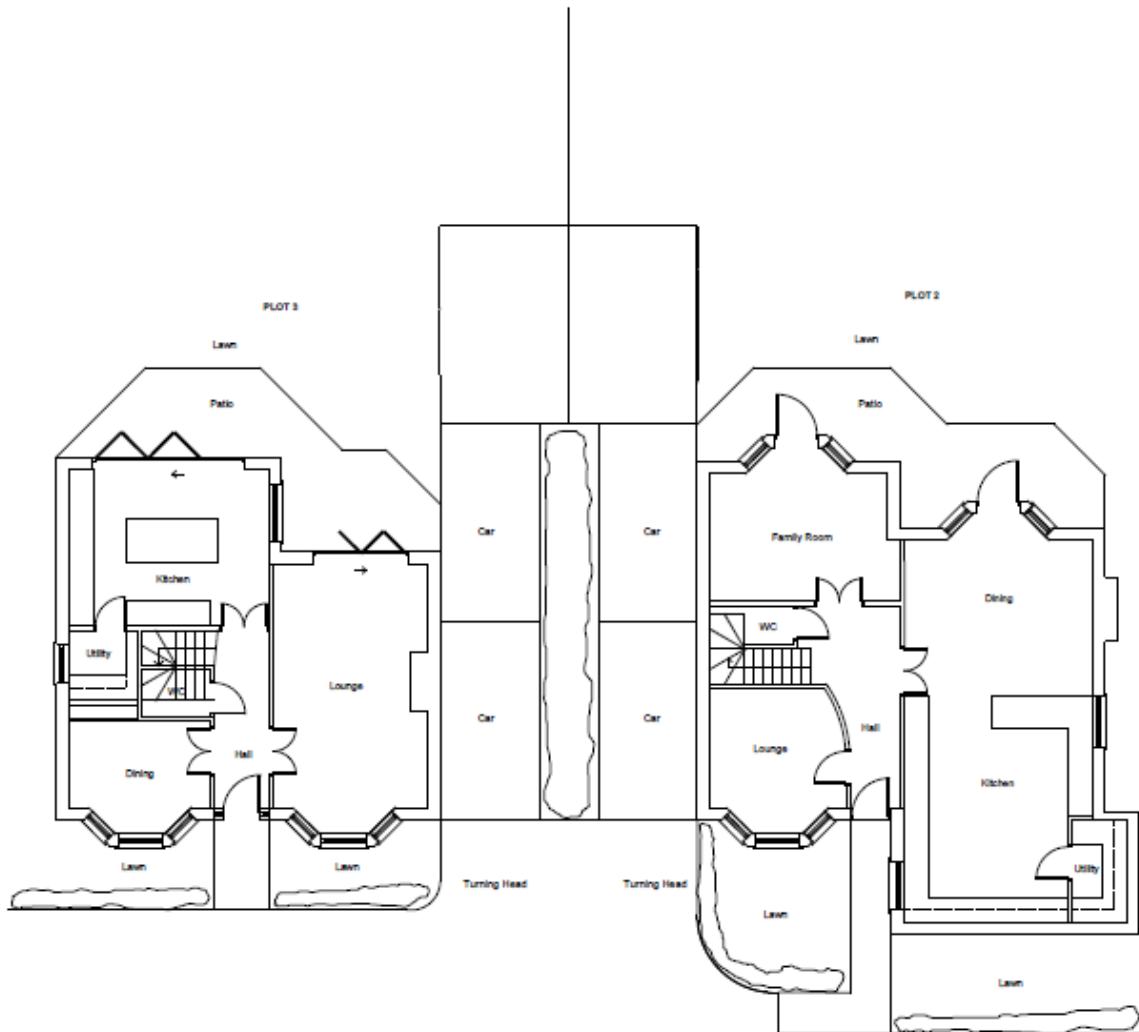

PROPOSED NEW DETACHED HOUSES AT 3 WESTMORLAND ROAD, MAIDENHEAD

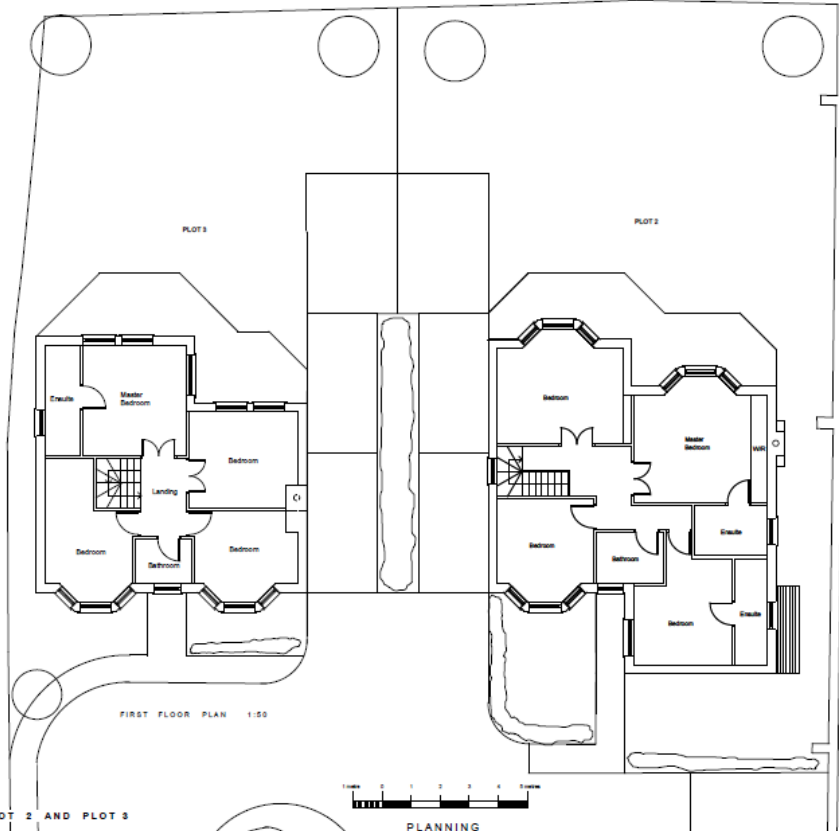


REAR HOUSES PLOT 2 AND PLOT 3

PLANNING

1:50 @ A1  
Dg No 14.05



PROPOSED NEW DETACHED HOUSES AT 3 WESTMORLAND ROAD, MAIDENHEAD

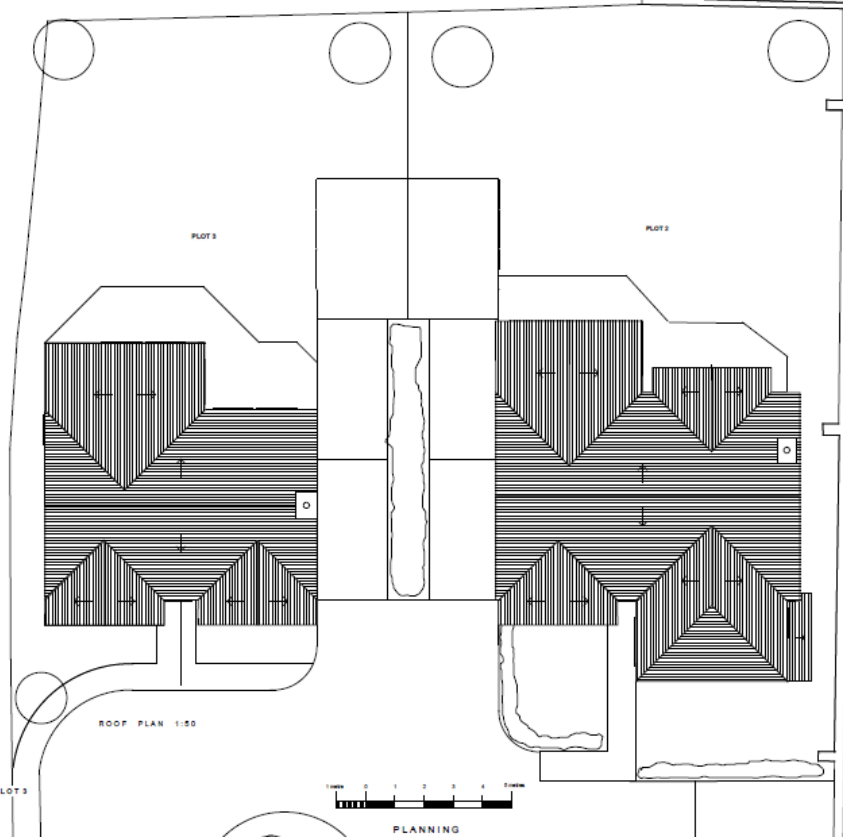

REAR HOUSES PLOT 2 AND PLOT 3

0 1 2 3 4 Metres

PLANNING

1:50 @ A1  
Dwg No PA.11