




Appendix A – Site Location Plan

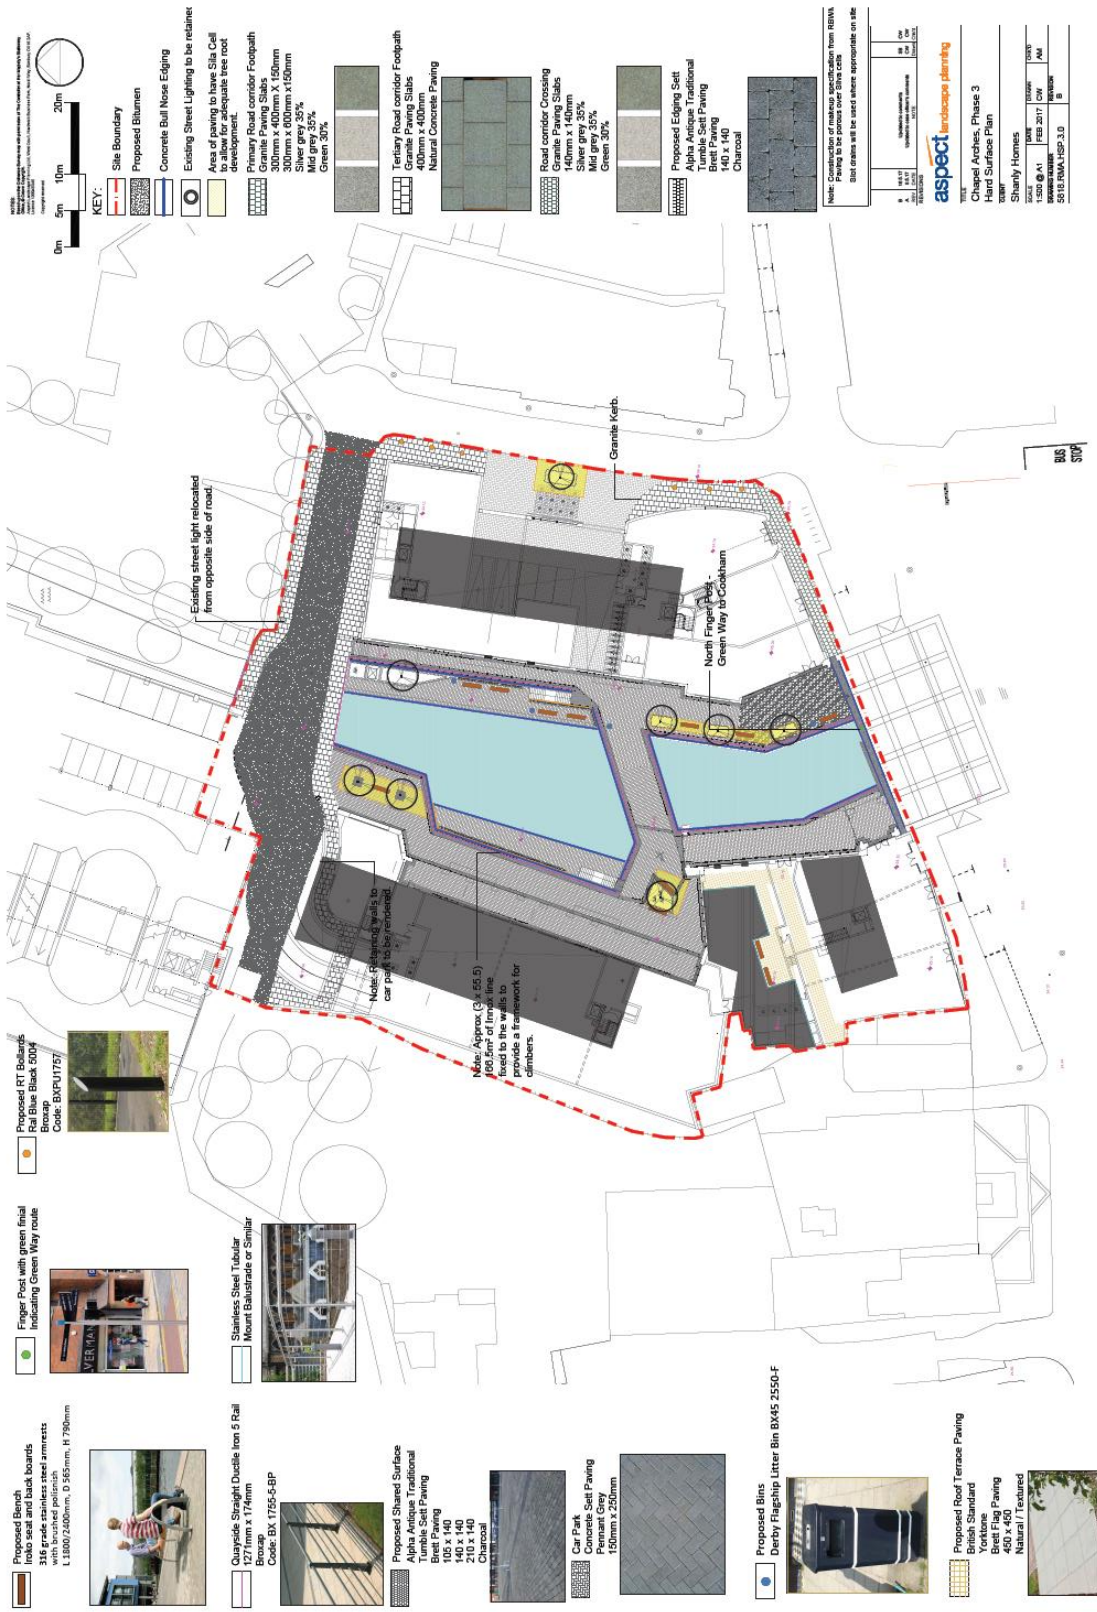


Appendix B – Hard and Soft Landscaping

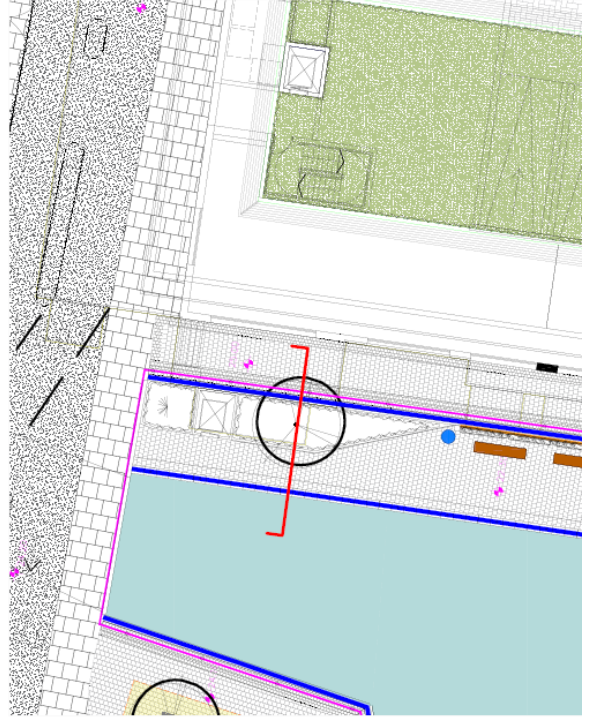

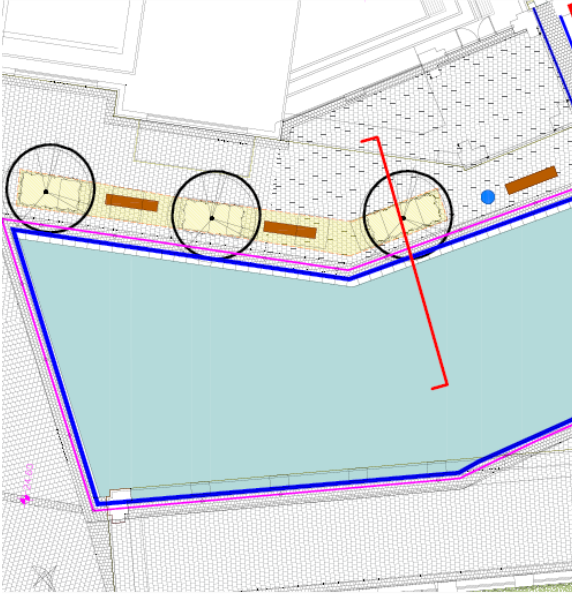


DATE	ISSUE	DESCRIPTION

aspect landscape planning
 SITE: Chapel Arches, Phase 3
 DRAWING: Tree Pit Details
 CLIENT: Shanty Homes
 PROJECT NUMBER: E1000641
 DRAWN BY: FEB 2017 CW
 CHECKED BY: JAU
 SCALE: 1:50
 PROJECT ADDRESS: 5518 RMA, TP-D-4.0

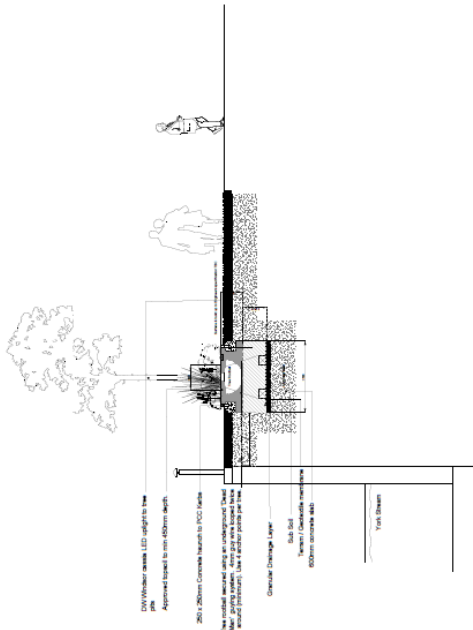

01 PUBLIC REALM TREE PIT L&S


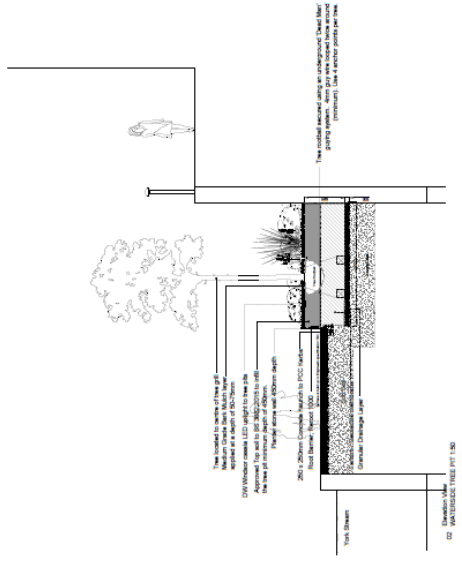


02 UNPAVED TREE PIT L&S

DATE: 15/02/2017
 DRAWN BY: J. GIBSON
 CHECKED BY: J. GIBSON
 PROJECT: CHAPEL ARCHES PHASE 3
 SHEET: 8918 PMA TPO 4.1





Area of paving to have Silt Cells to allow for adequate tree root development.

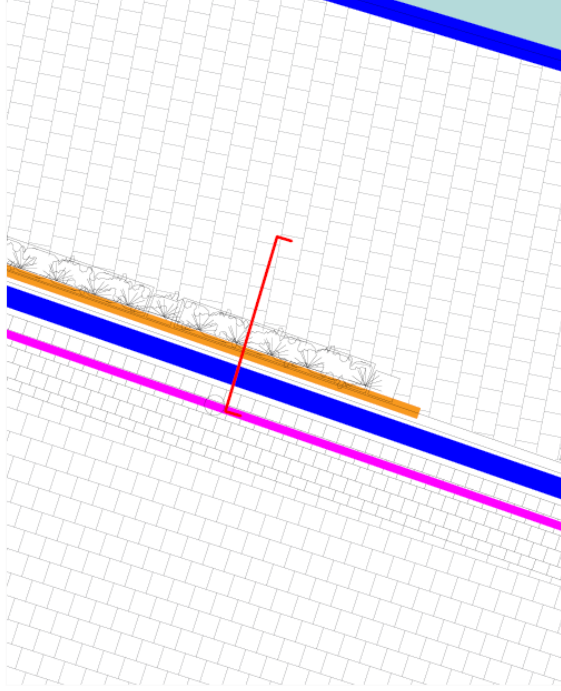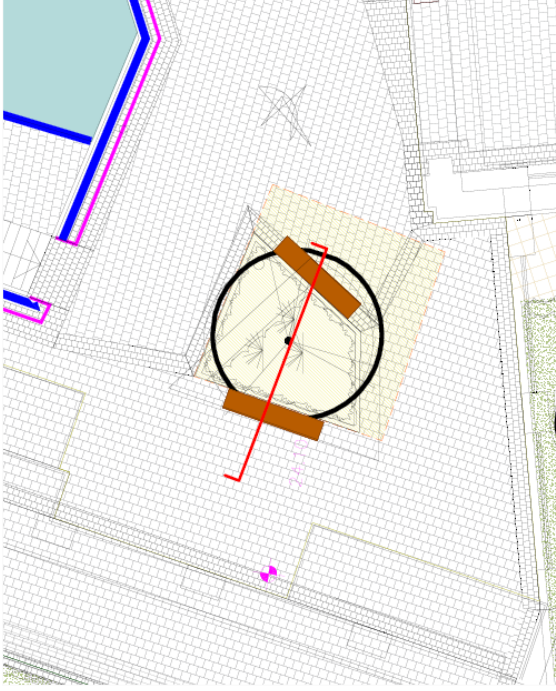


DATE	SCALE	BY	CHKD
15/02/17	1:200	JG	AM
REVISION	NO.	DATE	BY

aspect landscape planning
 Chapel Arches, Phase 3
 Design Details
 Shanty Homes
 8918 PMA TPO 4.1

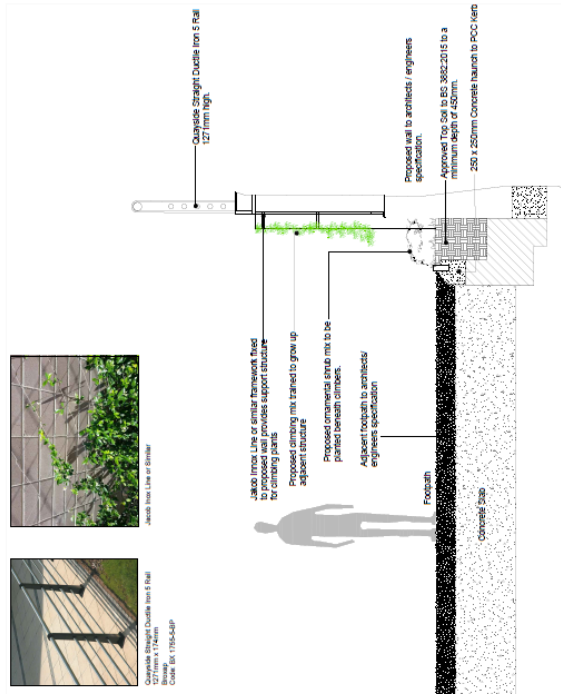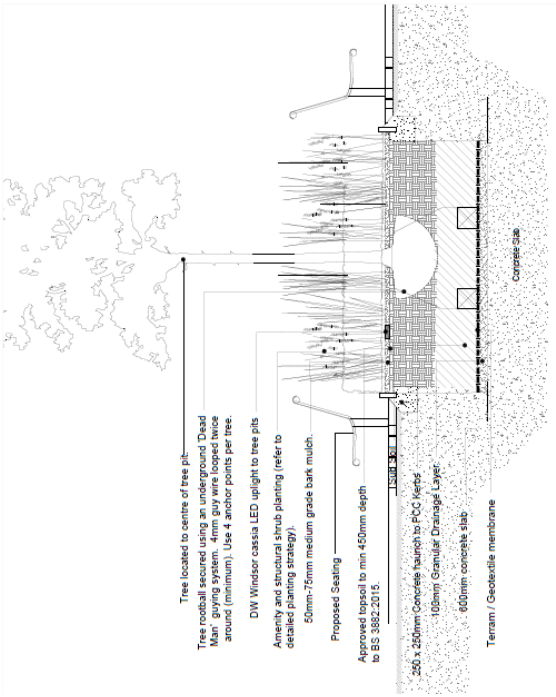

