




Appendix A – Location Plan

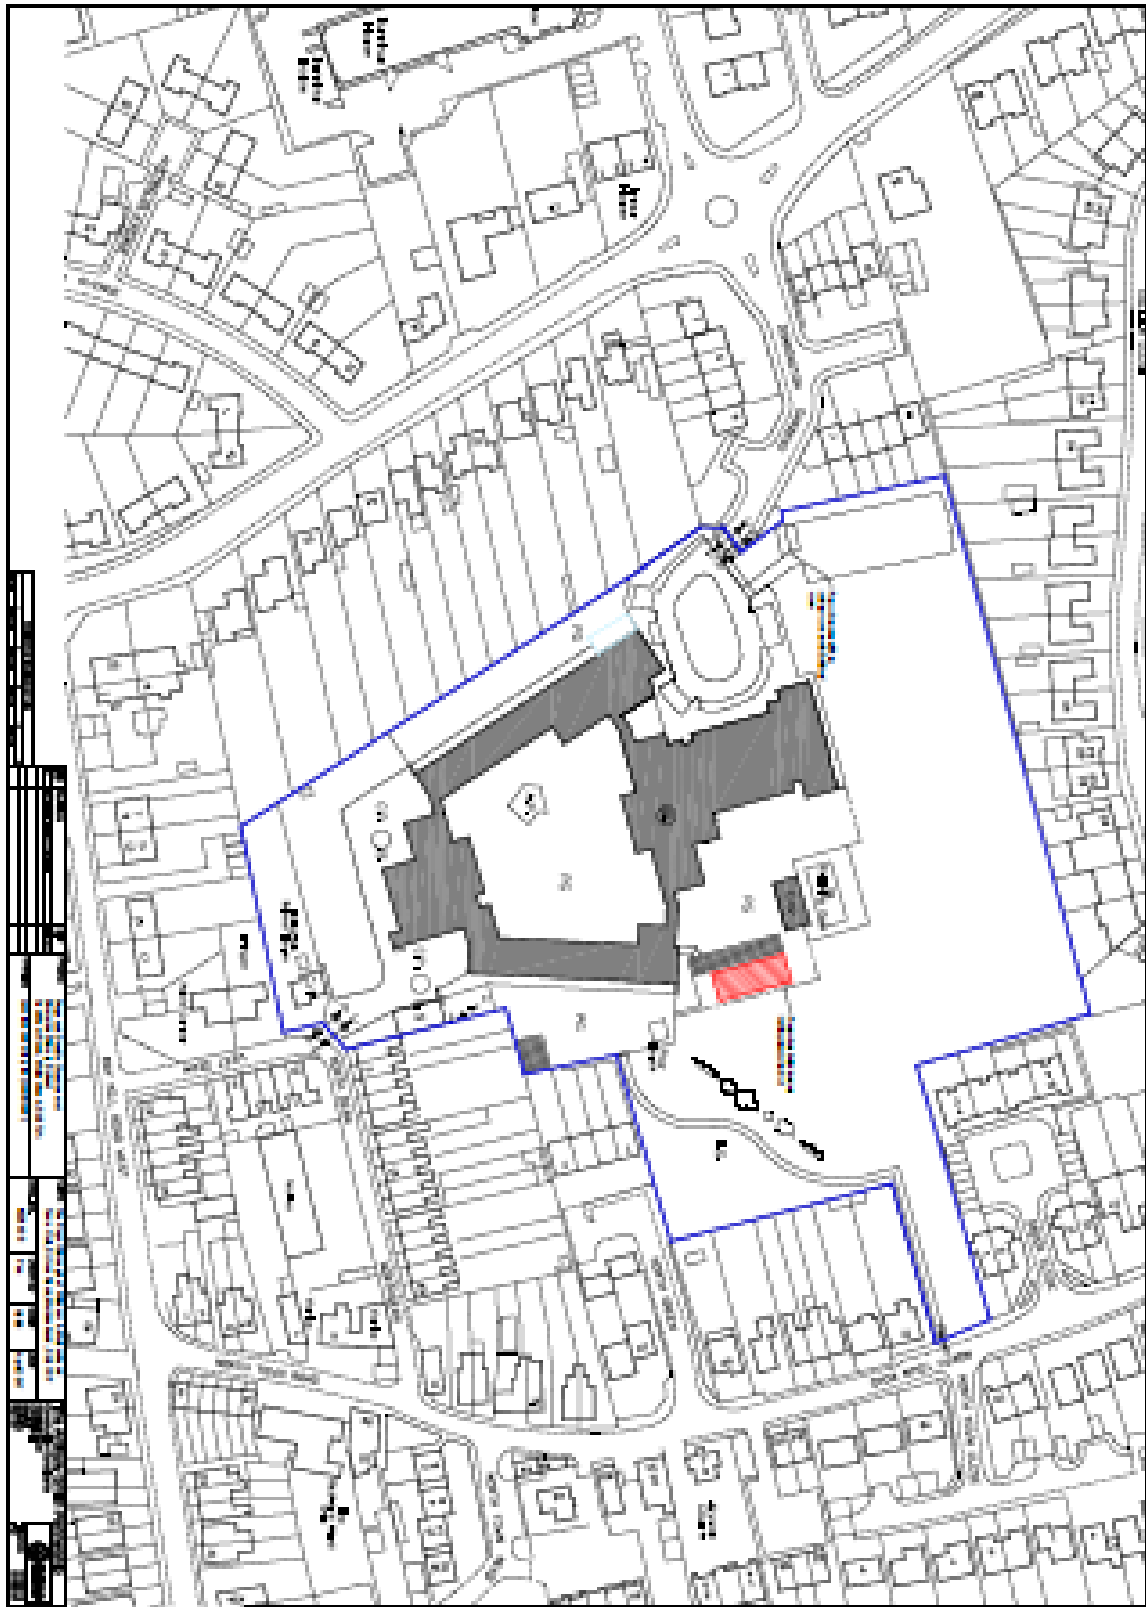


Appendix B – Floor plans and Elevations

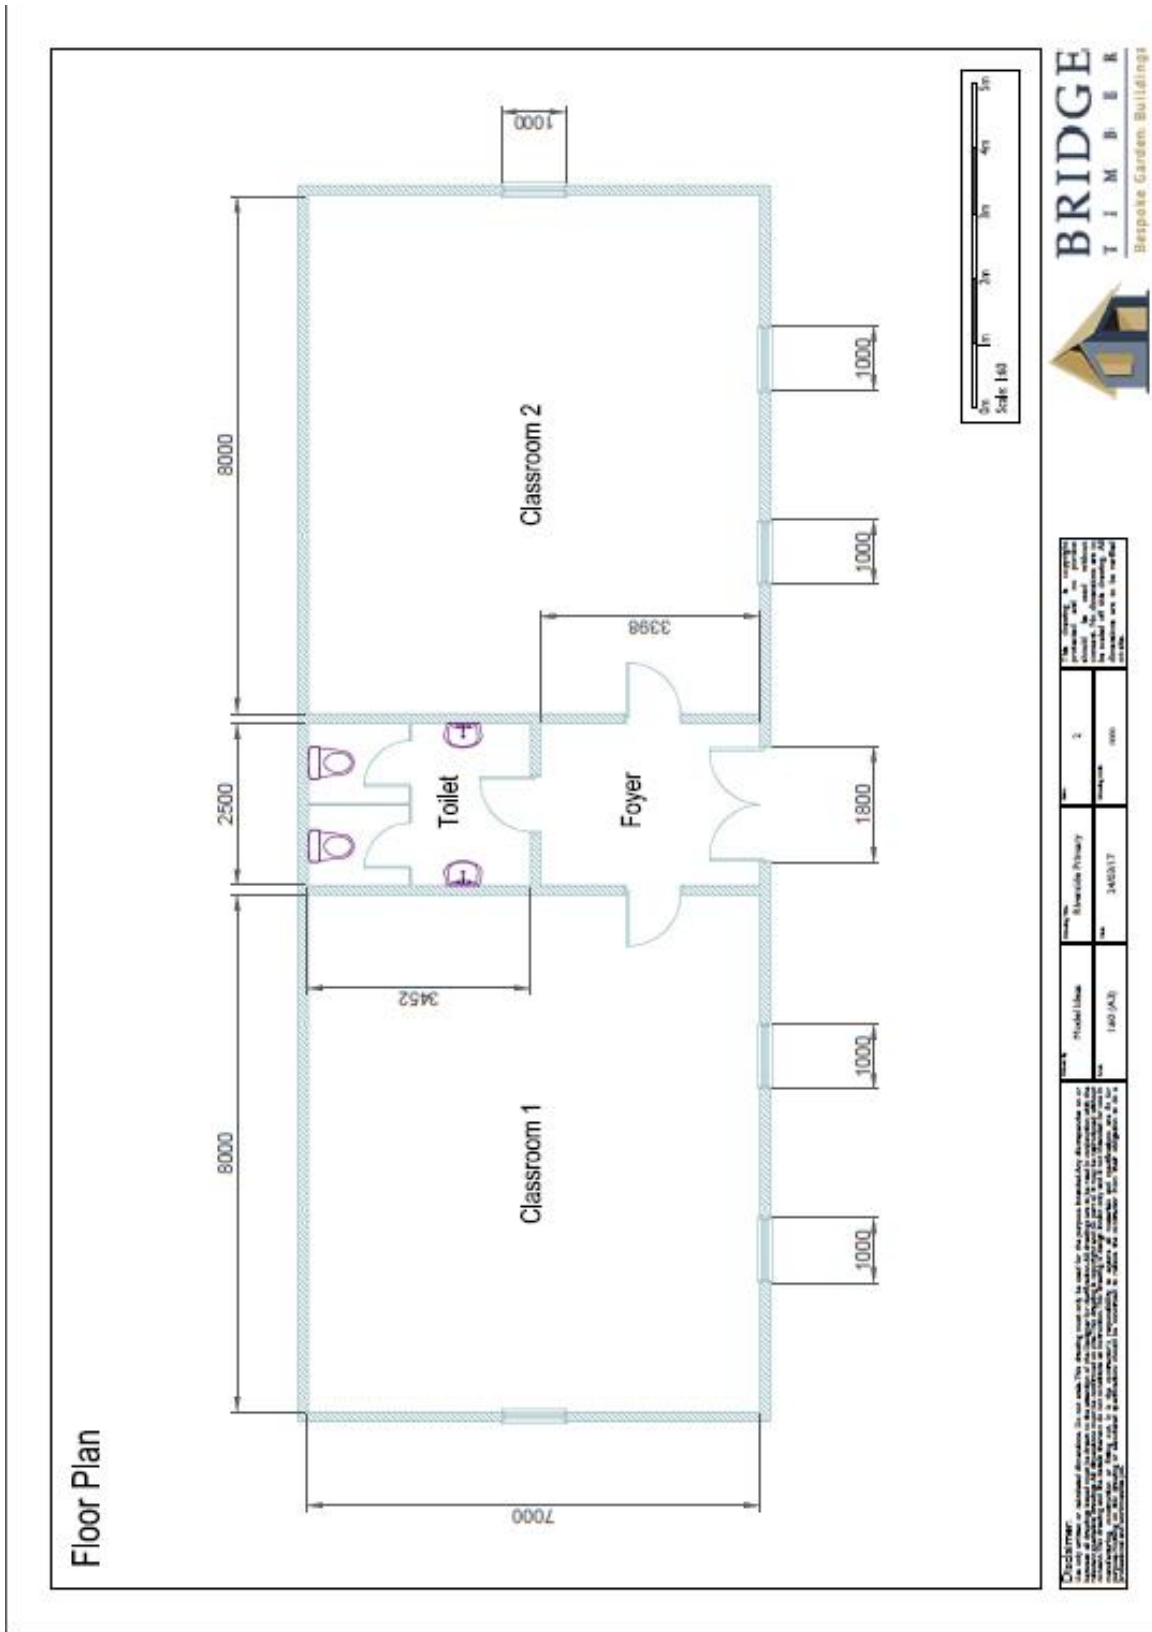

Front

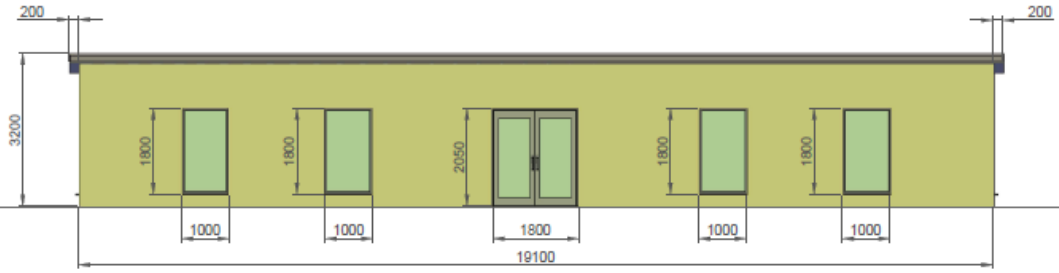

Back

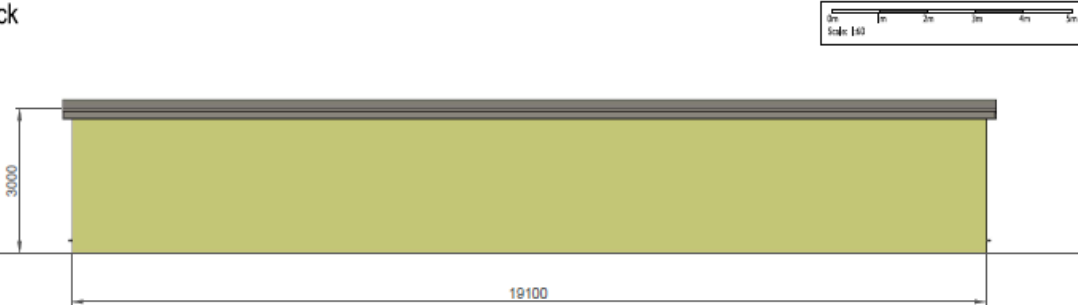


Disclaimer:



Model Name	Riverside Primary	1	1:40
Ref	140 (A3)	2405217	www



Left

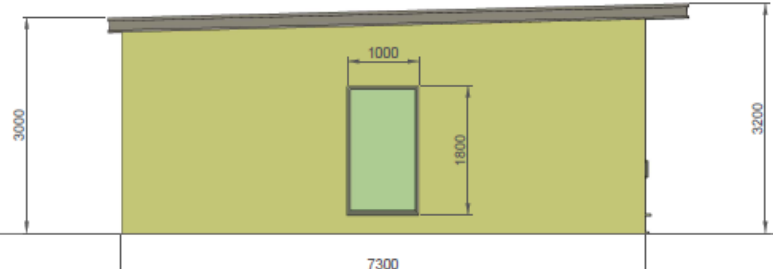

Right

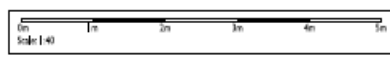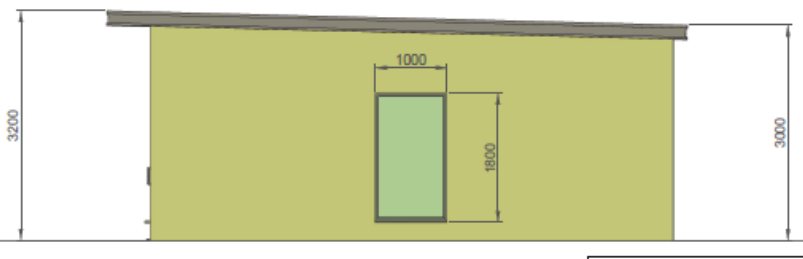

Disclaimer:

Model Name	Riverside Primary	1	1:40
Ref	140 (A3)	2405217	www

