




Appendix A – Proposed Site Plan

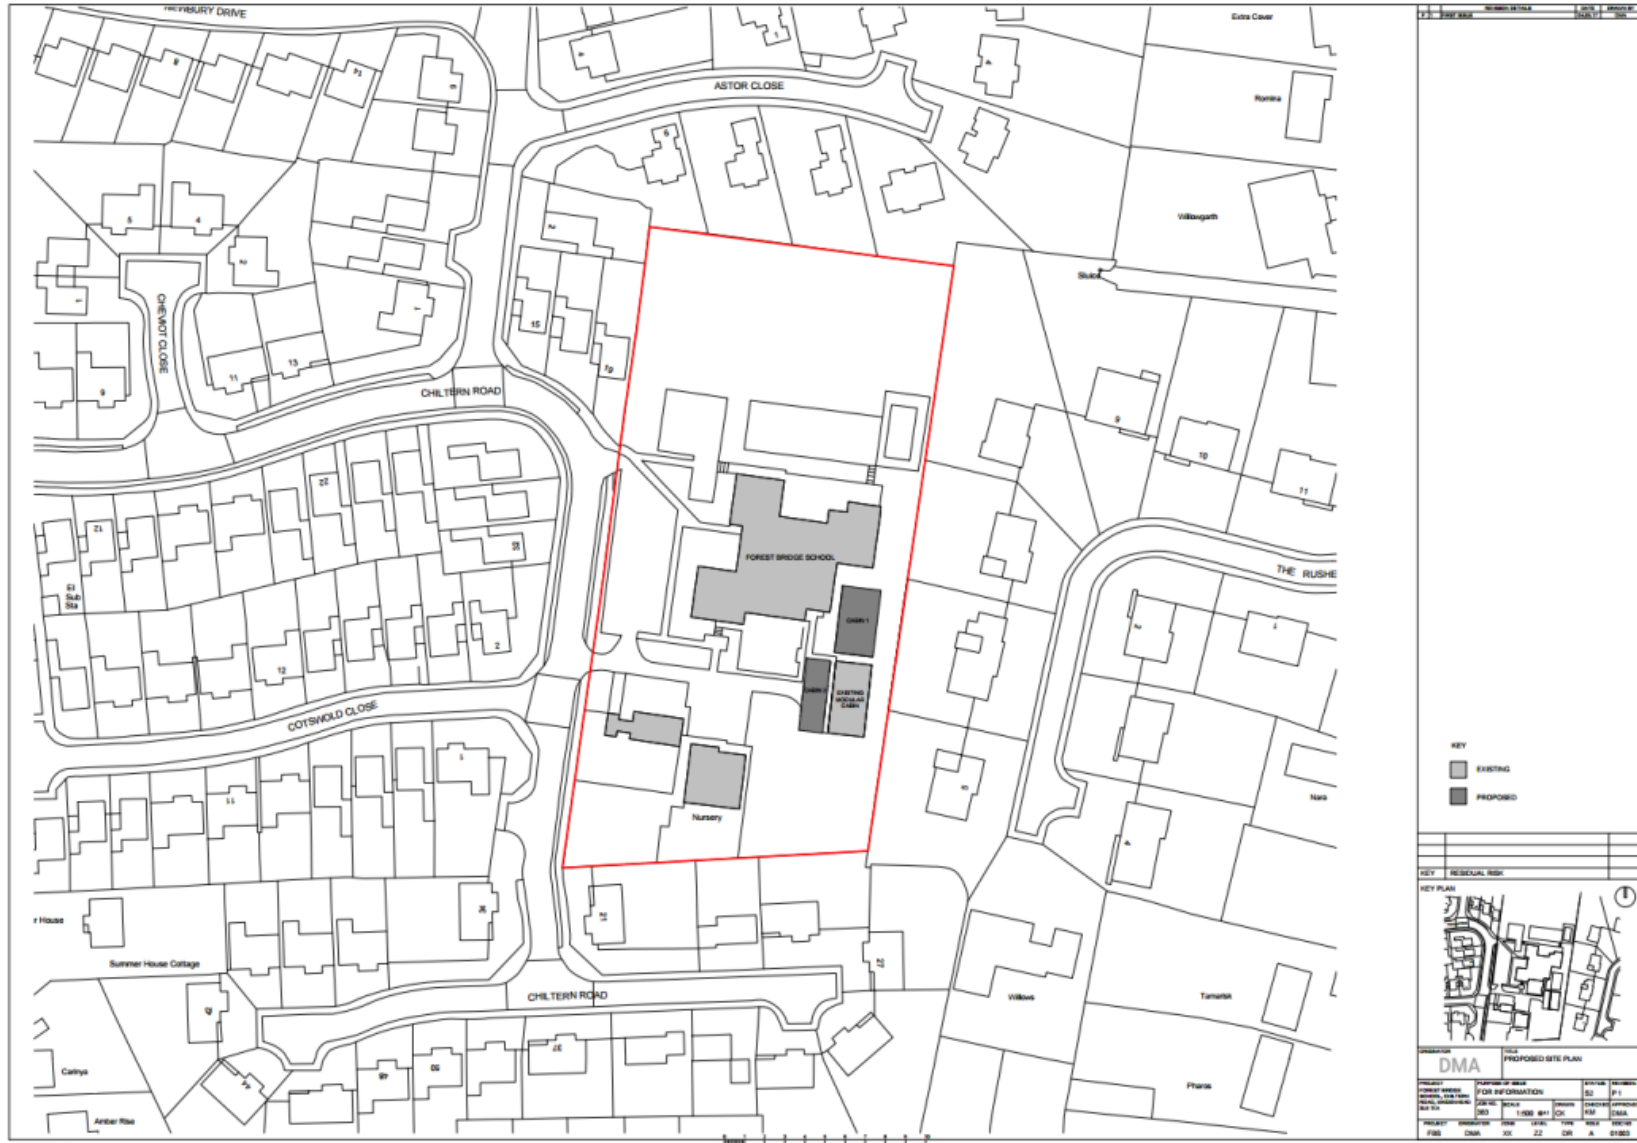

Appendix B – Proposed Plan Cabin 1

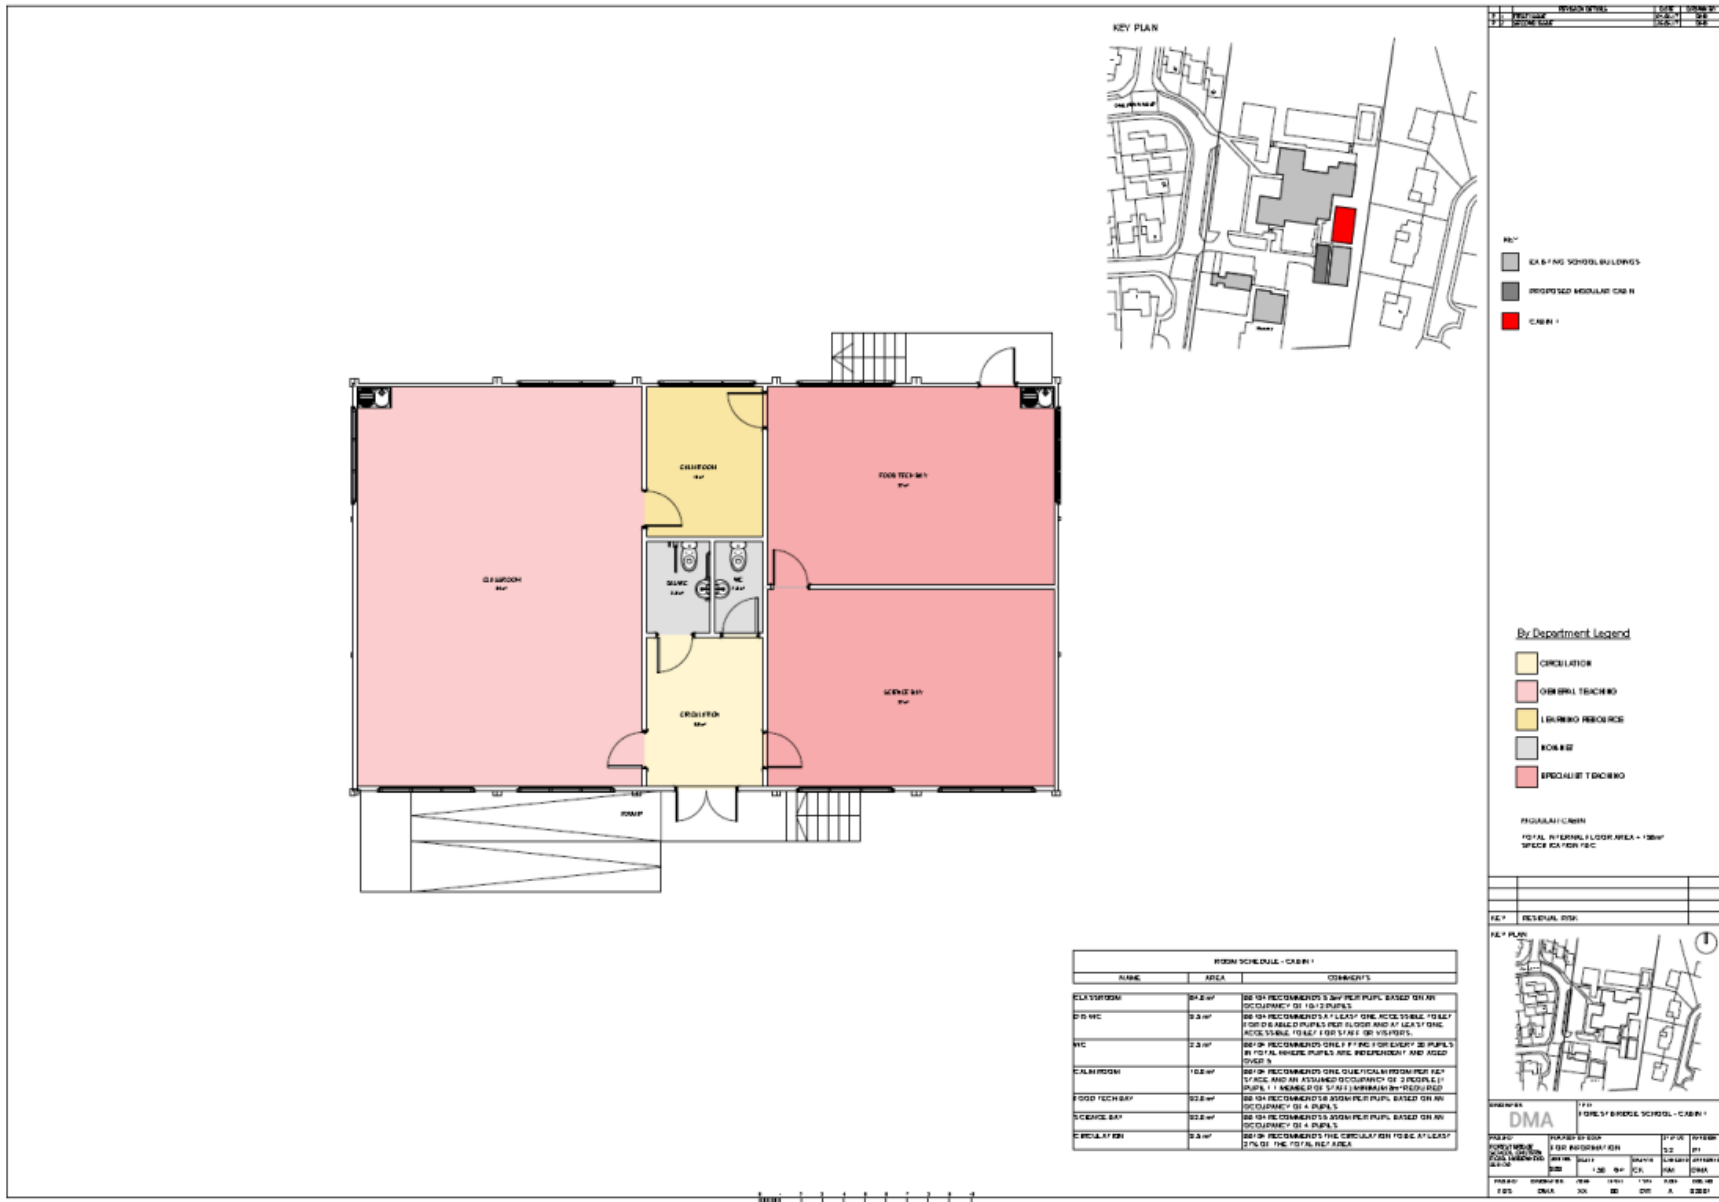

Appendix C – Proposed Elevations Cabin 1

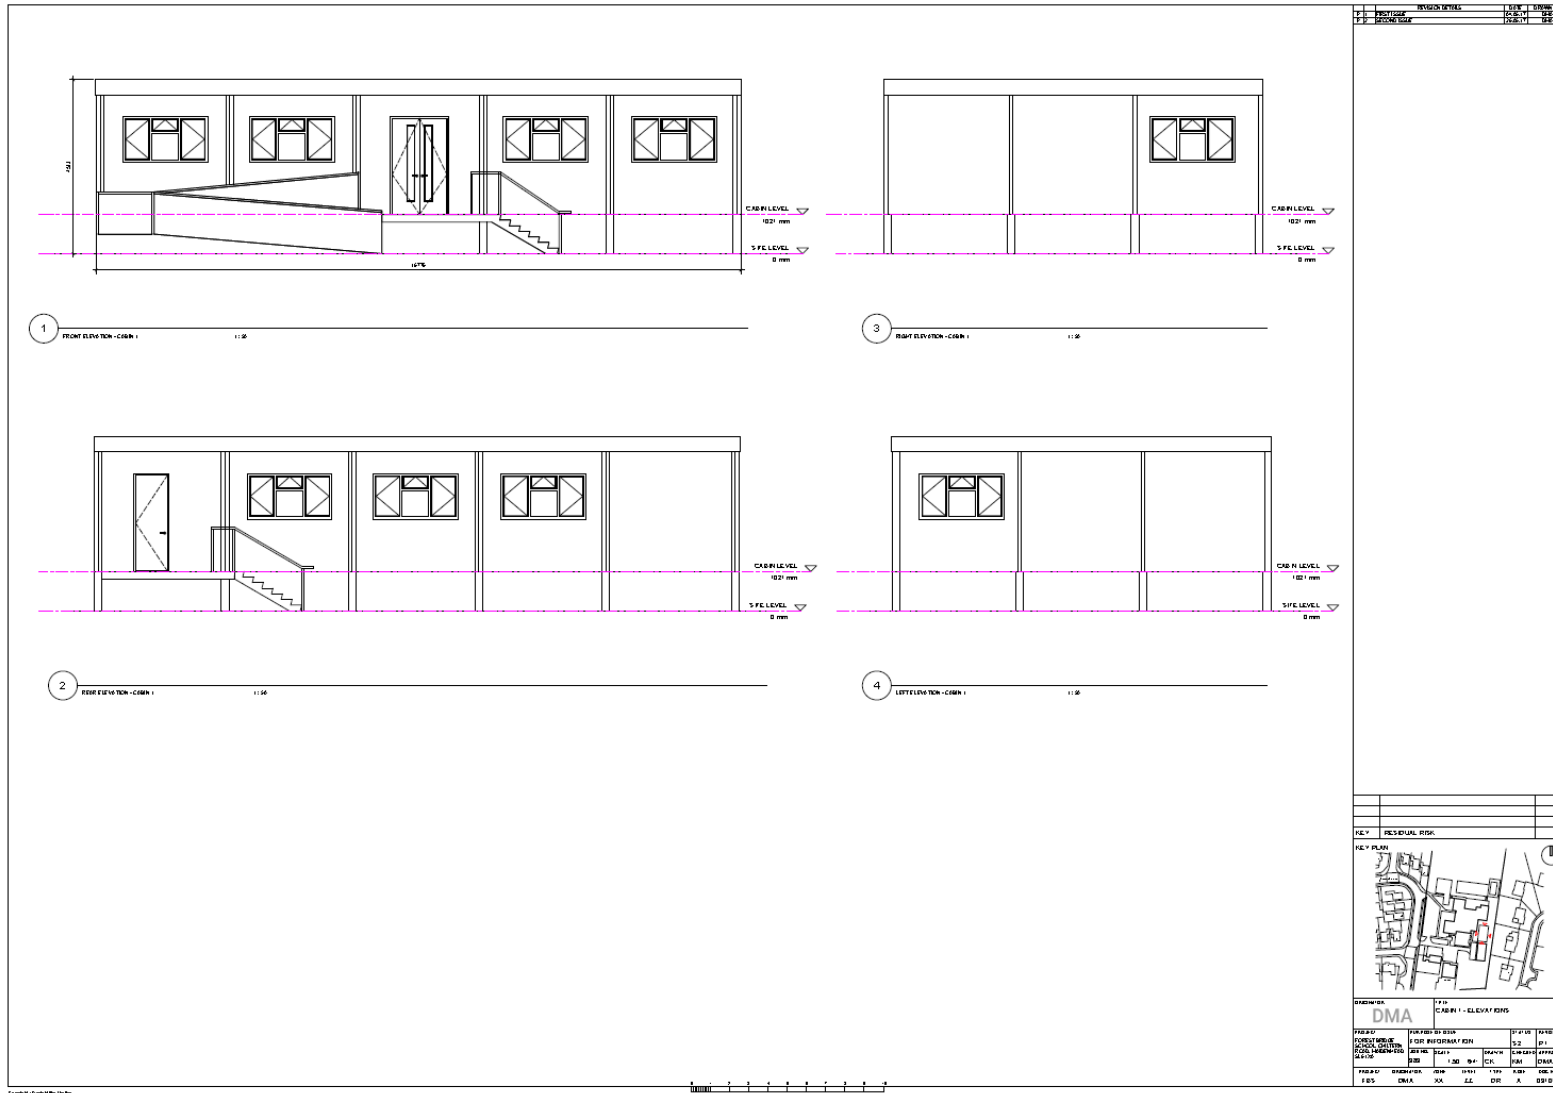

Appendix D – Proposed Plan Cabin 2



