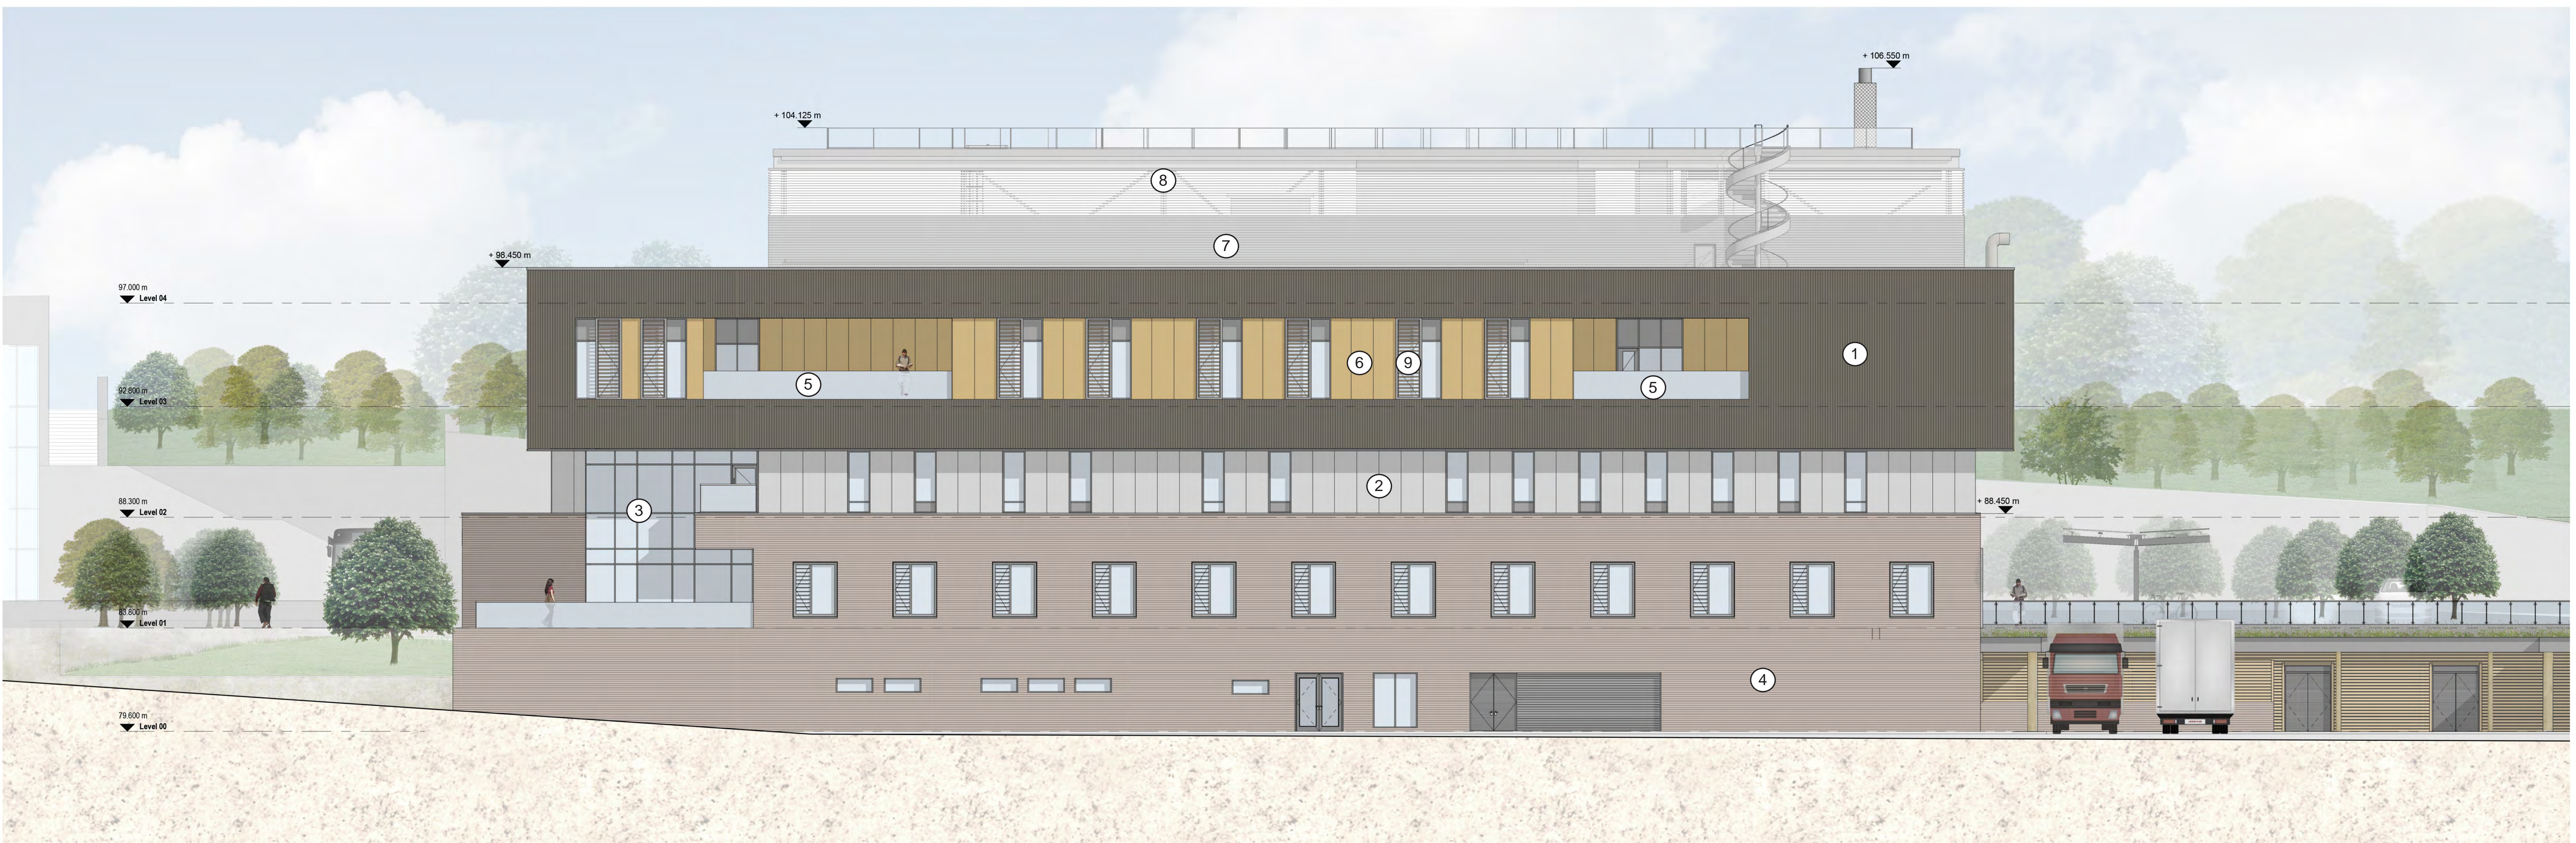




North East Elevation

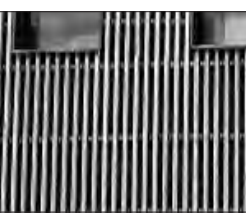
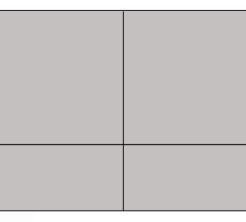
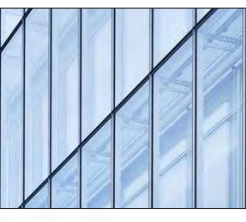

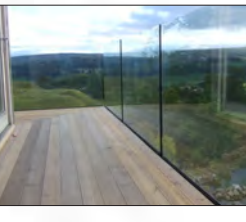
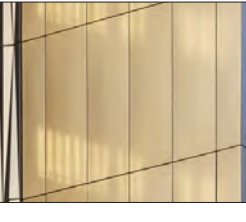





South East Elevation

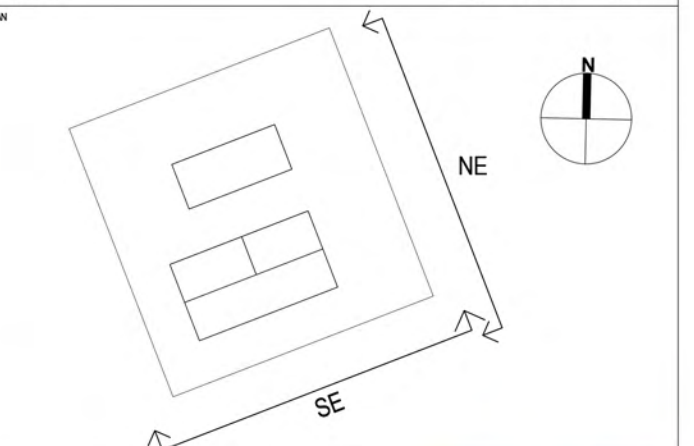
BUILDING DESIGN PARTNERSHIP SHALL HAVE NO RESPONSIBILITY FOR ANY USE MADE OF THIS DOCUMENT OTHER THAN FOR THAT WHICH IT WAS PREPARED AND ISSUED.
ALL DIMENSIONS SHOULD BE CHECKED ON SITE.

ANY DRAWING ERRORS OR OMISSIONS SHOULD BE BROUGHT TO THE ATTENTION OF BUILDING DESIGN PARTNERSHIP AT THE ADDRESS SHOWN BELOW.
DRAWINGS SHALL BE READ IN CONJUNCTION WITH THE FOLLOWING BEFORE WORK COMMENCES:
- THE CON DESIGN ISSUES REGISTER
- THE BDF RISK SERIES OF DRAWINGS
- THE PROJECT CON DESIGN REGISTER

NOTES

-  1. Dark Coloured Vertical Timber Cladding
-  2. Aluminium Cladding Panels
-  3. Curtain Walling
-  4. Brickwork
-  5. Glass Balustrade
-  6. Anodised aluminium rainscreen cladding
-  7. Profiled metal cladding
-  8. Performance louvres rooftop plantroom
-  9. Horizontal slatted brise soleil

P02 Revised Planning Submission MMC SW 11/04/17
P01 FIRST ISSUE MMC SW 03/10/16



Frimley Health NHS Foundation Trust

Frimley Park Hospital
Portsmouth Road
Frimley
Surrey
GU16 7JU

7 Hill Street
Bristol
BS1 5RW
United Kingdom
T +44 (0)117 929 9861
F +44 (0)117 922 5280

BDP.

Heatherwood Hospital Redevelopment

P2006781
Elevations
HHR-BDP-XX-XX-EL-A-200001
P02

