






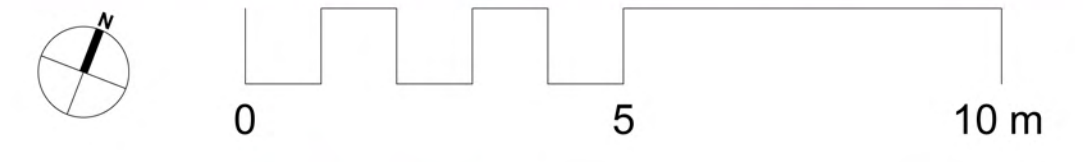

- Breakout / Boardroom
- Catering
- Circulation
- Datacentre
- GP
- Lift
- Meeting Room
- Multi-Function Space
- Open Plan Office
- Reception
- Riser
- Store
- WC



BUILDING DESIGN PARTNERSHIP SHALL HAVE NO RESPONSIBILITY FOR ANY USE MADE OF THIS DOCUMENT OTHER THAN THAT INTENDED AND SPECIFIED.		ALL DIMENSIONS SHOULD BE CHECKED ON SITE.	
ANY DRAWING ERRORS OR OMISSIONS SHOULD BE BROUGHT TO THE ATTENTION OF BUILDING DESIGN PARTNERSHIP AT THE ADDRESS SHOWN BELOW.			
DRAWINGS SHALL BE READ IN CONJUNCTION WITH THE FOLLOWING BEFORE WORK COMMENCES:			
<ul style="list-style-type: none"> <li>• THE CDM DESIGN GUIDES REGISTER</li> <li>• THE CDM RISK REGISTER</li> <li>• THE CDM RISK REGISTER</li> <li>• THE CDM RISK REGISTER</li> </ul>			
NOTES			

**Frimley Health**   
 NHS Foundation Trust

Frimley Park Hospital  
 Portsmouth Road  
 Frimley  
 Surrey  
 GU16 7LJ

**BDP.**

7 Hill Street  
 Bristol  
 BS1 1SR  
 United Kingdom  
 T +44 (0)117 929 9861  
 www.bdp.com

Heathwood Hospital Woodland Offices- Application for full planning permission for change of use of Block 40

**P2007168**

General Arrangement  
 Level 00 Proposed

03/10/16


HHA-BDP-XX-00-PLA-200001 P01


P01 FIRST ISSUE SM NF 03/10/16






LEARN  
NG  
NCE

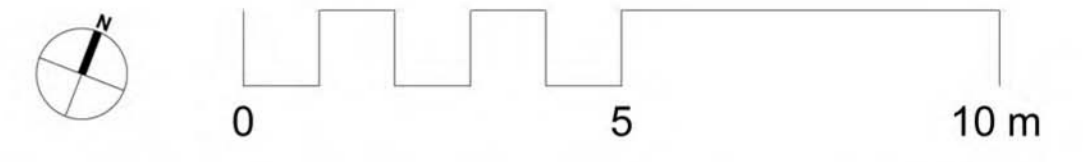

<p>ANY DRAWING ERRORS OR OMISSIONS SHOULD BE BROUGHT TO THE ATTENTION OF BUILDING DESIGN PARTNERSHIP AT THE ADDRESS SHOWN BELOW.</p> <p>WORK COMMENCES:</p> <ul style="list-style-type: none"> <li>THE CONSTRUCTION REGISTER</li> <li>THE CON DESIGN ISSUES REGISTER</li> <li>THE BOP RISK SERIES OF DRAWINGS</li> <li>THE PROJECT CONSTRUCTION REGISTER</li> </ul>		<p>P02 Entrance amended to show canopy SM SM 28.11.16</p> <p>P01 FIRST ISSUE SM NF 03/10/16</p>		<p><b>Frimley Health</b>  NHS Foundation Trust</p> <p>Frimley Park Hospital Portsmouth Road Frimley Surrey GU16 7JU</p>		<p><b>BDP.</b></p> <p>7 Hill Street Bristol BS1 5SRV United Kingdom T +44 (0)117 929 9861 www.bdp.com</p>		<p>Heatherwood Hospital Woodland Offices- Application for full planning permission for change of use of Block 40</p> <p>P2007168</p> <p>General Arrangement Level 01 Existing</p> <p>HHA-BDP-XX-01-PL-A-209001</p>		<p>Scale: 1:100</p> <p>Date: 03/10/16</p> <p>Sheet: P02</p>	
---	--	---	--	--	--	---	--	--	--	---	--



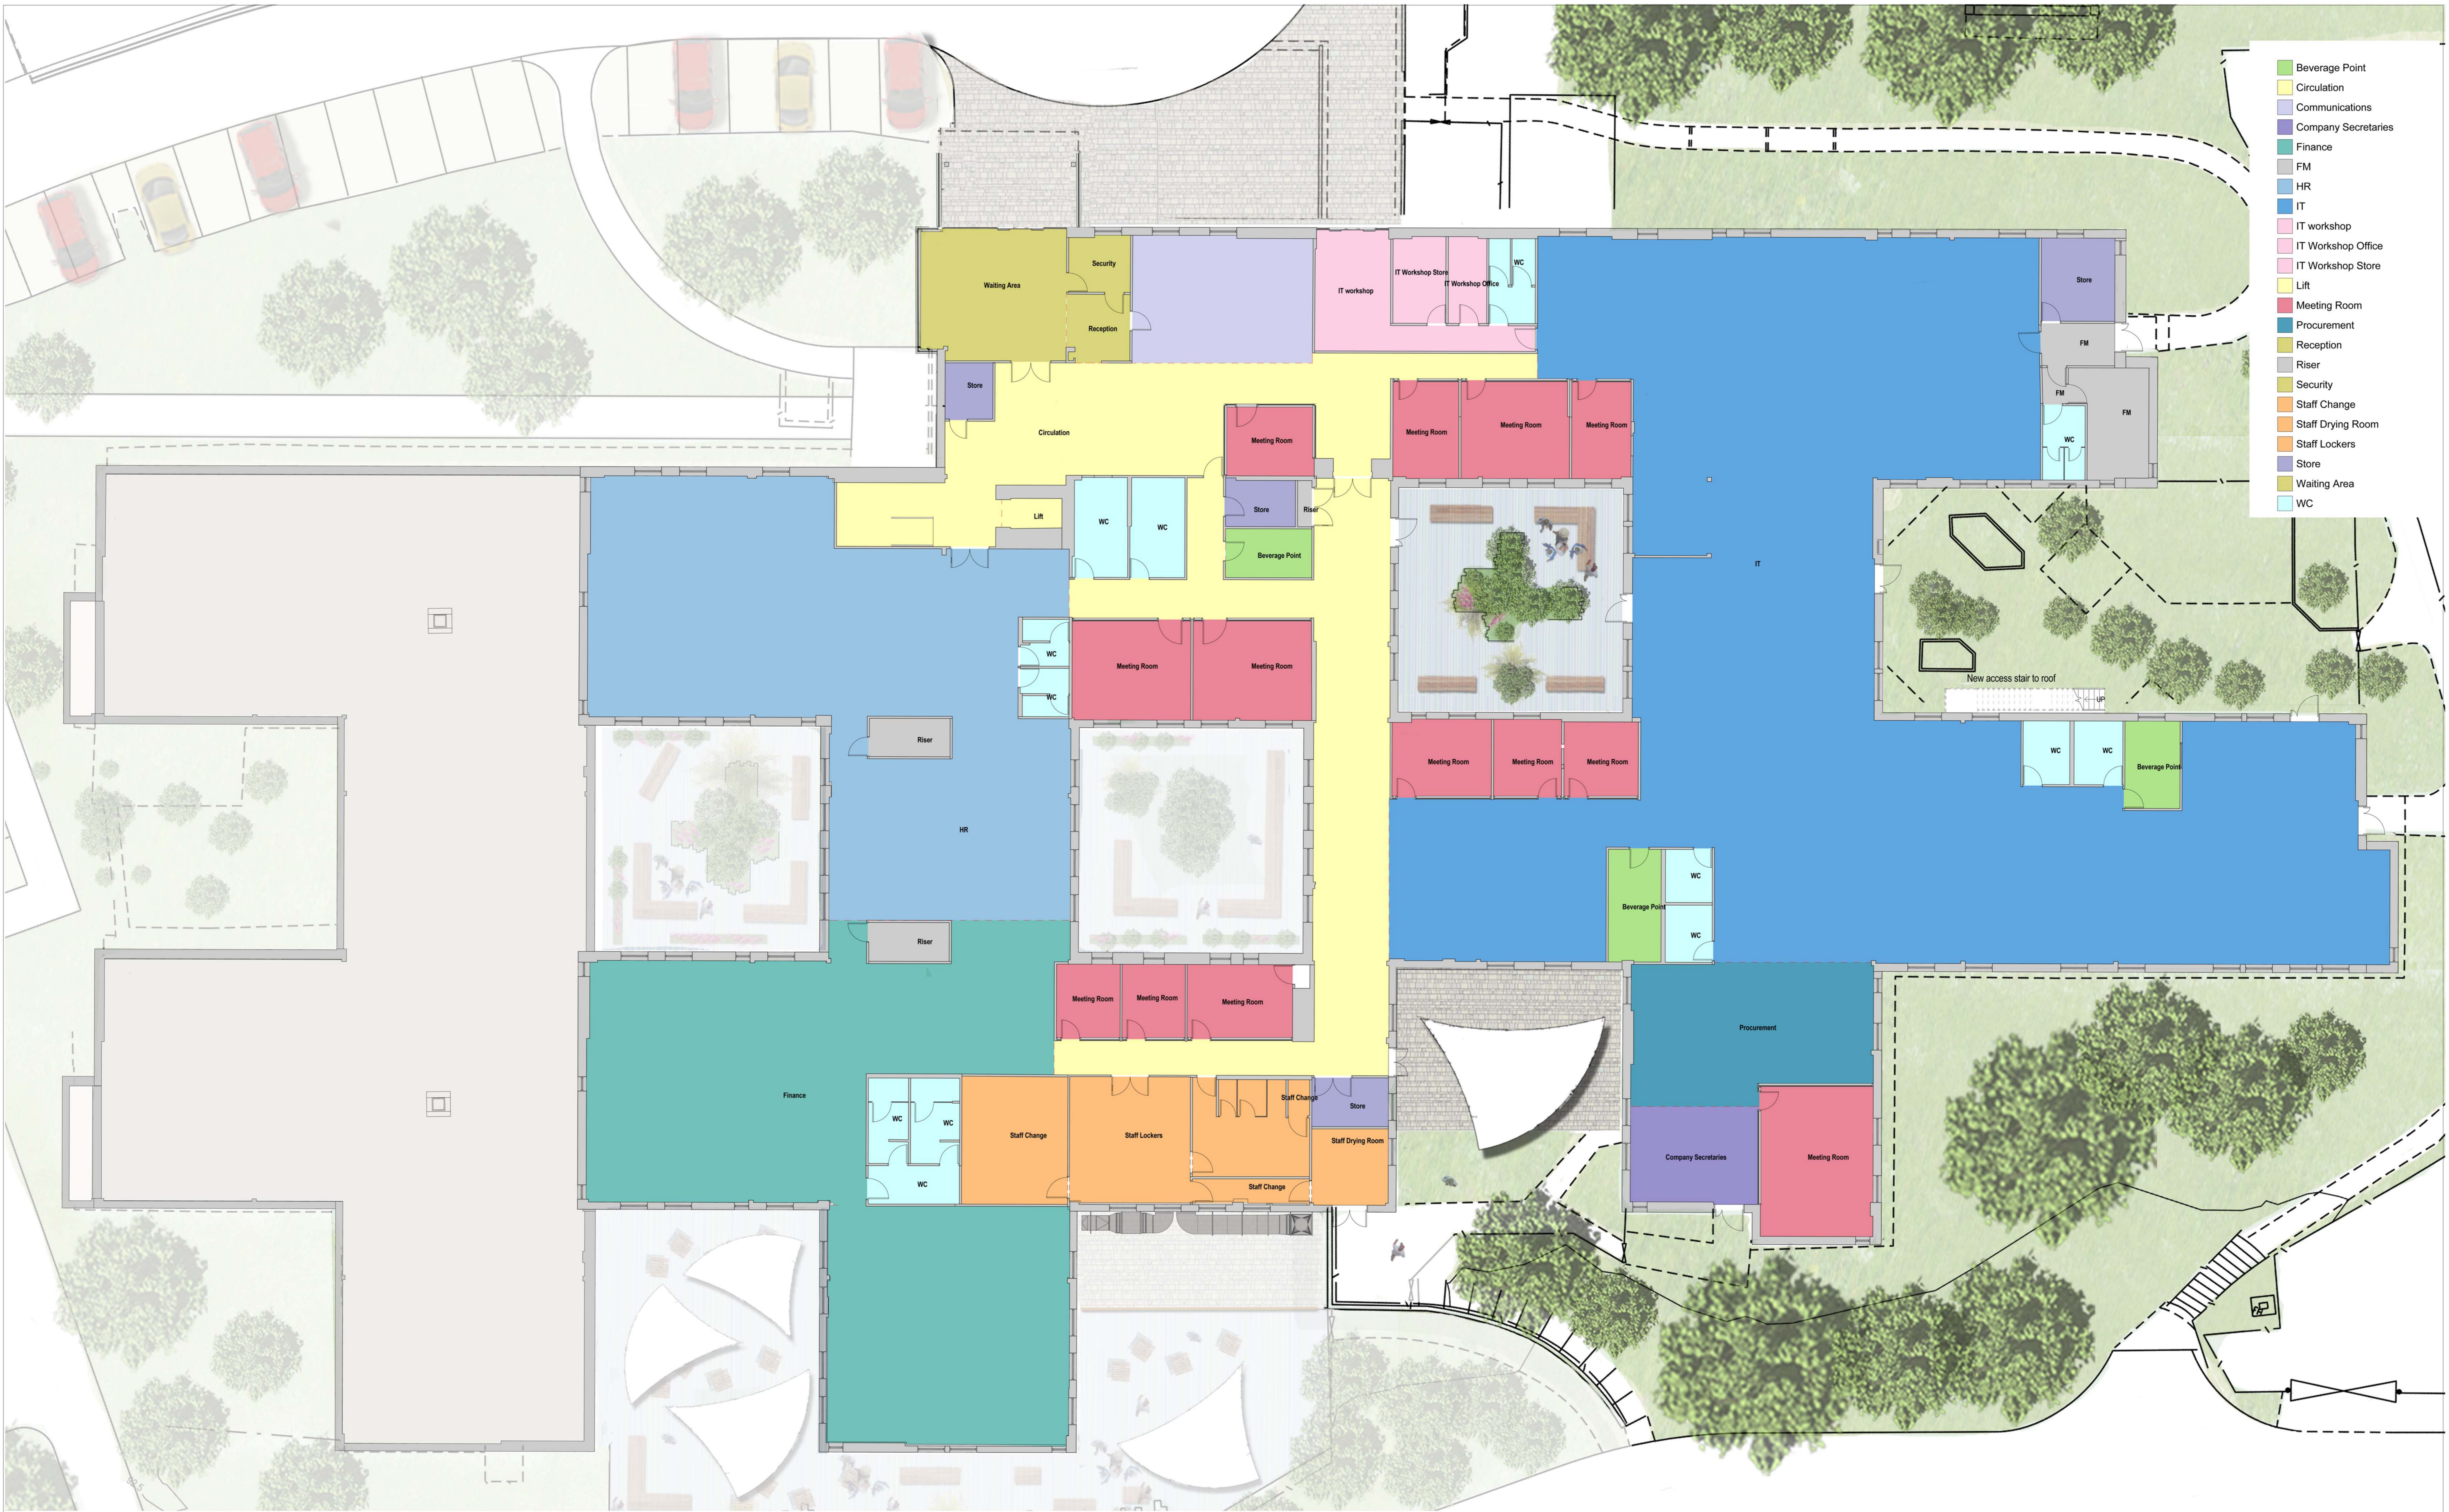


- Beverage Point
- Circulation
- Communications
- Company Secretaries
- Finance
- FM
- HR
- IT
- IT workshop
- IT Workshop Office
- IT Workshop Store
- Lift
- Meeting Room
- Procurement
- Reception
- Riser
- Security
- Staff Change
- Staff Drying Room
- Staff Lockers
- Store
- Waiting Area
- WC









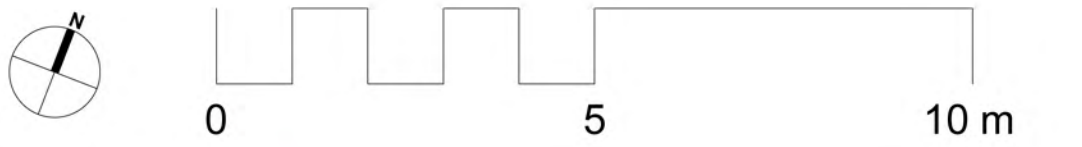


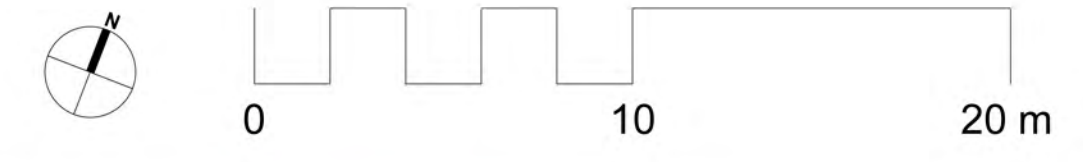
<p>BUILDING DESIGN PARTNERSHIP SHALL HAVE NO RESPONSIBILITY FOR ANY USE MADE OF THIS DOCUMENT OTHER THAN THAT WHICH HAS PREVIOUSLY BEEN ISSUED. ALL DIMENSIONS SHOULD BE CHECKED ON SITE.</p> <p>ANY DRAWING ERRORS OR OMISSIONS SHOULD BE BROUGHT TO THE ATTENTION OF BUILDING DESIGN PARTNERSHIP AT THE ADDRESS SHOWN BELOW.</p> <p>DRAWINGS SHALL BE READ IN CONJUNCTION WITH THE FOLLOWING BEFORE WORK COMMENCES:</p> <ul style="list-style-type: none"> <li>THE CON DESIGN GUIDES REGISTER</li> <li>THE CON RISK REGISTER</li> <li>THE CON RISK REGISTER</li> <li>THE CON RISK REGISTER</li> </ul>										<p>SM NF 03/10/16</p>		<p>P01 FIRST ISSUE</p>		<p>Frimley Health <b>NHS</b> NHS Foundation Trust</p> <p>Frimley Park Hospital Portsmouth Road Frimley Surrey GU16 7LJ</p>		<p><b>BDP.</b></p> <p>7 Hill Street Bristol BS1 5SR United Kingdom T +44 (0)117 929 9861 www.bdp.com</p>		<p>Heathwood Hospital Woodland Offices- Application for full planning permission for change of use of Block 40</p> <p>P2007168</p> <p>General Arrangement Level 02 Proposed</p> <p>03/10/16</p> <p>HHA-BDP-XX-02-PL-A-200001 P01</p>	
---	--	--	--	--	--	--	--	--	--	-----------------------	--	------------------------	--	--	--	--	--	--	--



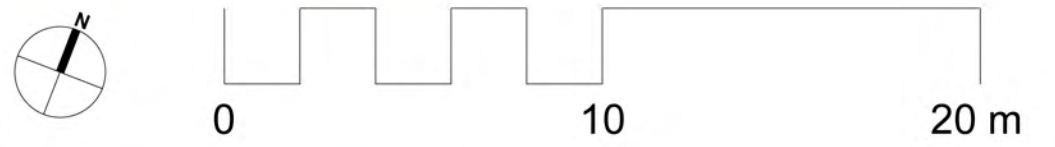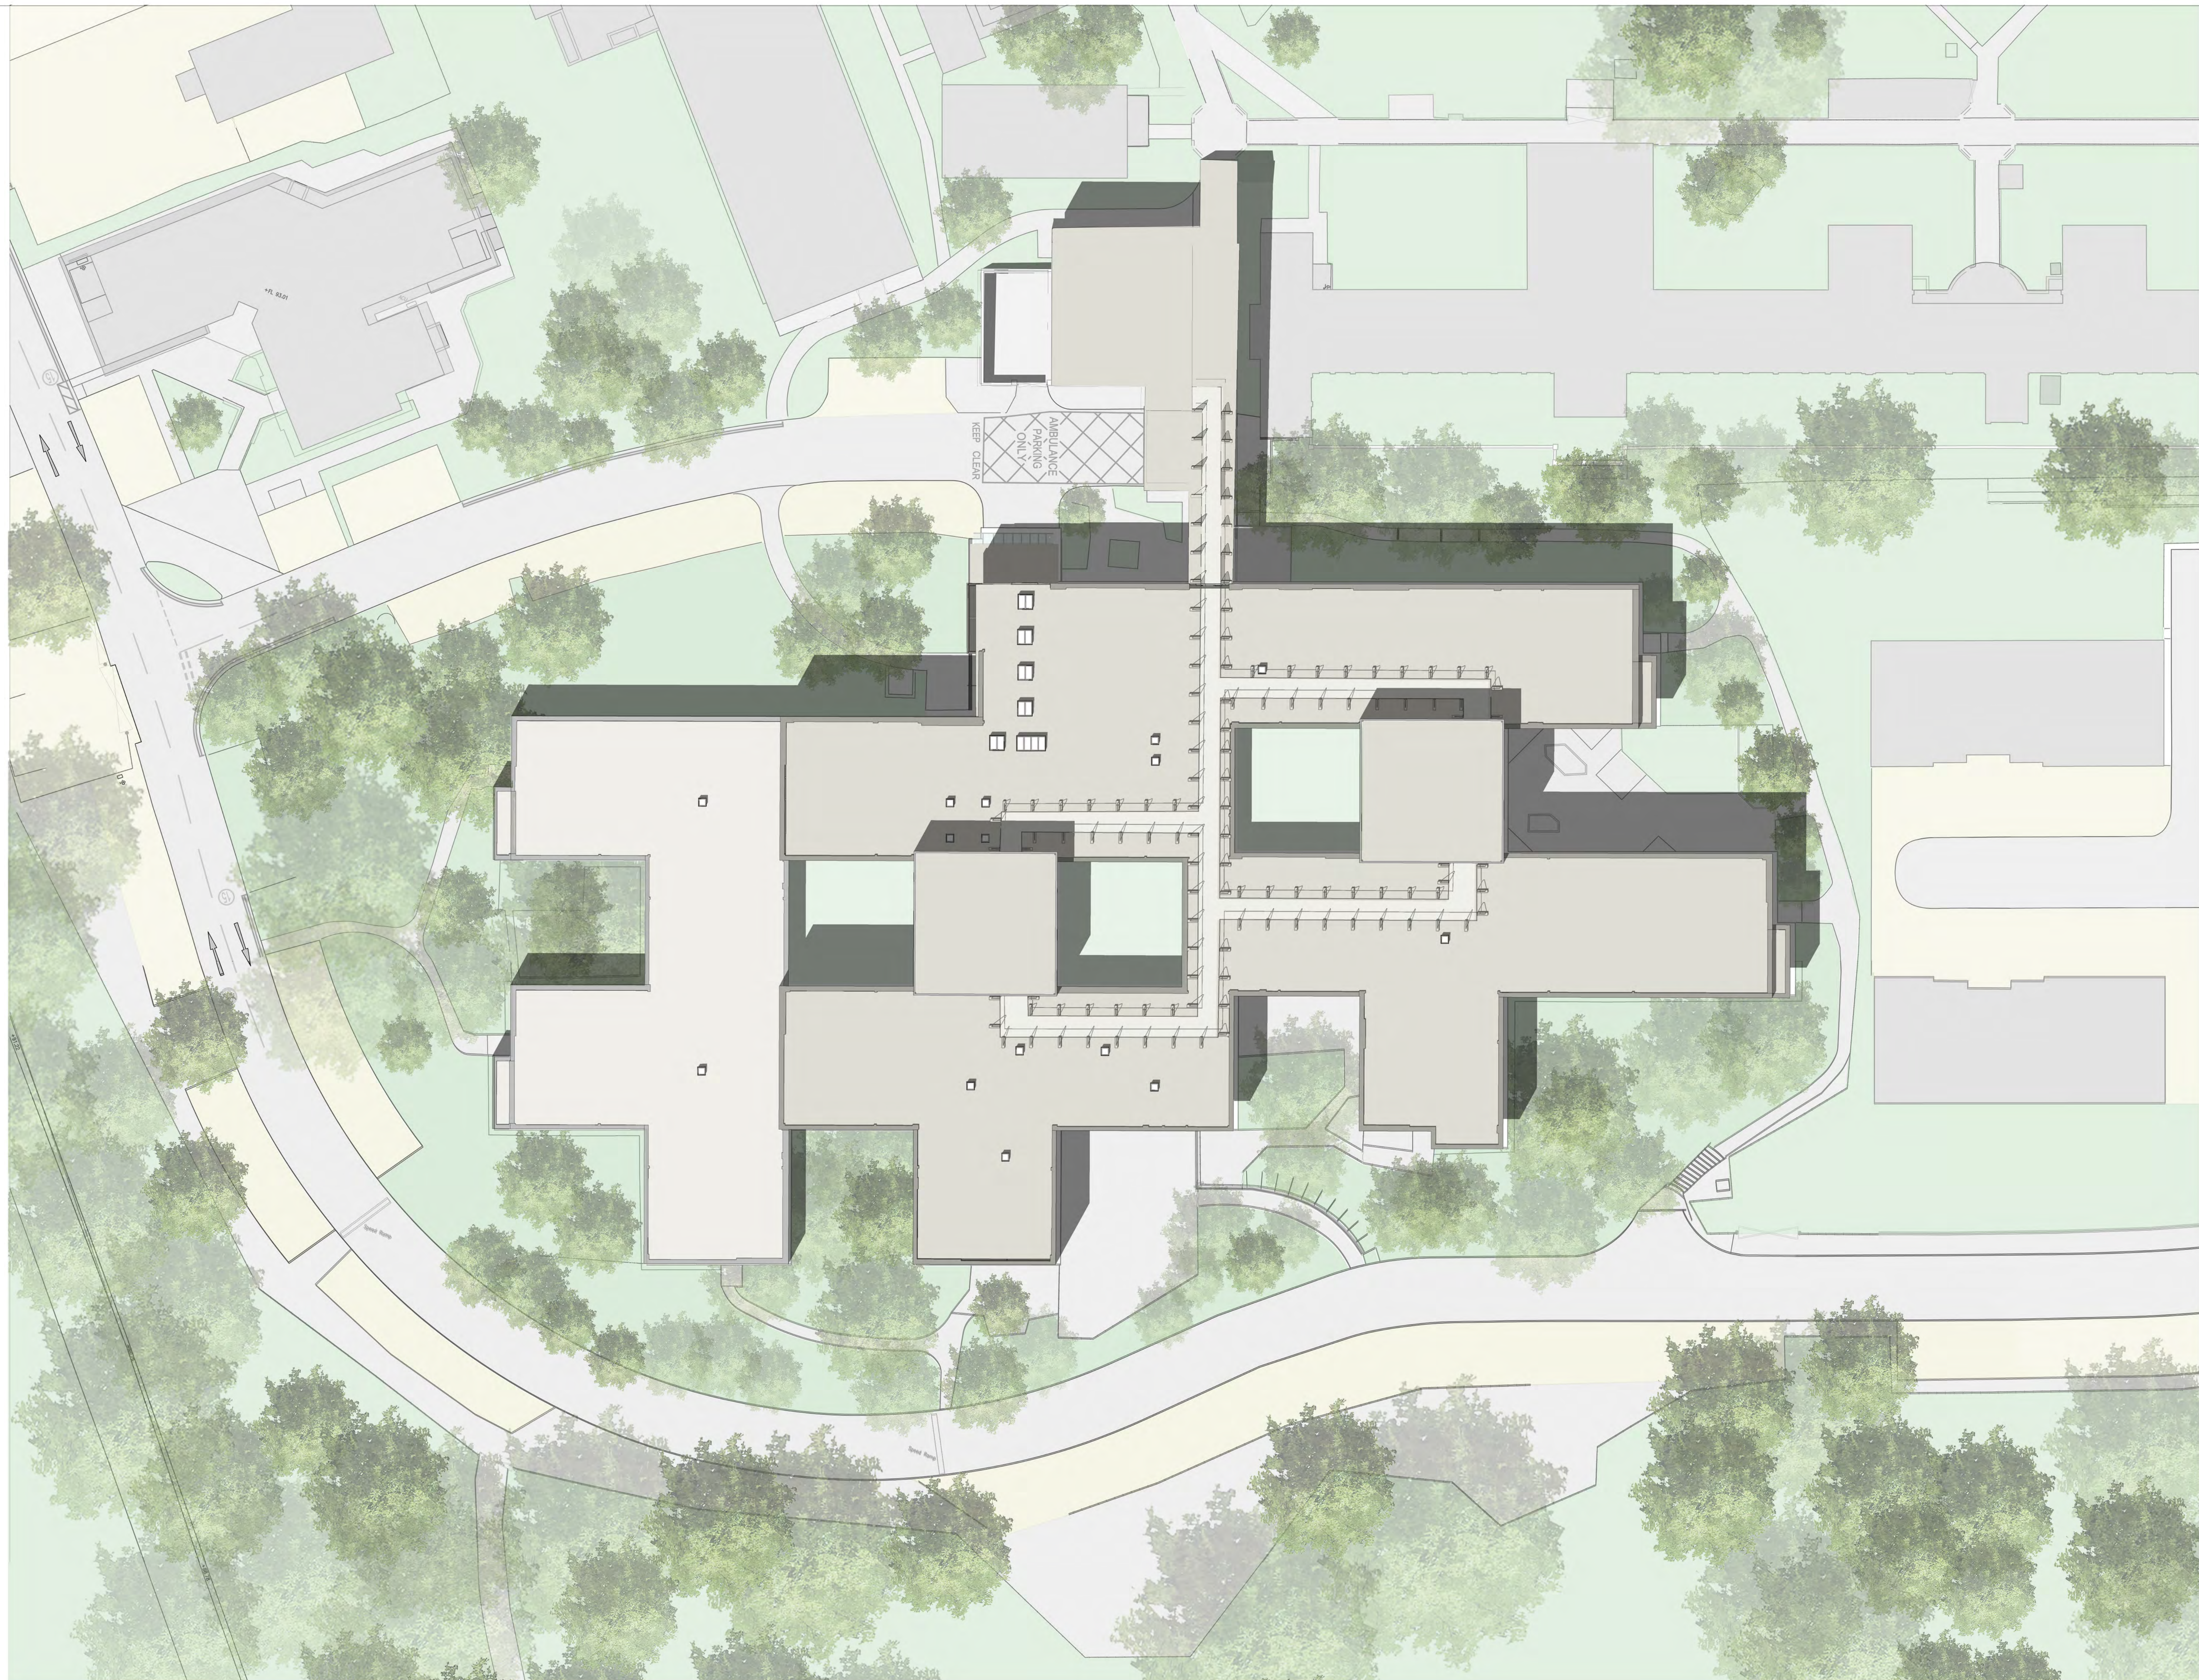

<p>BUILDING DESIGN PARTNERSHIP SHALL HAVE NO RESPONSIBILITY FOR ANY USE MADE OF THIS DOCUMENT OTHER THAN FOR THAT WHICH IT WAS PREPARED AND ISSUED. ALL DIMENSIONS SHOULD BE CHECKED ON SITE.</p> <p>ANY DRAWING ERRORS OR OMISSIONS SHOULD BE BROUGHT TO THE ATTENTION OF BUILDING DESIGN PARTNERSHIP AT THE ADDRESS SHOWN BELOW.</p> <p>DRAWINGS SHALL BE READ IN CONJUNCTION WITH THE FOLLOWING BEFORE WORK COMMENCES:</p> <ul style="list-style-type: none"> <li>THE CONSTRUCTION ISSUES REGISTER</li> <li>THE COORDINATION ISSUES REGISTER</li> <li>THE COORDINATION ISSUES REGISTER</li> <li>THE COORDINATION ISSUES REGISTER</li> </ul>										<p>P01 FIRST ISSUE</p> <p>SM NF 03/10/16</p>		<p><b>Frimley Health</b>  NHS Foundation Trust</p> <p>Frimley Park Hospital Portsmouth Road Frimley Surrey GU16 7UJ</p>		<p><b>BDP.</b></p> <p>7 Hill Street Becontree Brentwood United Kingdom T +44 (0)117 929 9861 www.bdp.com</p>		<p>Heathwood Hospital Woodland Offices- Application for full planning permission for change of use of Block 40</p> <p>P2007168</p> <p>General Arrangement Roof Plan Existing</p> <p>03/10/16</p> <p>HHA-BDP-XX-03-PL-A-209001 P01</p>		<p>NOTES</p>	
--	--	--	--	--	--	--	--	--	--	--	--	--	--	--	--	---	--	--------------	--





<p><b>NOTES</b></p> <p>BUILDING DESIGN PARTNERSHIP SHALL HAVE NO RESPONSIBILITY FOR ANY USE OF THIS DOCUMENT OTHER THAN FOR THAT WHICH IT WAS PREPARED AND ISSUED. ALL DIMENSIONS SHOULD BE CHECKED ON SITE.</p> <p>ANY DRAWING ERRORS OR OVERSIGHTS SHOULD BE BROUGHT TO THE ATTENTION OF BUILDING DESIGN PARTNERSHIP AT THE ADDRESS SHOWN BELOW.</p> <p>DRAWINGS SHALL BE READ IN CONJUNCTION WITH THE FOLLOWING BEFORE WORK COMMENCES:</p> <ul style="list-style-type: none"> <li>• THE CONSTRUCTION REGISTER</li> <li>• THE CONSTRUCTION ISSUES REGISTER</li> <li>• THE COP DRAWING SETS OF DRAWINGS</li> <li>• THE PROJECT CONSTRUCTION REGISTER</li> </ul>	<p>P01 FIRST ISSUE</p> <p>SM NF 03/10/16</p>	<p><b>Frimley Health</b> </p> <p>NHS Foundation Trust</p> <p>Frimley Park Hospital Portsmouth Road Frimley Bury GU16 7UJ</p> <p>7 Hill Street Bristol BS1 5RW United Kingdom T +44 (0)117 929 9861 www.bdp.com</p>	<p><b>BDP.</b></p> <p>Heatherwood Hospital Woodland Offices- Application for full planning permission for change of use of Block 40</p> <p>P2007168</p> <p>General Arrangement Roof Plan Proposed</p> <p>HHA-BDP-XX-03-PL-A-200001</p> <p>SCALE @ A0 1:200 DATE 03/10/16 P01</p>
--	--	--	--