
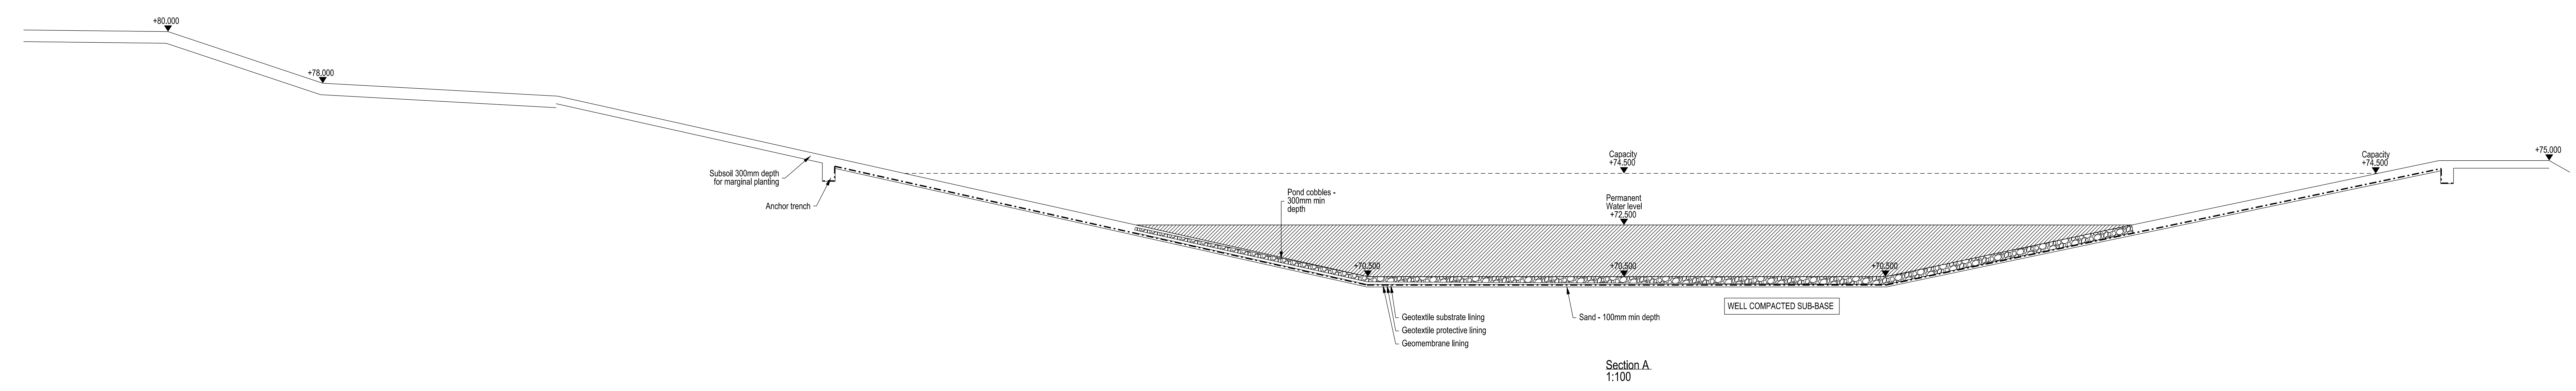
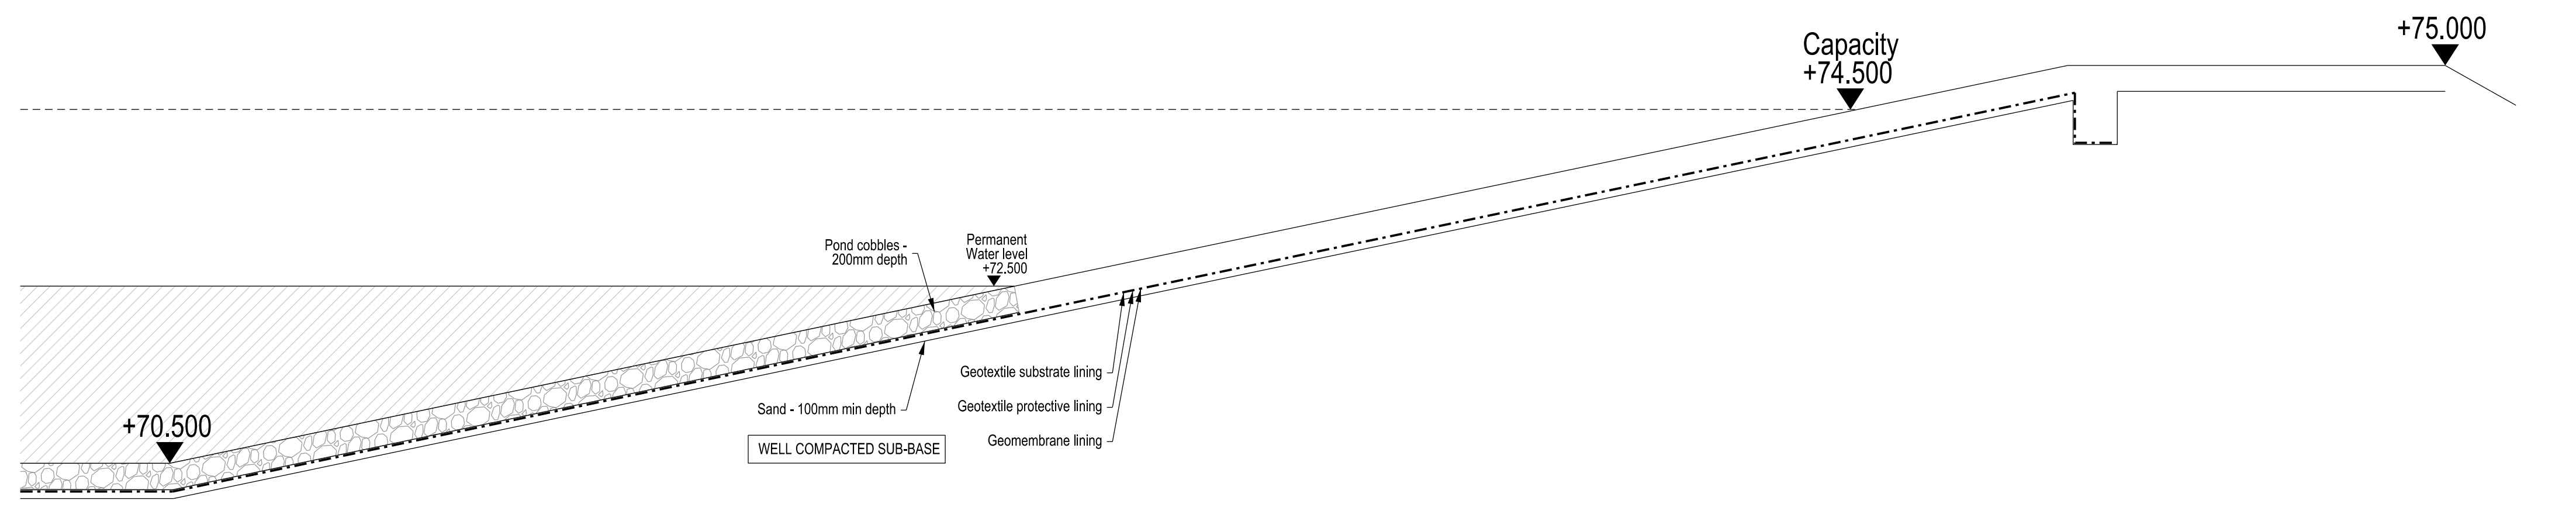
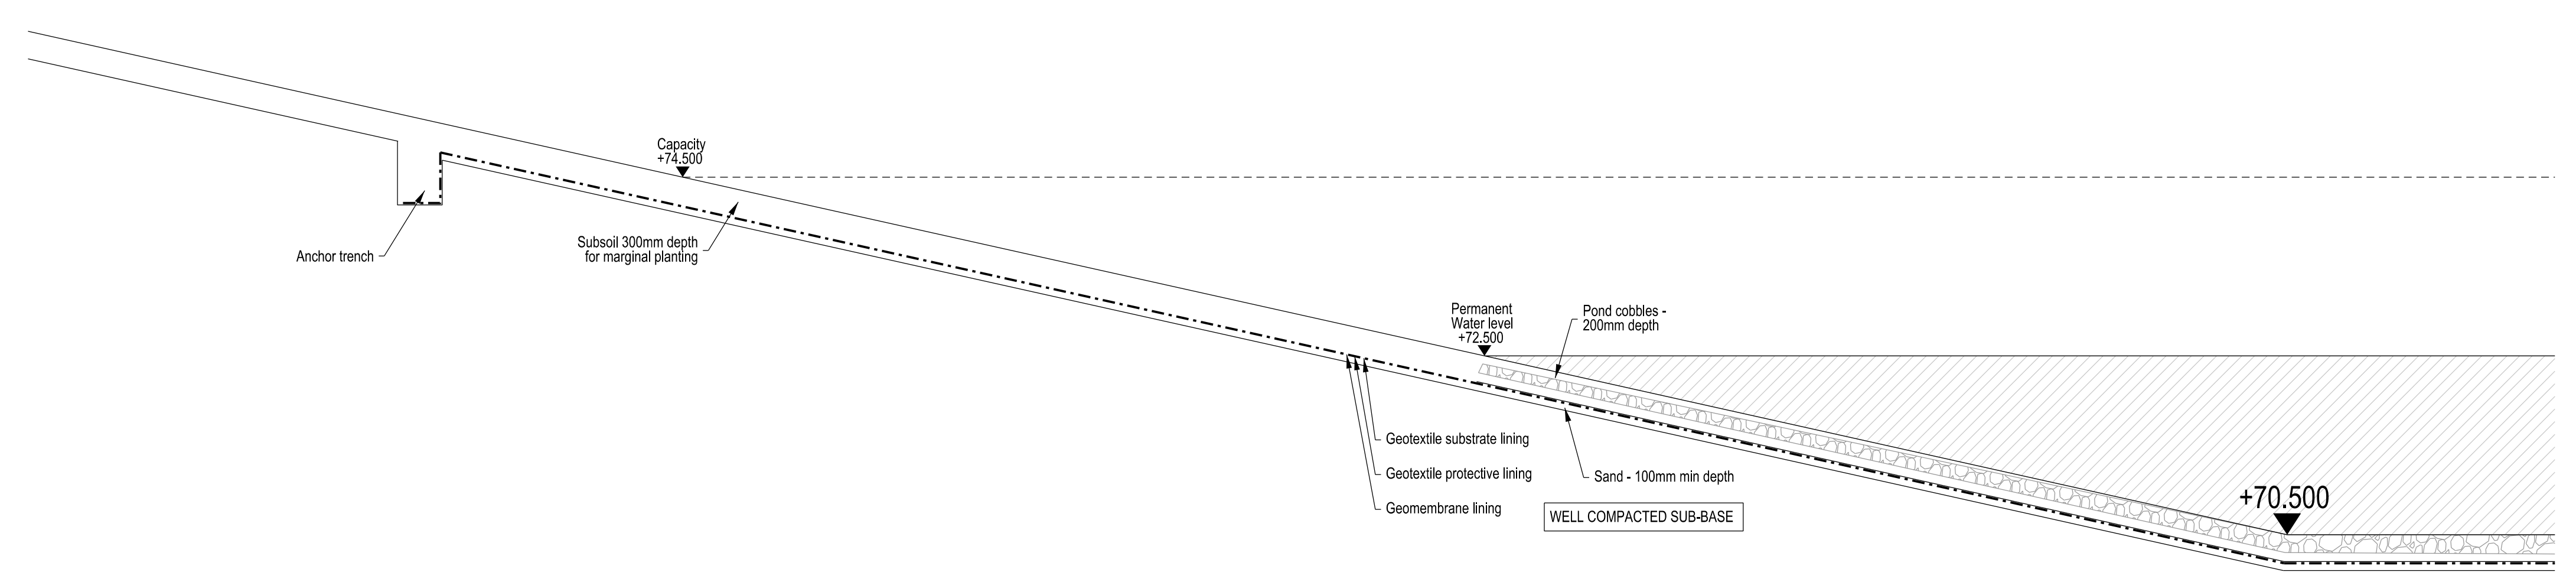


BUILDING DESIGN PARTNERSHIP LTD SHALL HAVE NO RESPONSIBILITY FOR ANY USES OTHER THAN THAT FOR WHICH IT WAS PREPARED.
 ALL DIMENSIONS SHOULD BE CHECKED ON SITE.
 DIMENSIONS SHALL BE GIVEN IN METERS UNLESS OTHERWISE STATED.
 ANY DRAWING ERRORS OR DISCREPANCIES SHOULD BE BROUGHT TO THE ATTENTION OF BUILDING DESIGN PARTNERSHIP LTD AT THE ADDRESS SHOWN BELOW.

NOTES

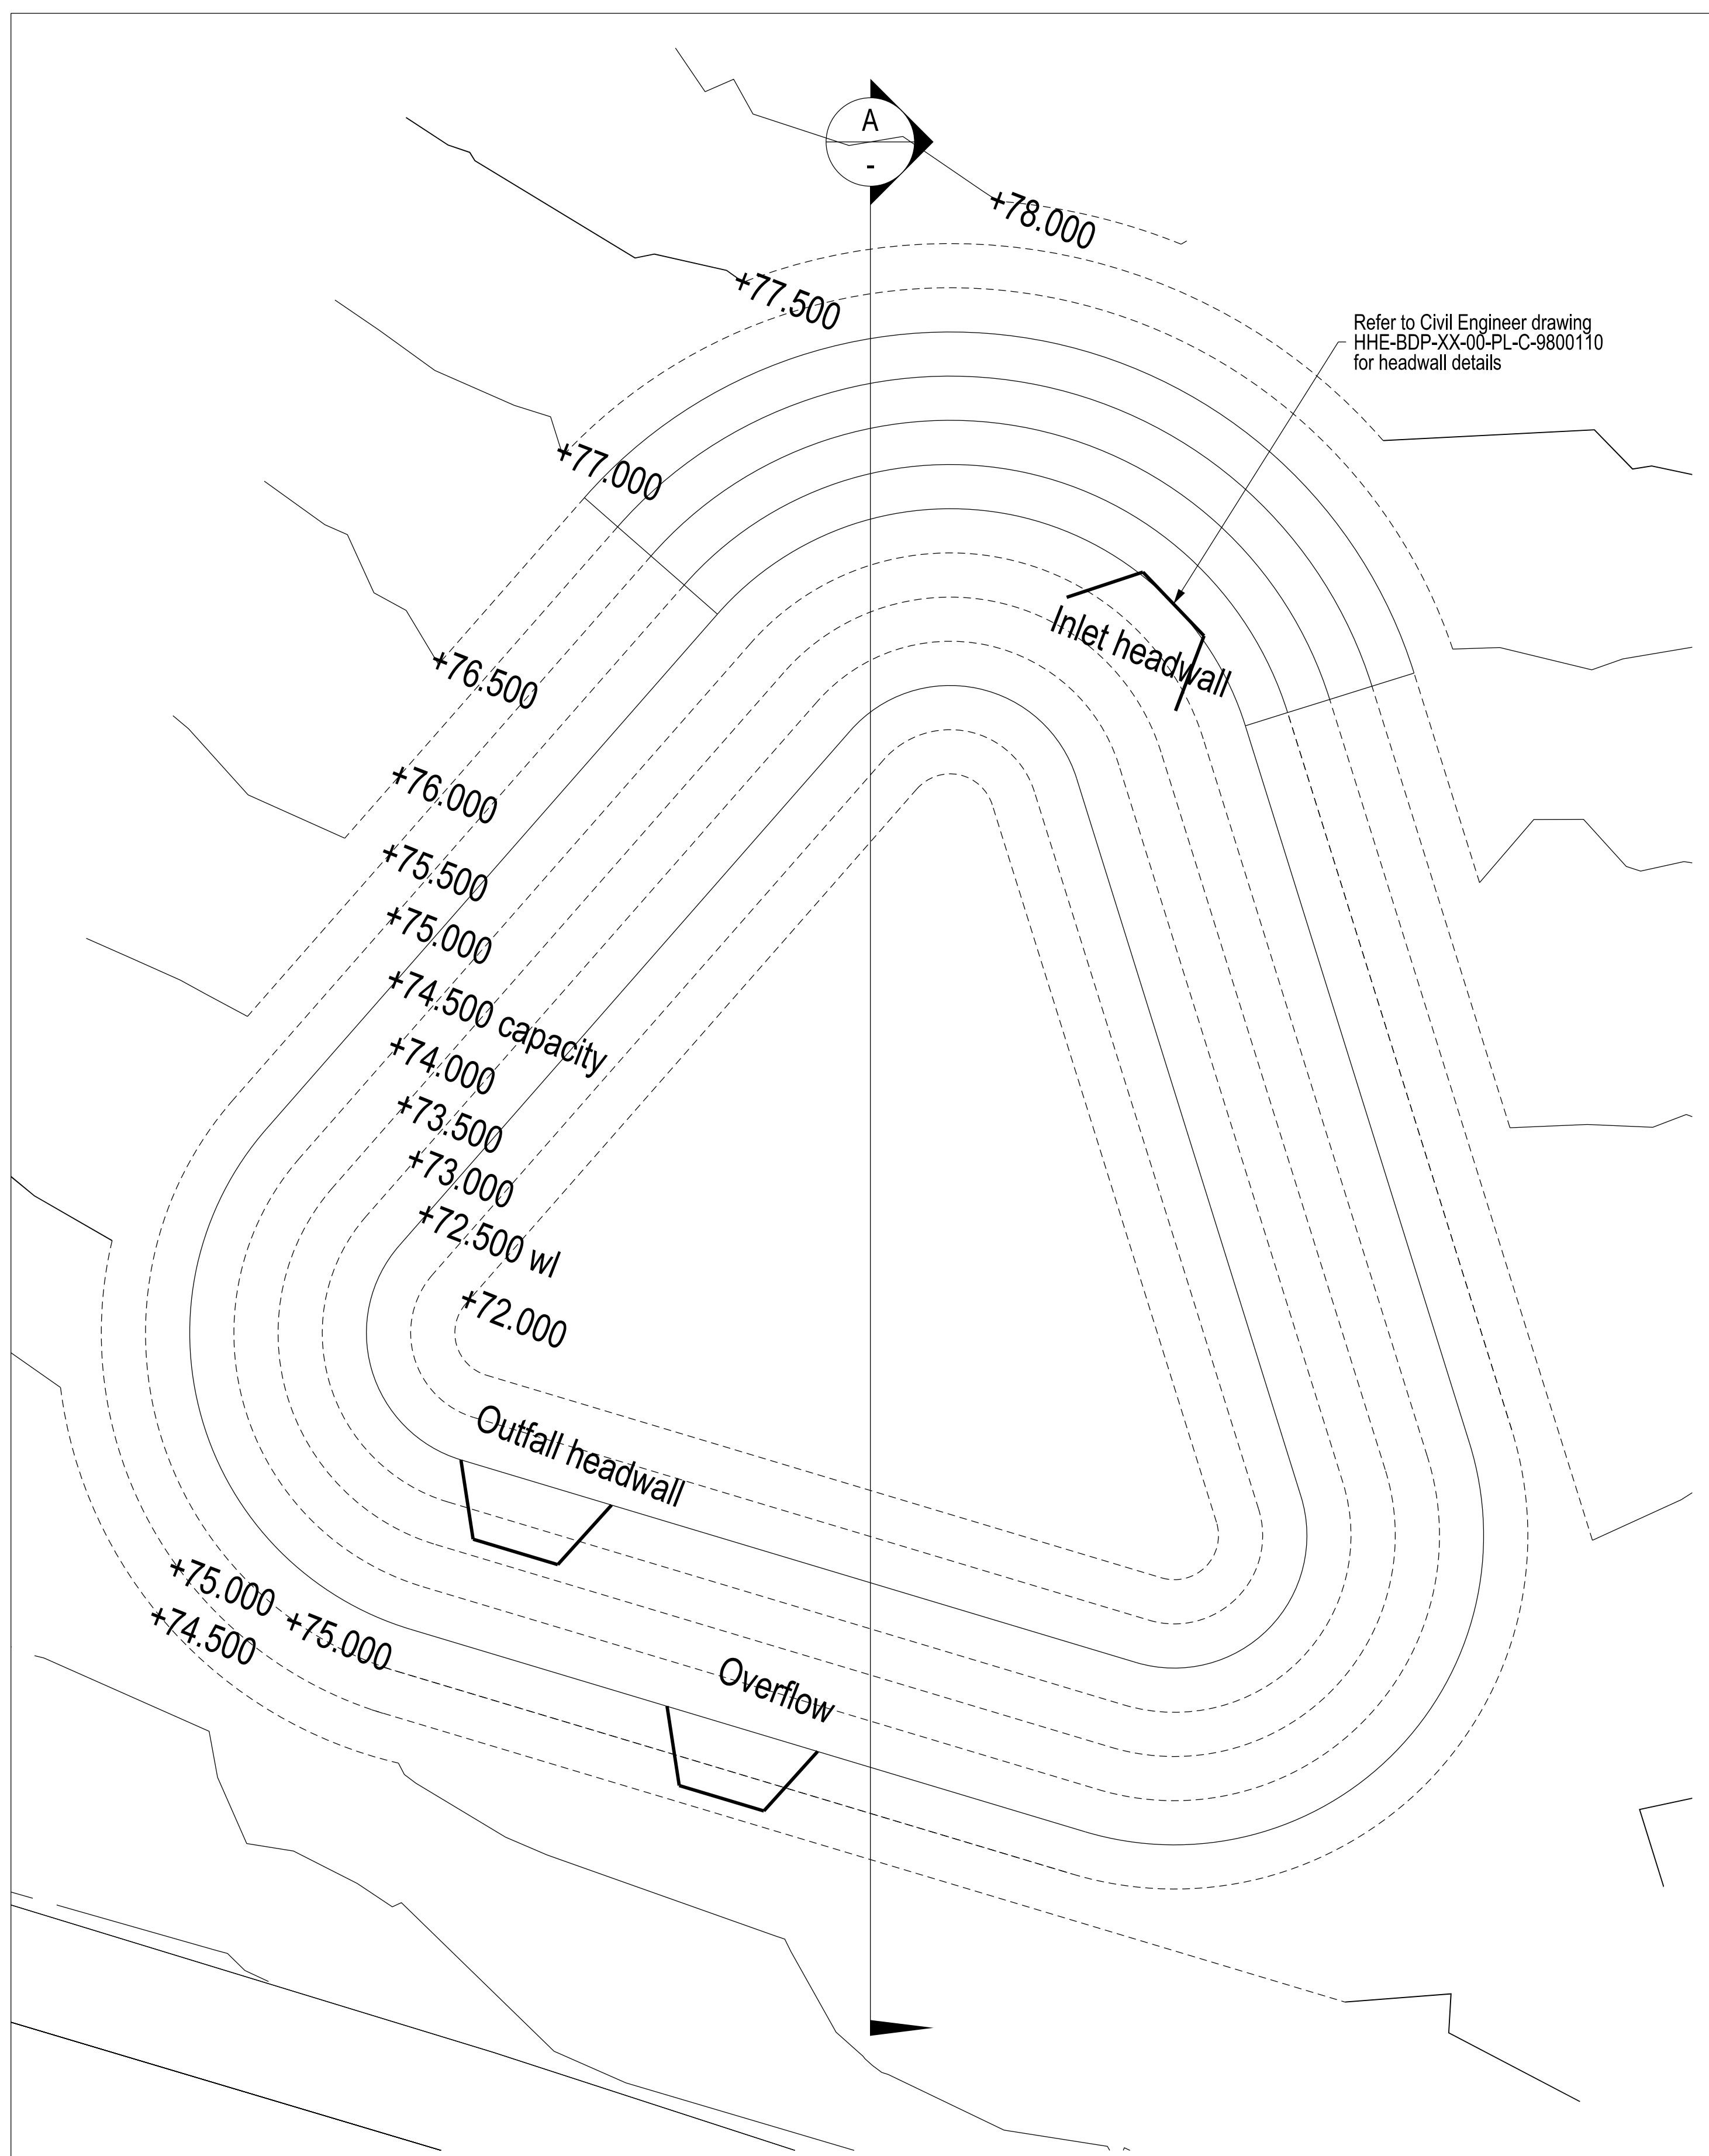

P02 JFW/IMJ 19.12.16

RBWM comments incorporated

FIRST ISSUE LS IMJ 24.11.16

NO.	DESCRIPTION	DATE	BY

Frimley Health NHS
 NHS Foundation Trust
 Portsmouth Road,
 Frimley,
 Camberley,
 Surrey,
 United Kingdom

BDP.
 7 Hill Street
 Bristol
 BS1 5PW
 United Kingdom
 T +44 (0)117 929 9661
 F +44 (0)117 922 5290
 www.bdp.com

Heatherwood Hospital Redevelopment

P2006781

Balancing Pond Plan and Sections
 Enabling Works Phase

1:500@A0
 Nov 16

HHE-BDP-XX-00-PL-L-9000008 P03