


Appendix A – Site & Location Plan

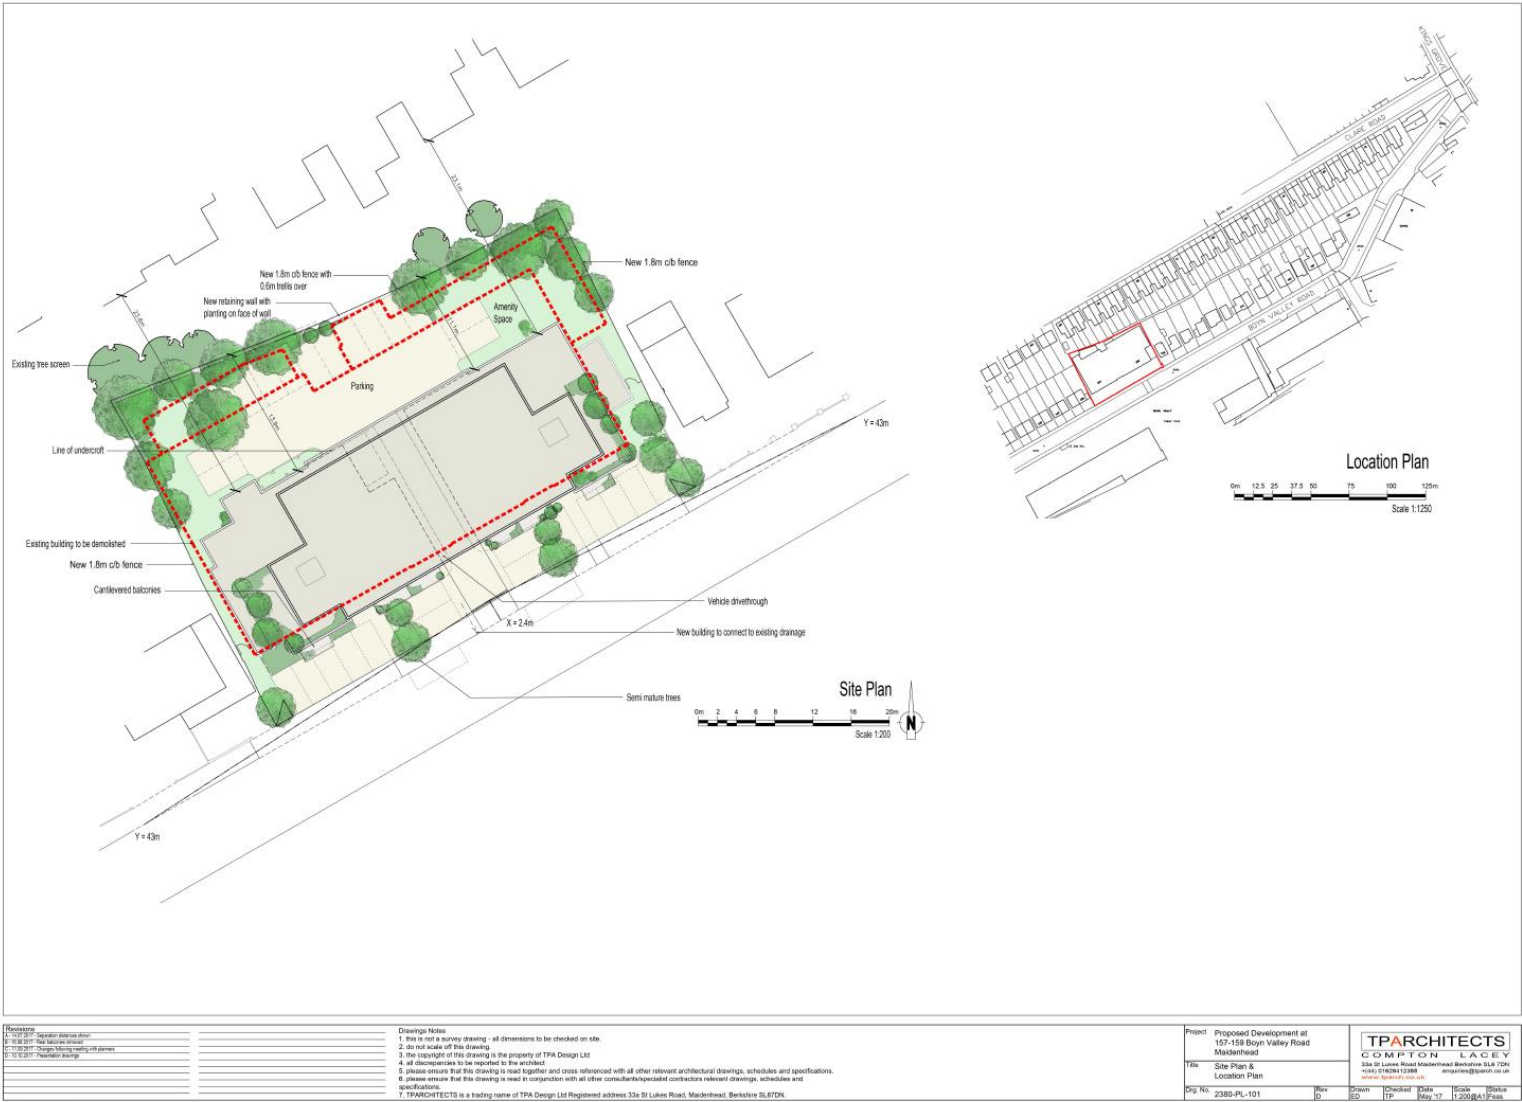

Appendix B – Front & Rear Elevations



Appendix C – Side Elevations



Side (East) Elevation




Side (West) Elevation







Appendix D – Ground & First Floor Plan

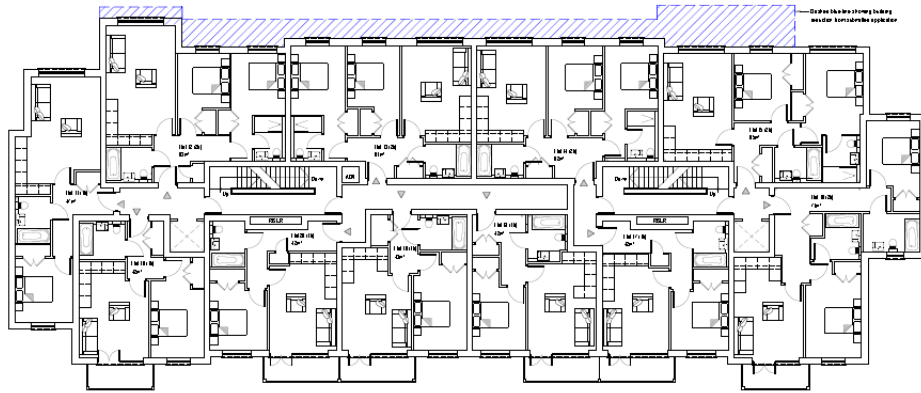


First Floor Plan

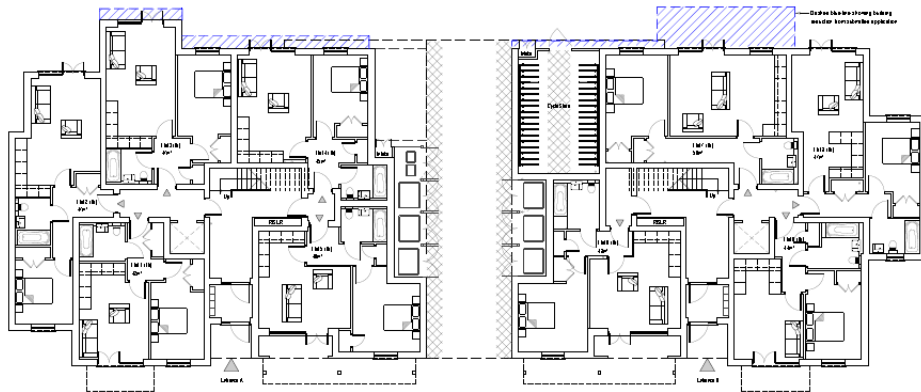


Ground Floor Plan

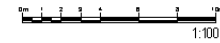[illegible]

Appendix E – Second & Third Floor Plan

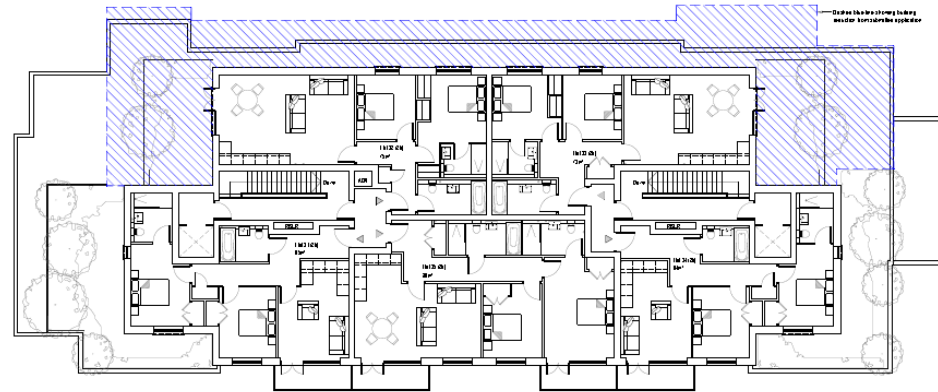

Third Floor Plan

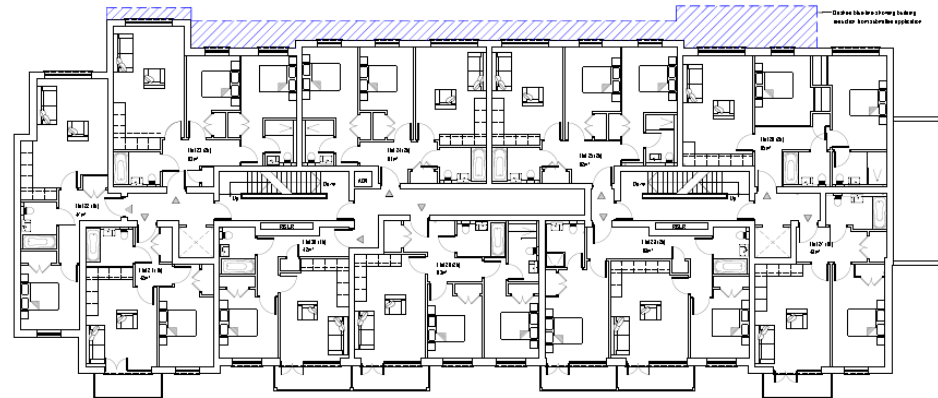


Second Floor Plan

[illegible]

Drawings Rules

1. Ifs is not a survey drawing - all dimensions to be checked on site.
2. do not scale off the drawing.
3. the copyright of the drawing is the property of FPA Design Ltd.
4. all discrepancies to be reported to the architect.
5. please ensure that the drawing is read together and cross referenced with all other relevant architect drawings, schedules and specifications.
6. please ensure that the drawing is read in conjunction with all other contractual/agreed conditions relevant drawings, schedules and specifications.

7. FPA/ARCHITEC is a trading name of FPA Design Ltd Registered address 20a St Lukes Road, Maidenhead, Berkshire SL6 2DN.

Title	Second and Third Floor Plans					
Draw. No.	2380-PL-103	Drawn	Checked	Date	Scale	Status