


Appendix A

Site Location




Site Layout

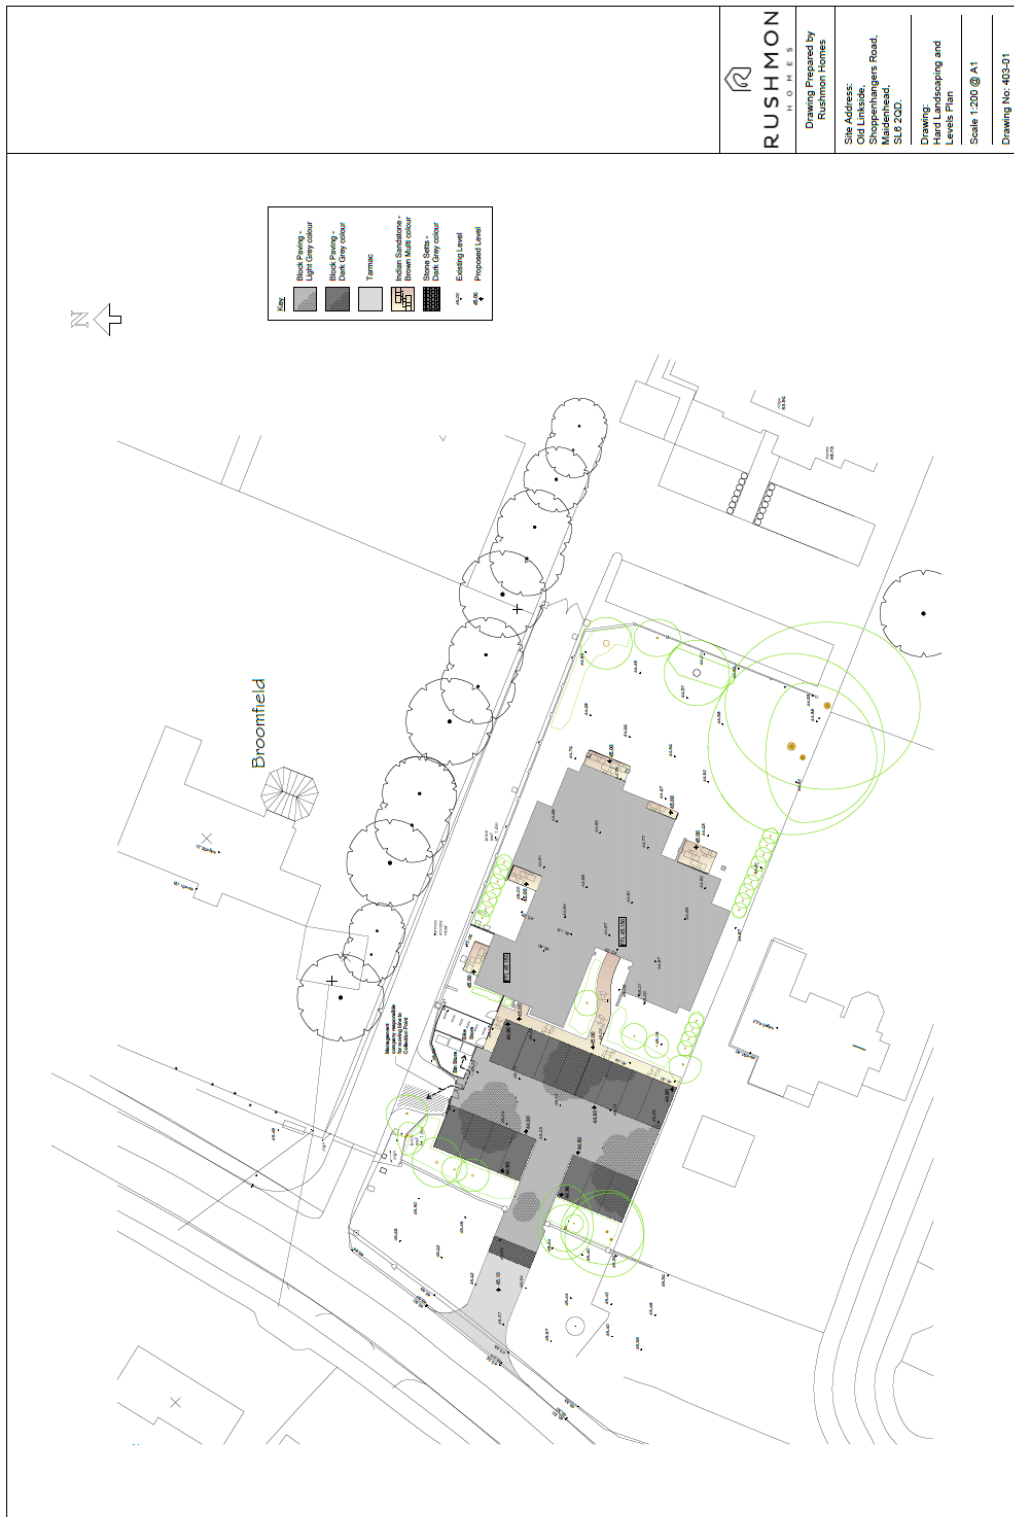


Elevations



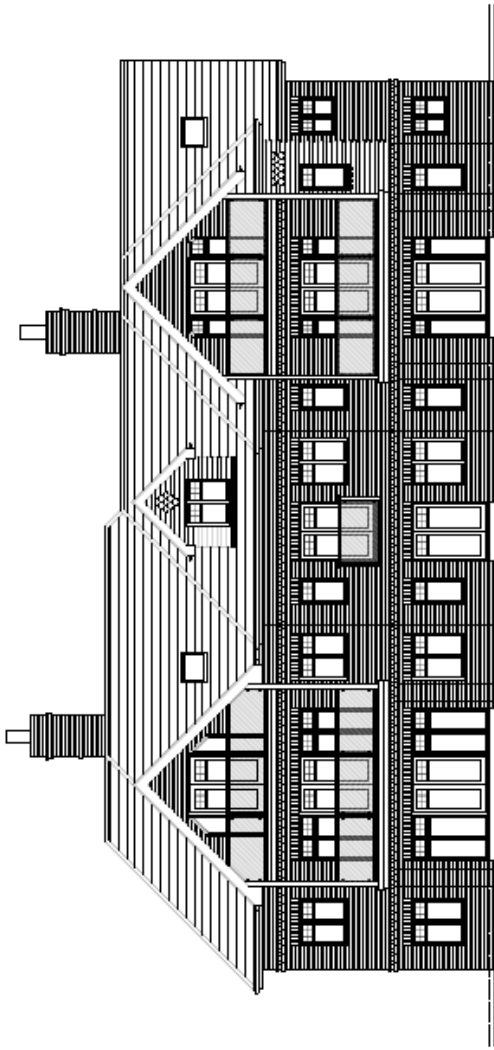

Rear Elevation

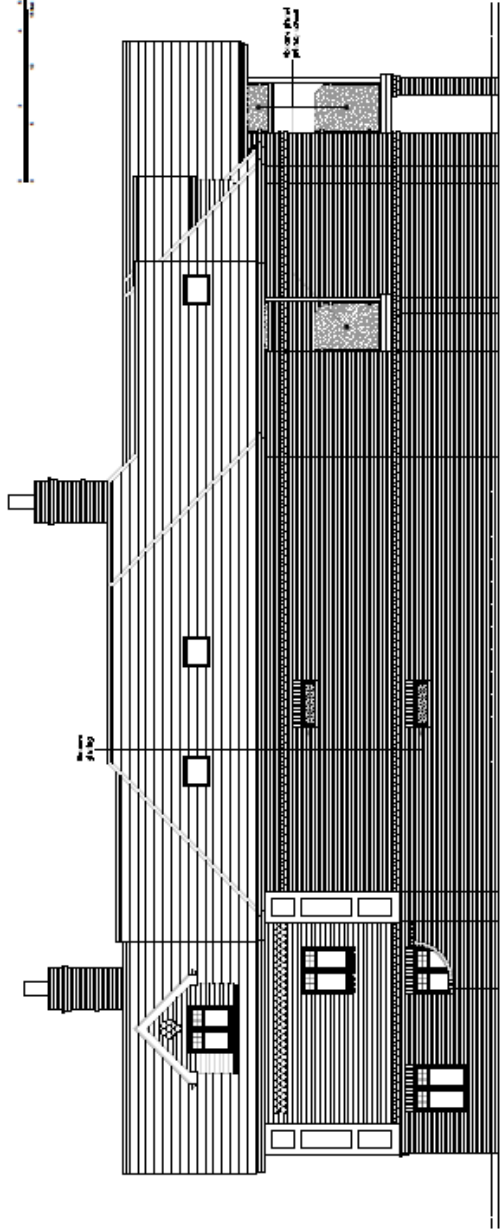

South Elevation



RUSHMON

Site Address:
 Old Lindeke,
 Shoppenhagens Road,


Drawing Title:
 Rear and North Elevations

Drawing No.: 4034-07 Rev: A

Date: 03/16

Scale @ A1: 1/50

Floor Plans

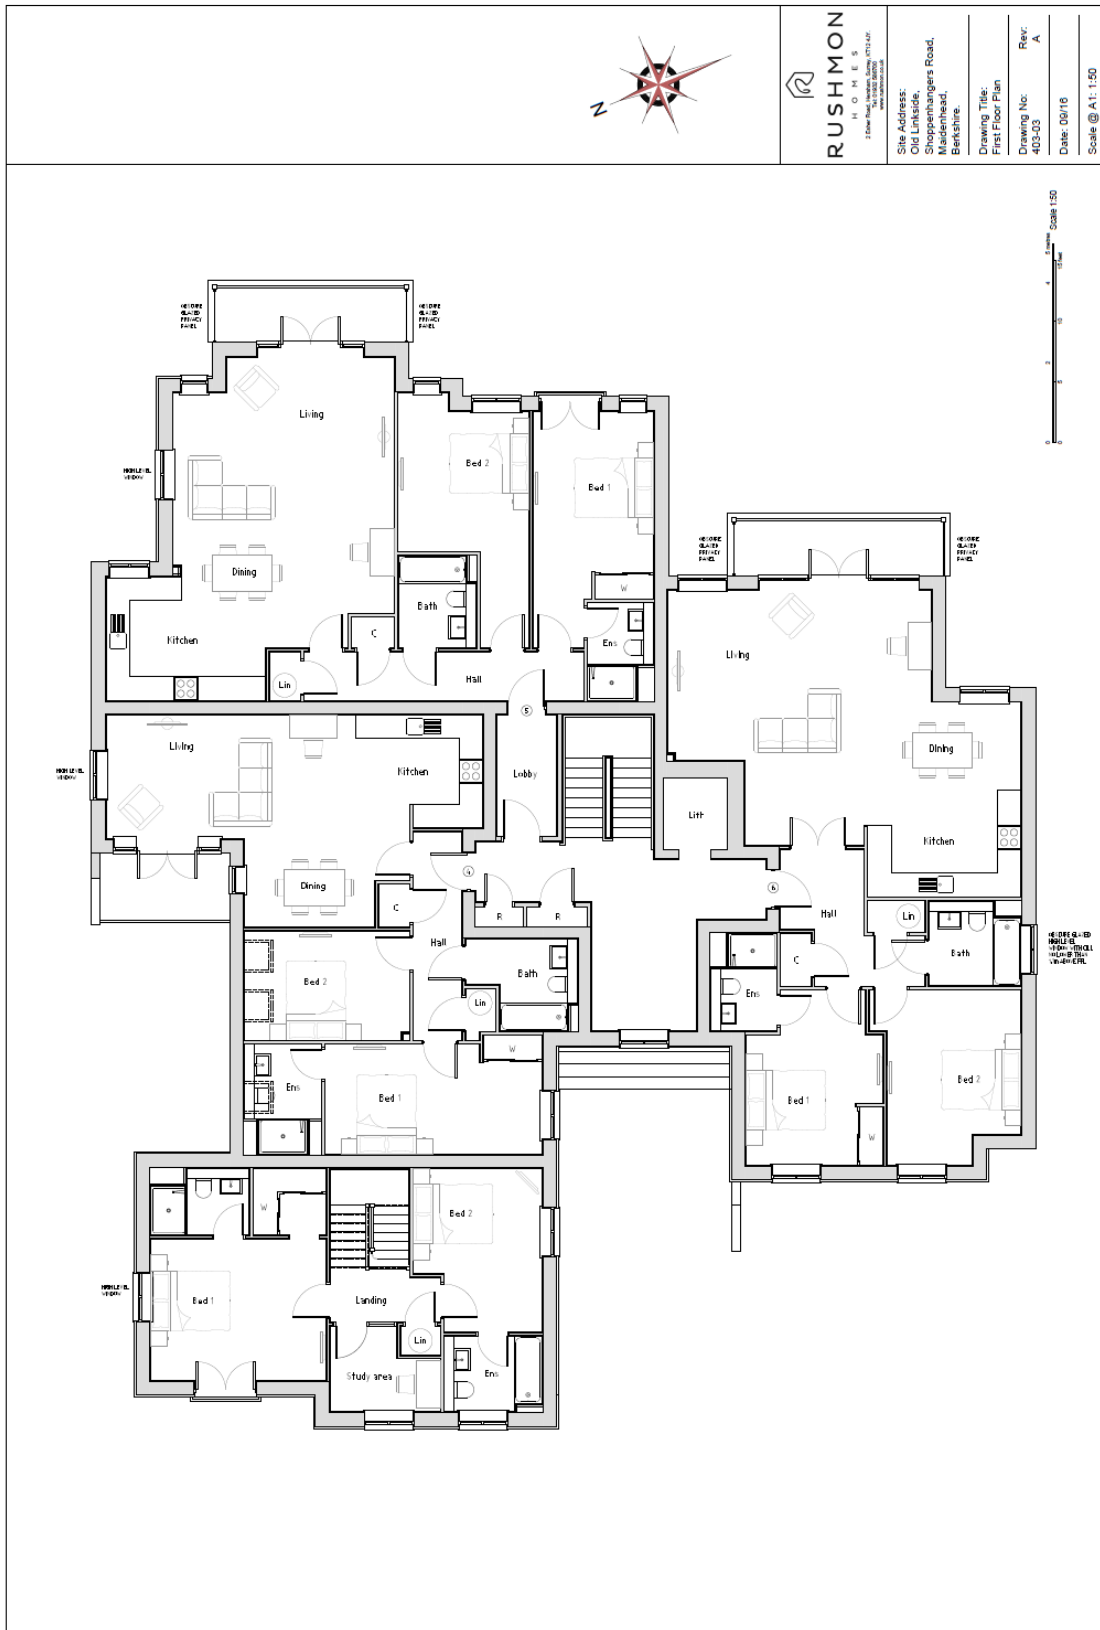



RUSHMON

Site Address:
Old Linkside,

Drawing Title:


Rev:
A


Scale @ A1: 1:50

