




Appendix A

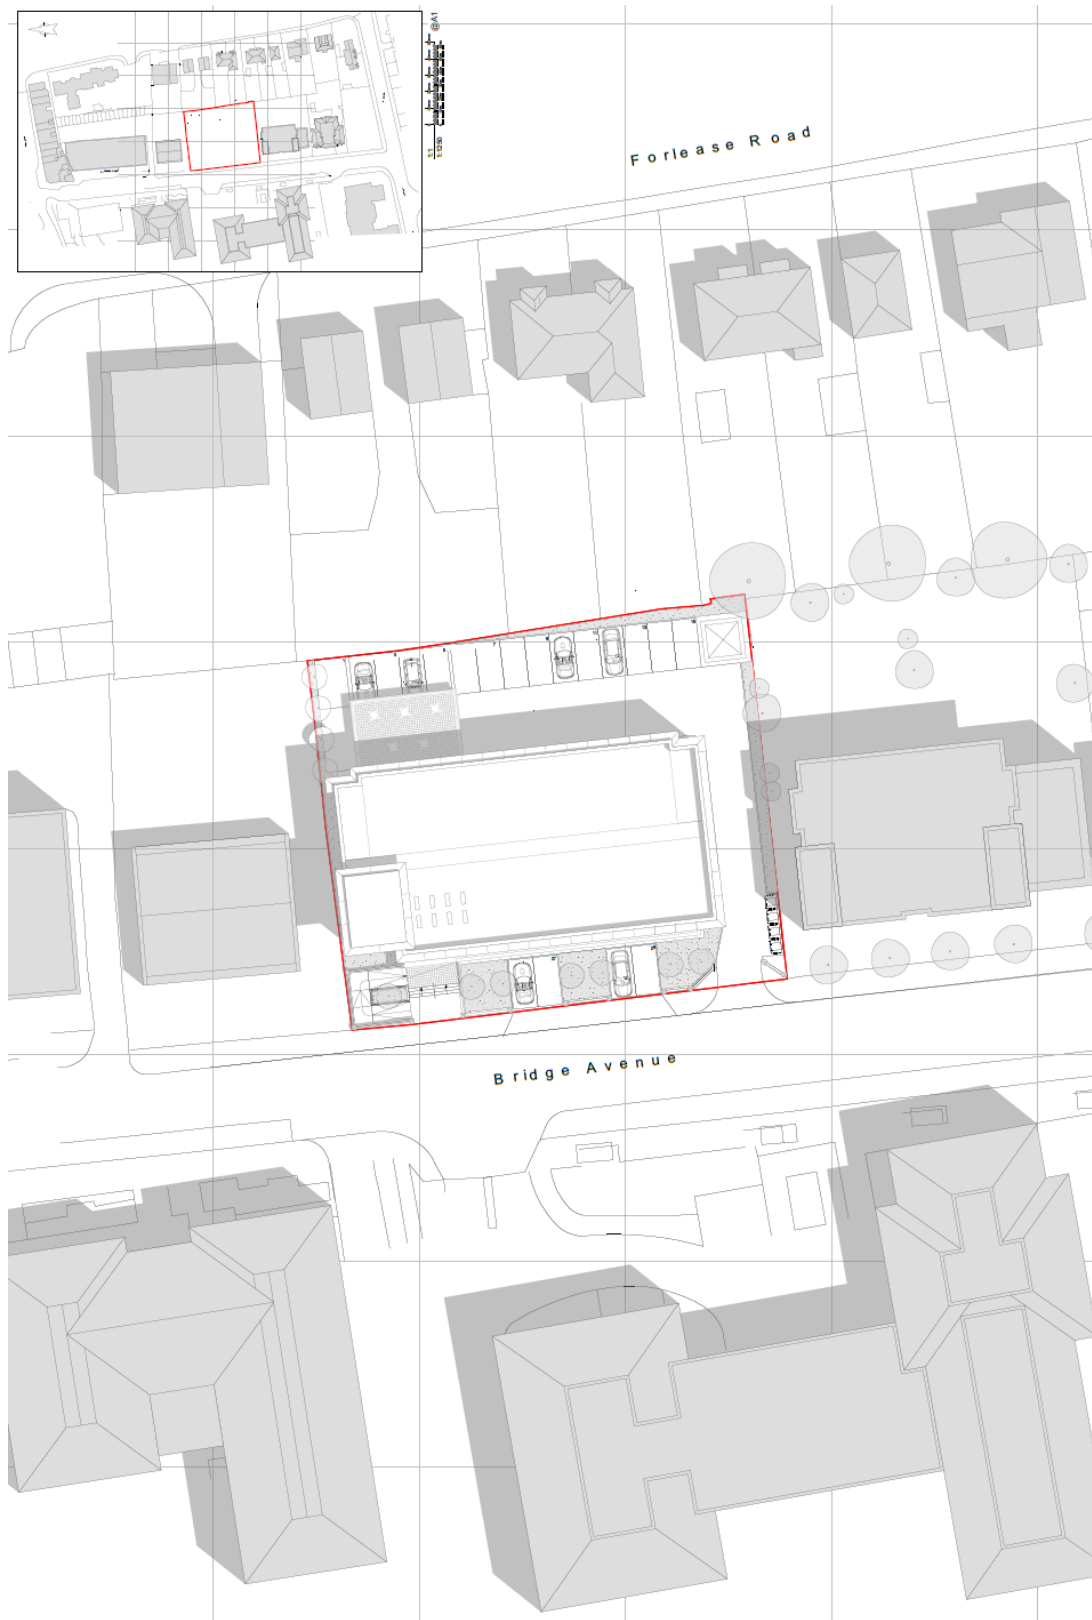


Appendix B

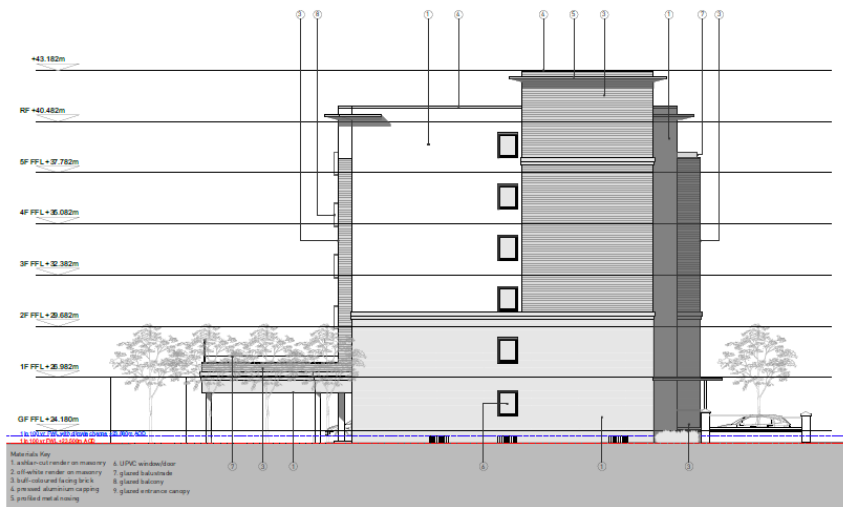

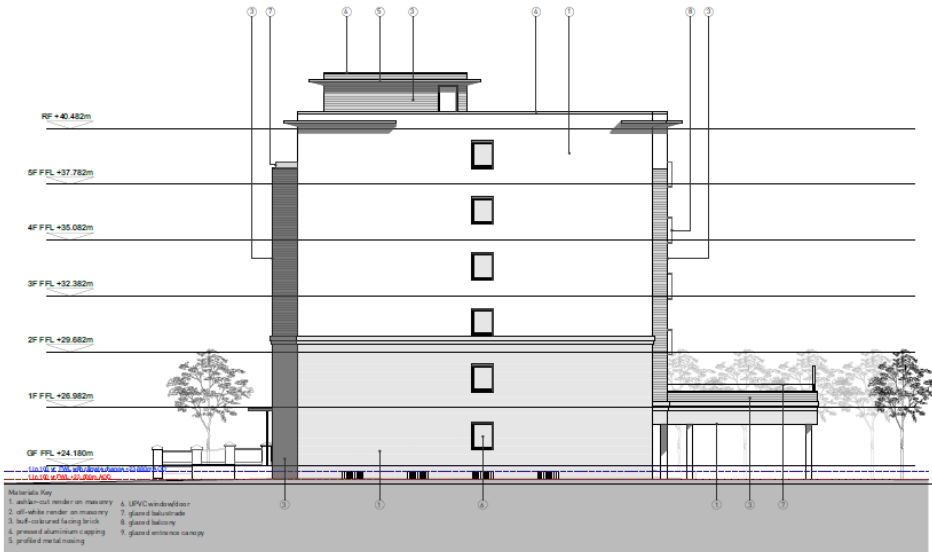


Appendix C

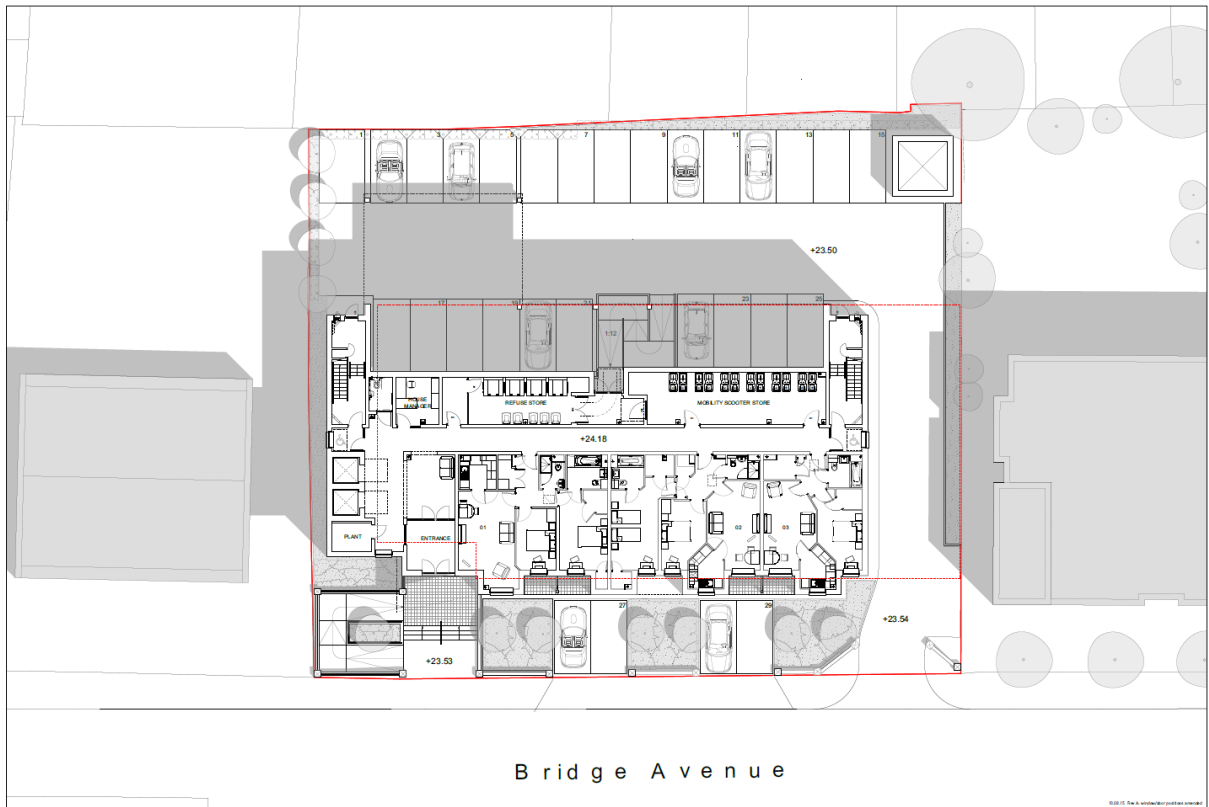

1:10
 russdragarchitects
 ARCHITECTS

PLANNING
 3-6 BRIDGE AVENUE, MAIDENHEAD



AP228 P03 Rev A
 Proposed Ground Floor Plan
 02.07.2015

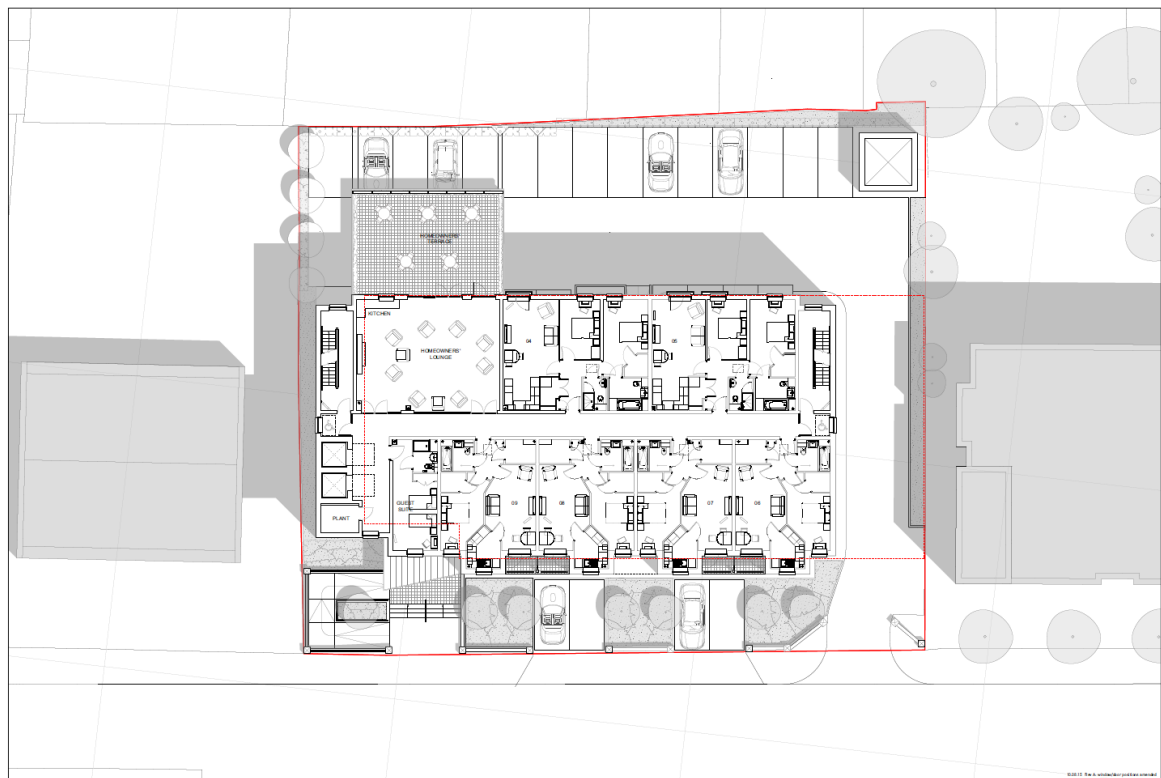

1:10
 russdragarchitects
 ARCHITECTS

PLANNING
 3-6 BRIDGE AVENUE, MAIDENHEAD

AP228 P04 Rev A
 Proposed First Floor Plan
 02.07.2015

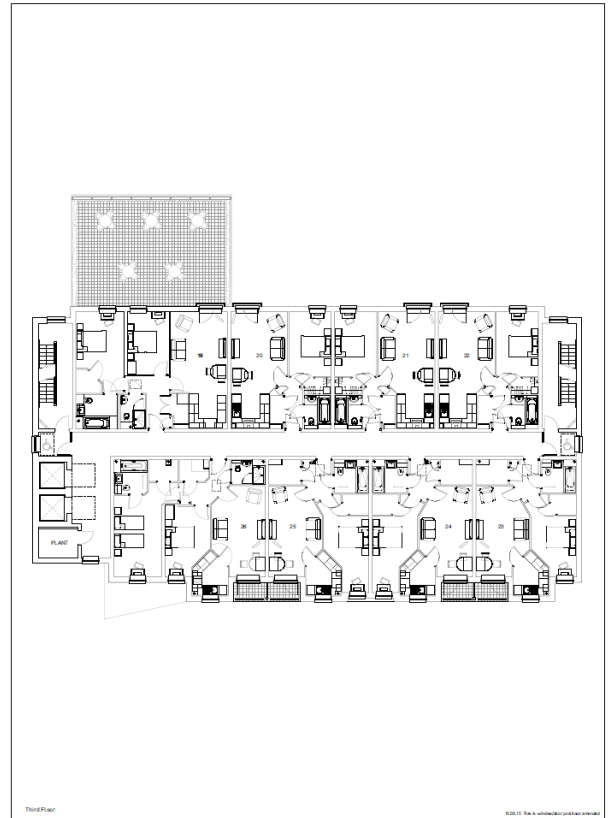
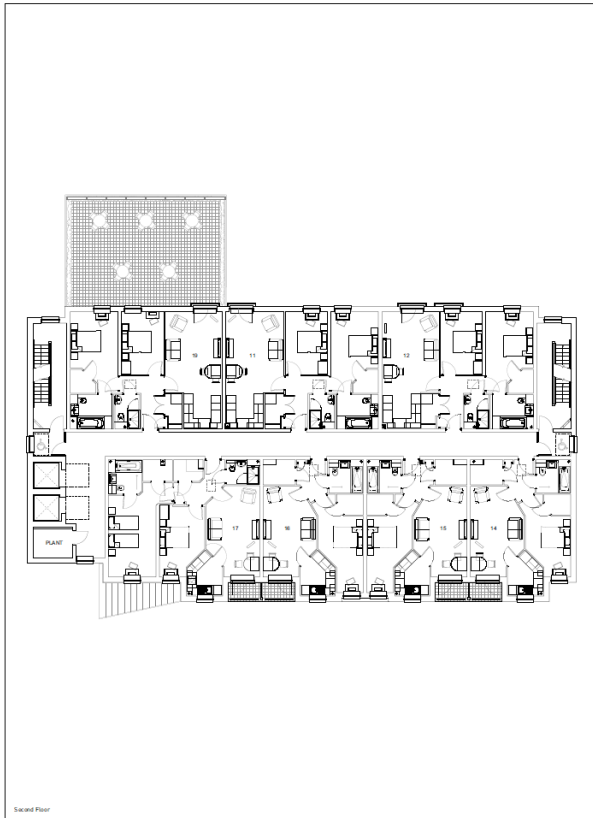


1:1
1/300
rusdragearchitects
ARCHITECTS PLANNING ENGINEERING INTERIORS

PLANNING
3-6 BRIDGE AVENUE, MAIDENHEAD



AP228 P05 Rev A
Proposed Second & Third Floor Plans
02.07.2015

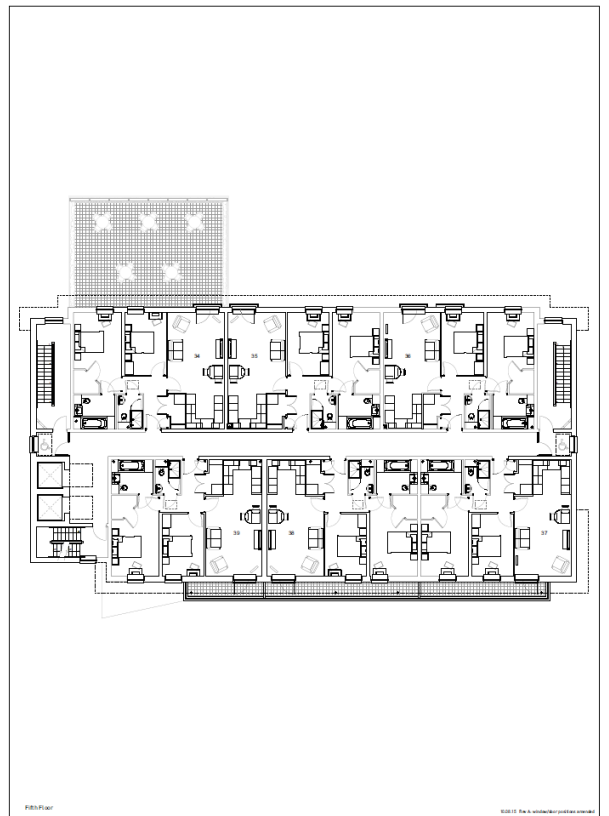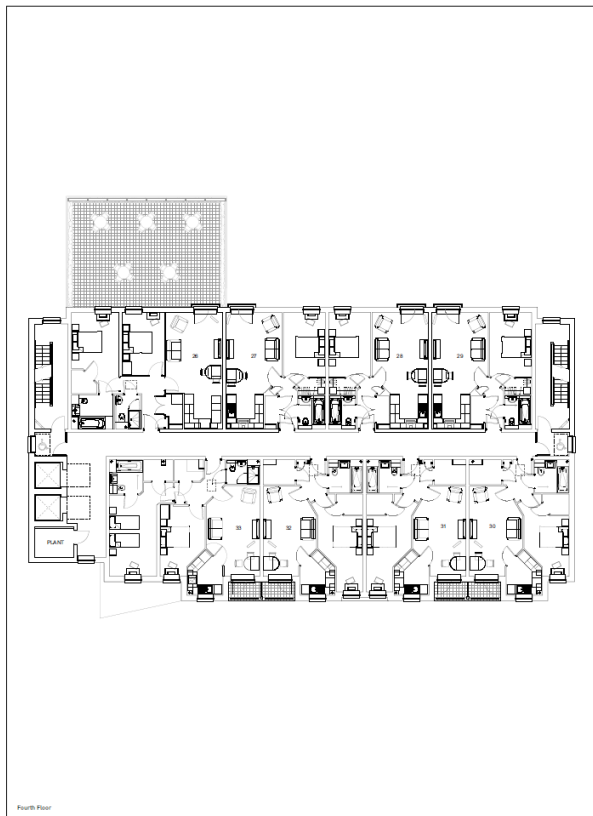

1:1
1/300
rusdragearchitects
ARCHITECTS PLANNING ENGINEERING INTERIORS

PLANNING
3-6 BRIDGE AVENUE, MAIDENHEAD



AP228 P06 Rev A
Proposed Fourth & Fifth Floor Plans
02.07.2015