


Important note:

This drawing is a composite version of boundaries derived from multiple Land Registry plans, for reference purposes.
 This drawing is not to scale and should not be relied upon for accuracy.
 Reference instead should be made to individual Land Registry Plans and Titles.

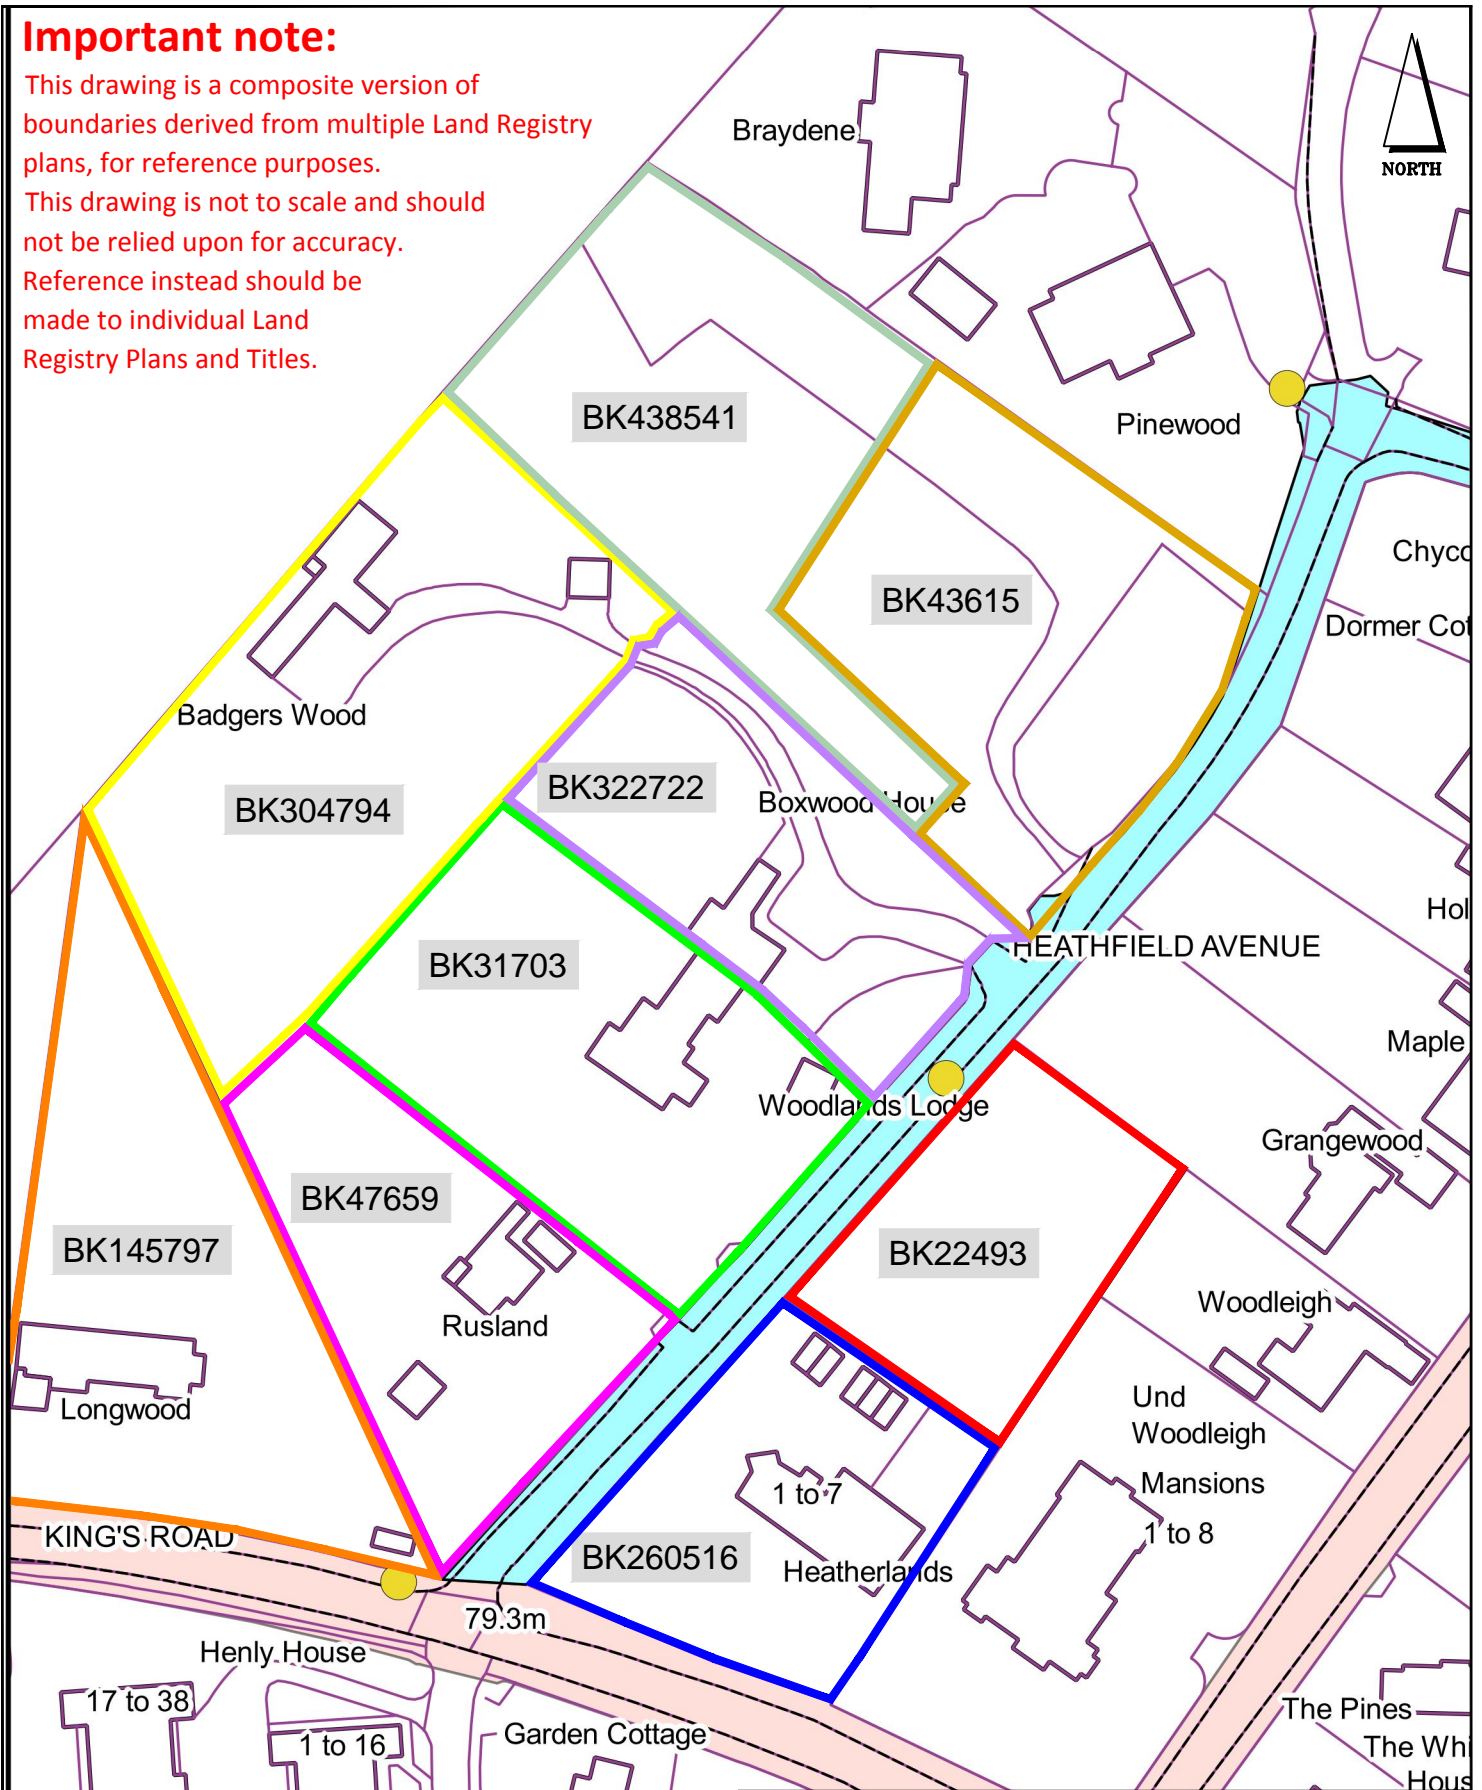

**Heathfield Avenue,
Ascot**

Drg No. PN-1929-18-02		Rev -	
Date 16-12-15	Scale do not scale	Size A4	
Drawn By rmb	CAD By rmb	Checked By -	Signed Off By -
Drawing Path. Y:\CO1\CAD\Projects-PN\PN-1900-1999\PN-1929..			
<small>Reproduced from the Ordnance Survey Mapping with the permission of the Controller of her Majesty's Stationary Office Crown Copyright ©. Unauthorised reproduction infringes Crown Copyright and may lead to prosecution or civil proceedings, Royal Borough of Windsor and Maidenhead - Licence Number 100018817</small>			

**Indicative combined
land registry plan**

Operations Directorate
 Highways, Engineering & Transport
 Town Hall, St. Ives Road,
 Maidenhead, Berks,
 SL6 1RF.



Tel: 01628 683800
 Fax: 01628 796774
<http://www.rbwm.gov.uk>

Additional note:
 The light blue shaded area denotes a private street and the shaded pink area the public highway

Rev	Date	Amendments