

Appendix A

Location Plan



Coloured Site Layout Plan



Unit size plan



Reserved Matters dwelling size distribution diagram


KEY

- 1, 2 & 3 bedroom flats
- 2 bedroom houses
- 3 bedroom houses
- 4 bedroom houses
- M4(3) apartments on ground level
- M4(2) apartments on 1st - 3rd floors


Appendix B—plans and elevations

Block A
(apartment block)

Floor plans

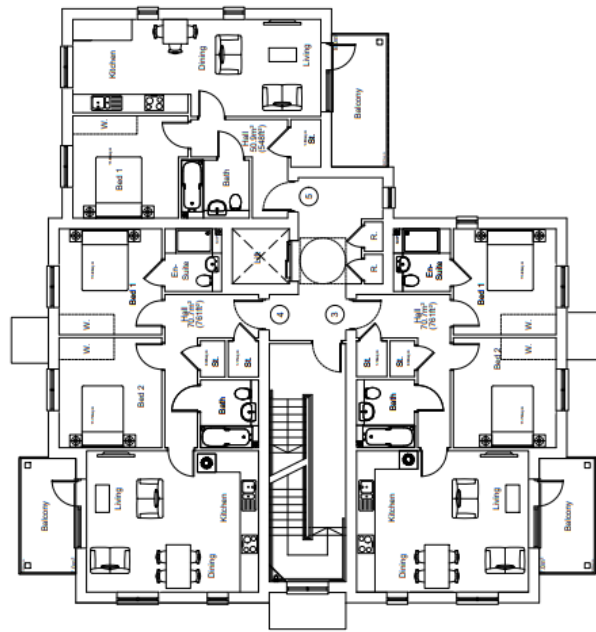


First Floor Plans
Pits 3-5

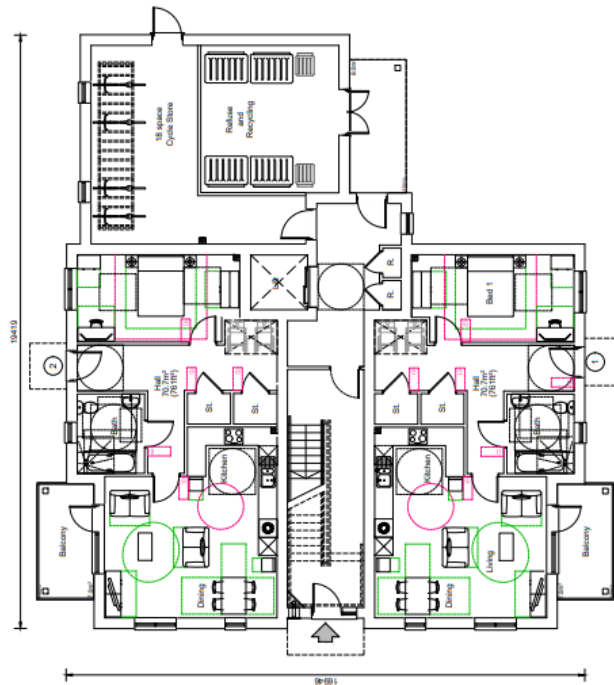


Ground Floor Plan
Pits 1-2


Block A (apartment block)
Floor plans

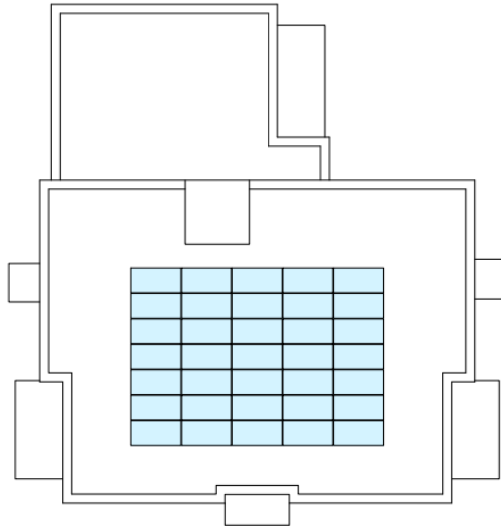

Roof Plan

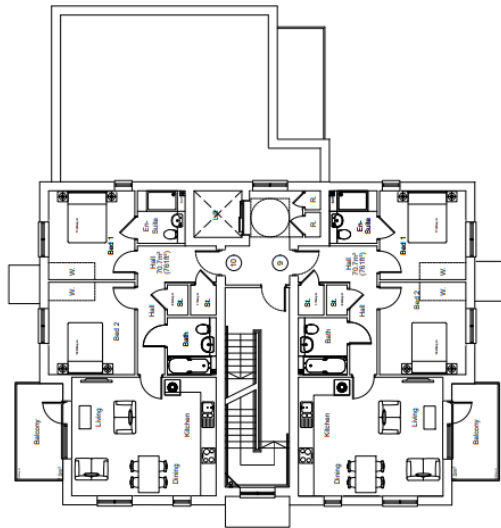

Third Floor Plan
Photos 9-10

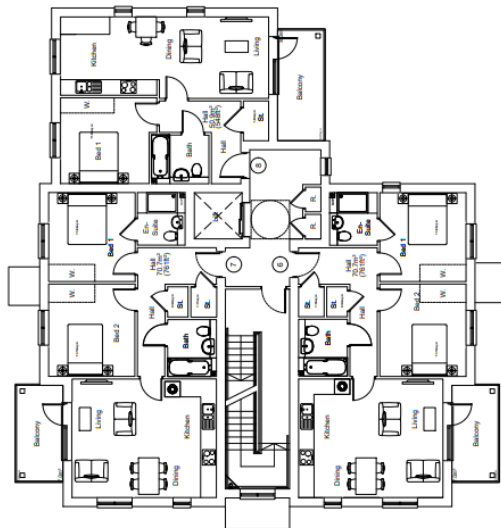

Second Floor Plan
Photos 6-8

Block A—elevations




South Elevation



North Elevation





West Elevation
Plots 1-10


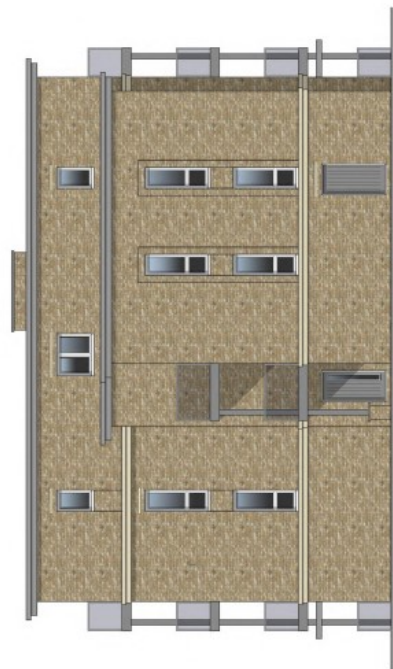


East Elevation


Block B— ground and first floor plans

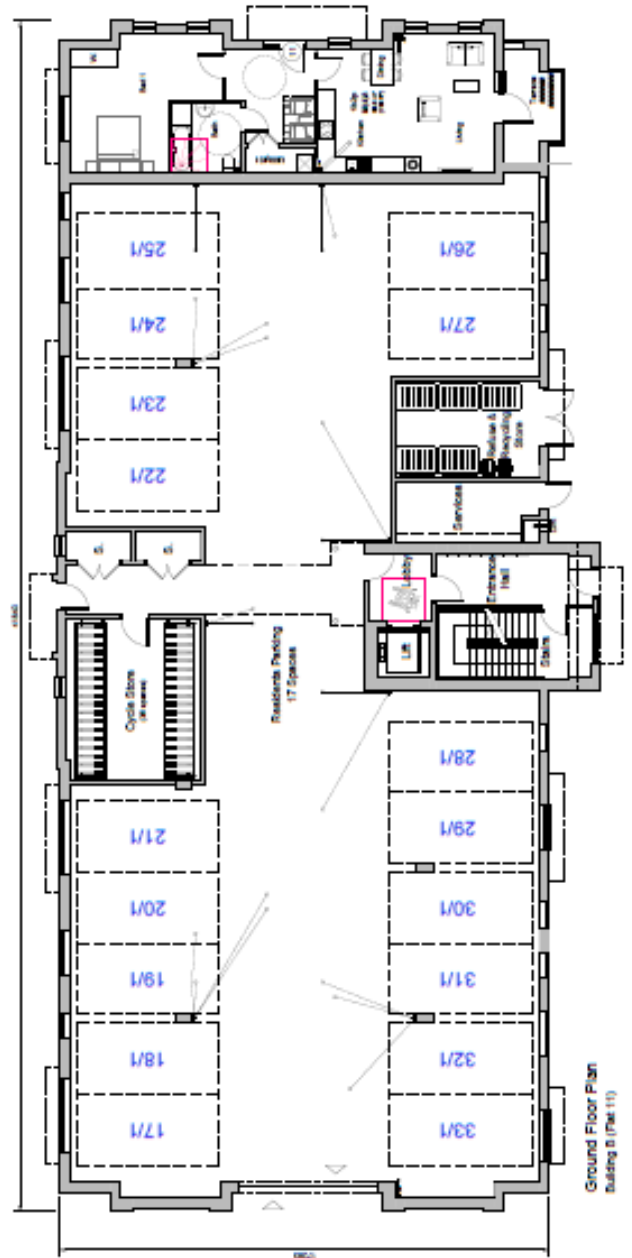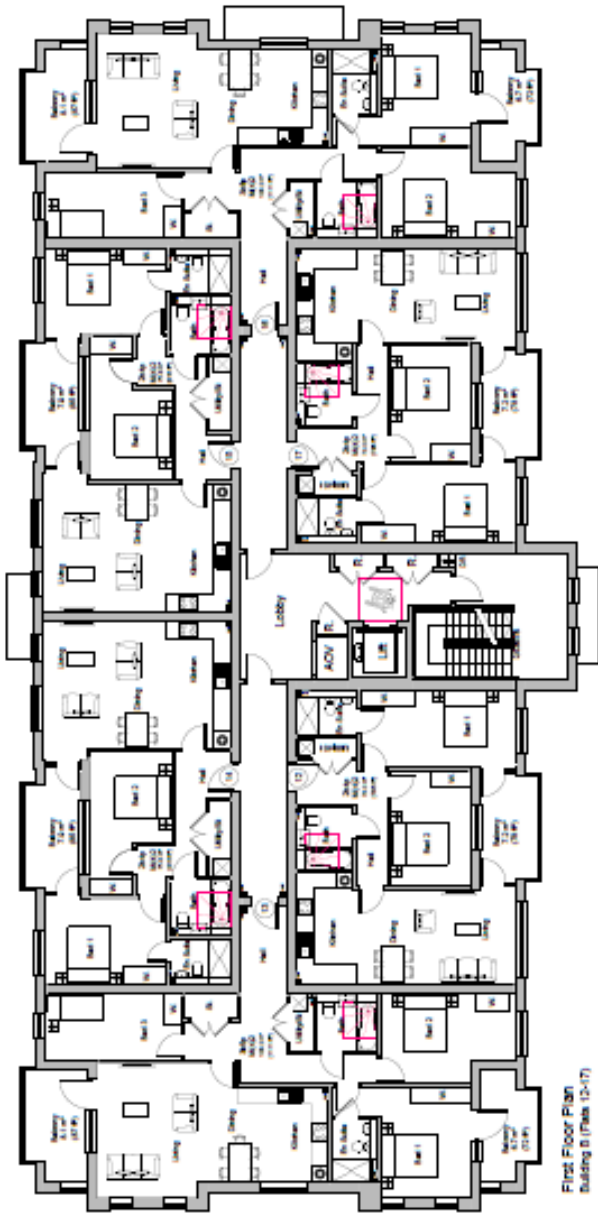


Block B—fourth plan and roof plan

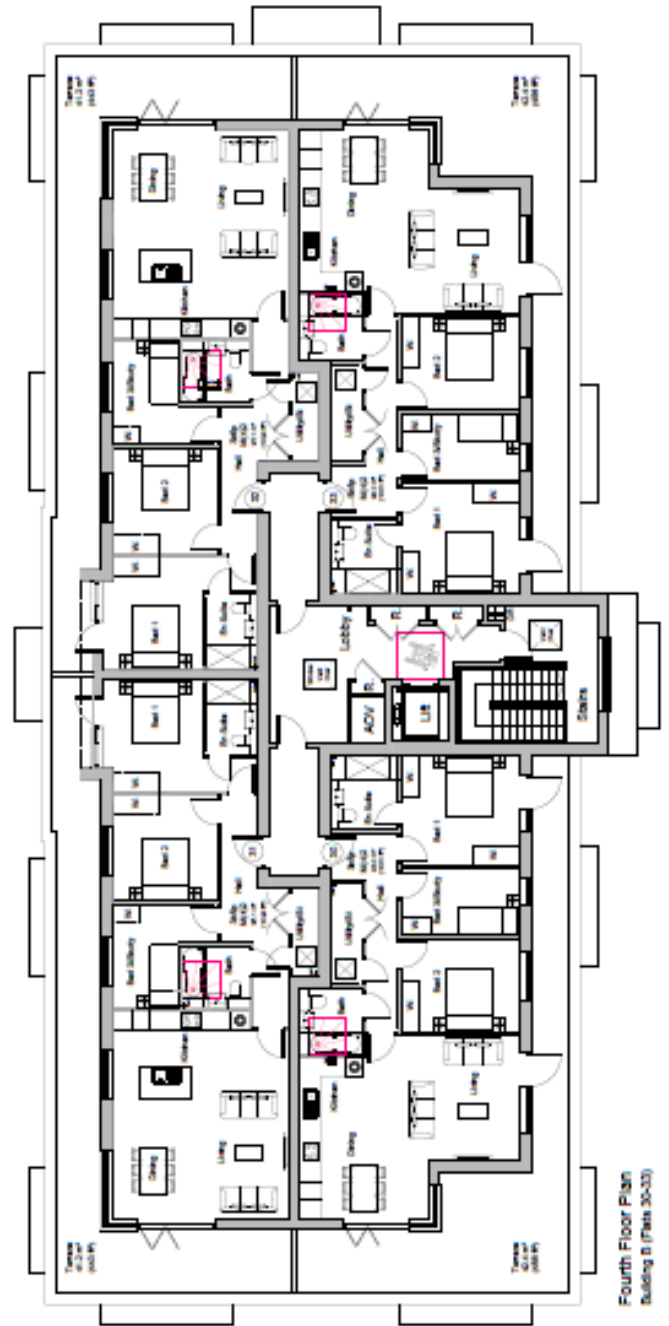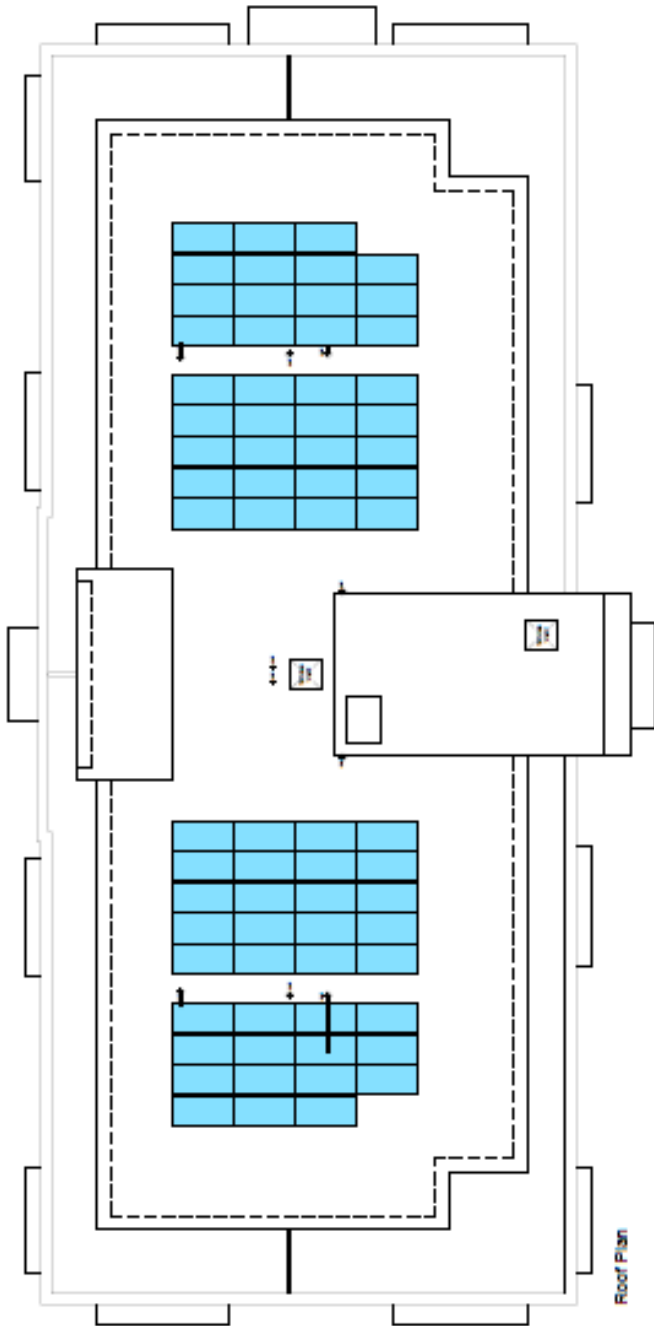


Block B—elevations

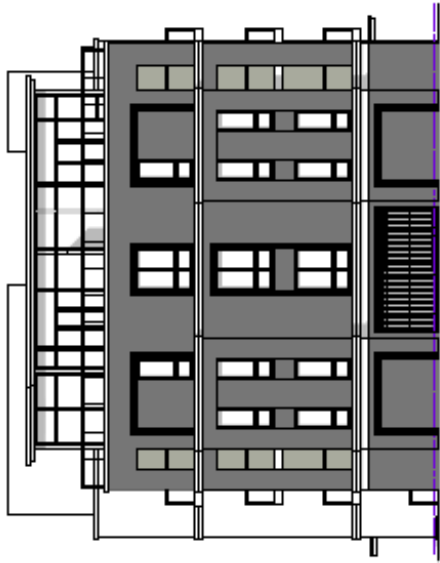


Side Elevation (East)
Building C (Plan 34-50)

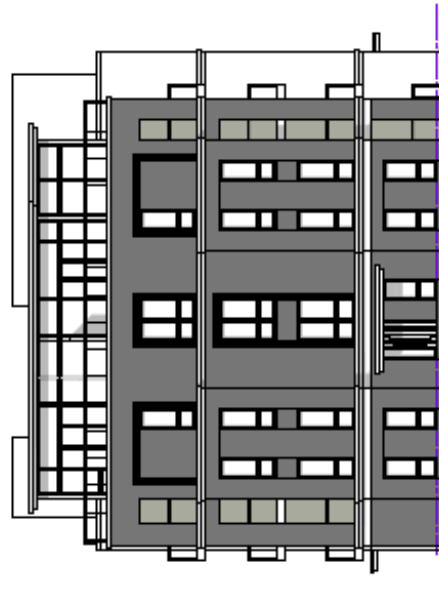

Side Elevation (West)
Building C (Plan 34-50)

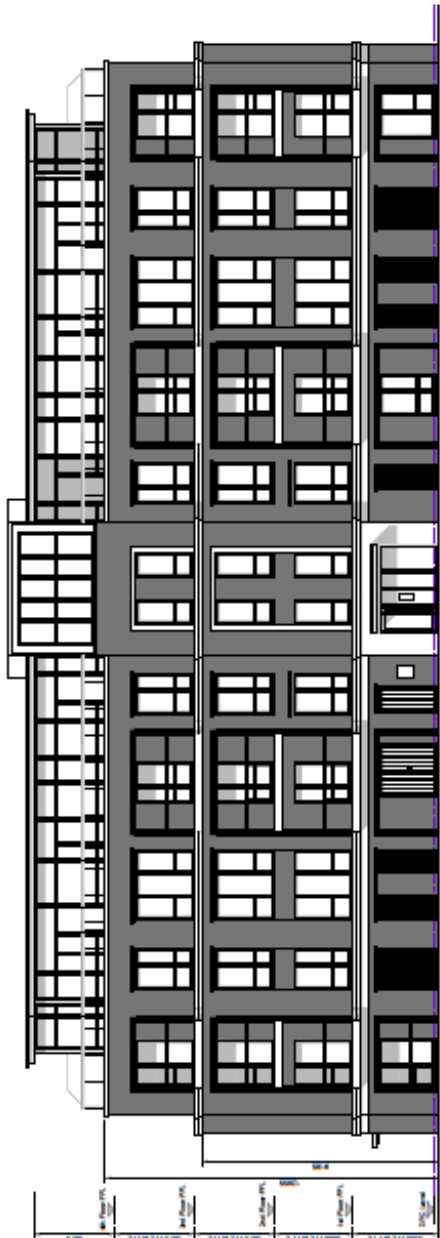


Front Elevation (South)
Building C (Plan 34-50)

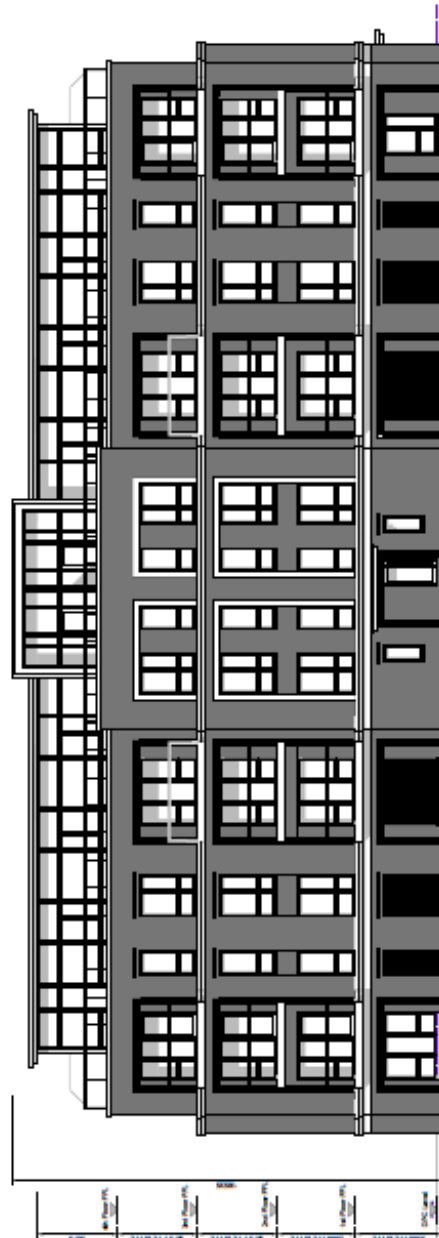


Rear Elevation (North)
Building C (Plan 34-50)

Block C—floor plans (ground and first floor)

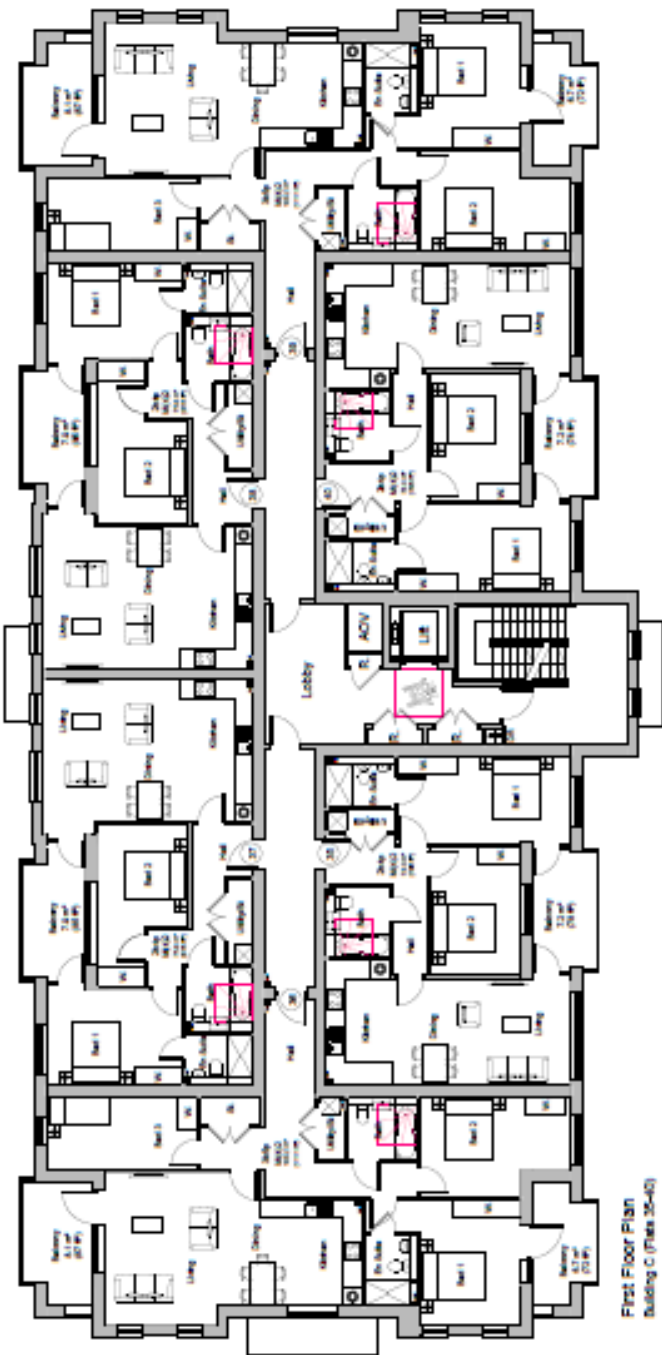


First Floor Plan
Building C (Flats 35-43)

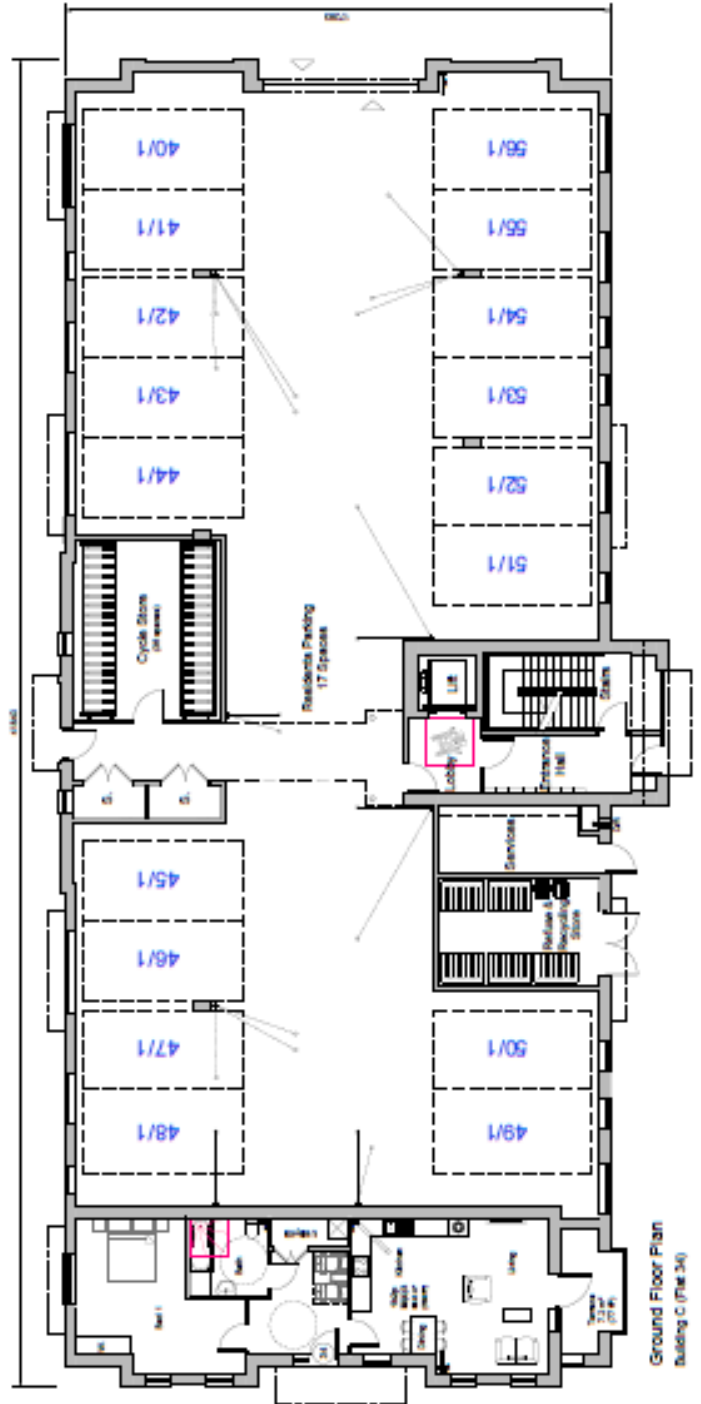


Ground Floor Plan
Building C (Flat 34)


Block C—Elevations

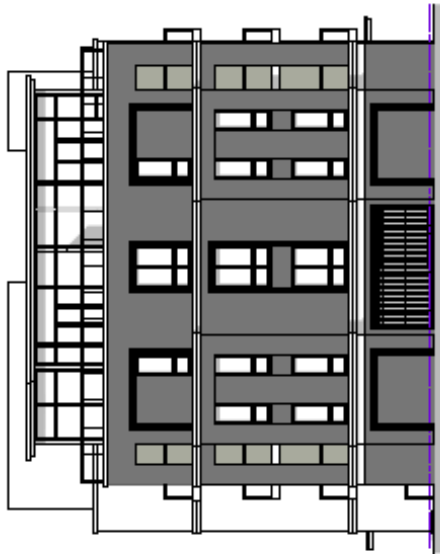


Side Elevation (East)
Building C (Plans 3A-3D)

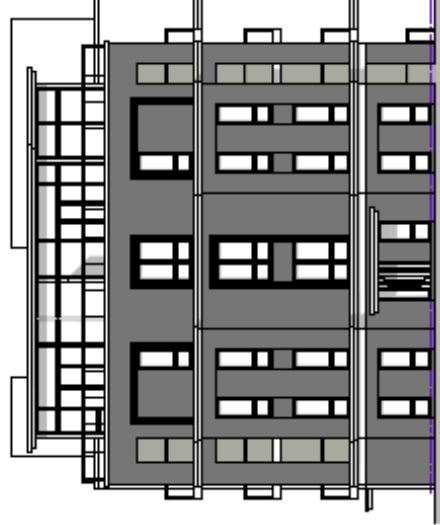

Side Elevation (West)
Building C (Plans 3A-3D)


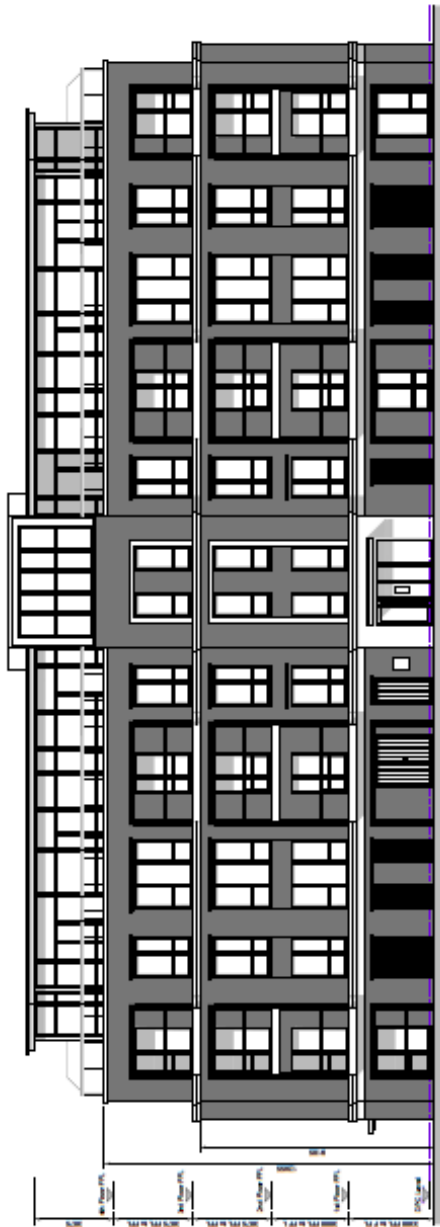


Front Elevation (South)
Building C (Plans 3A-3D)


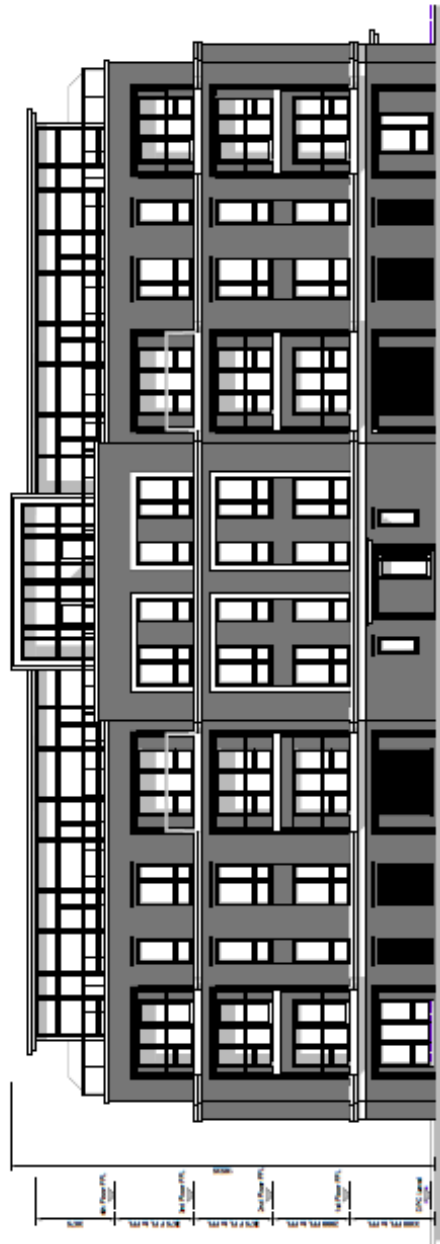


Rear Elevation (North)
Building C (Plans 3A-3D)


Block D—floor plans (ground and first)

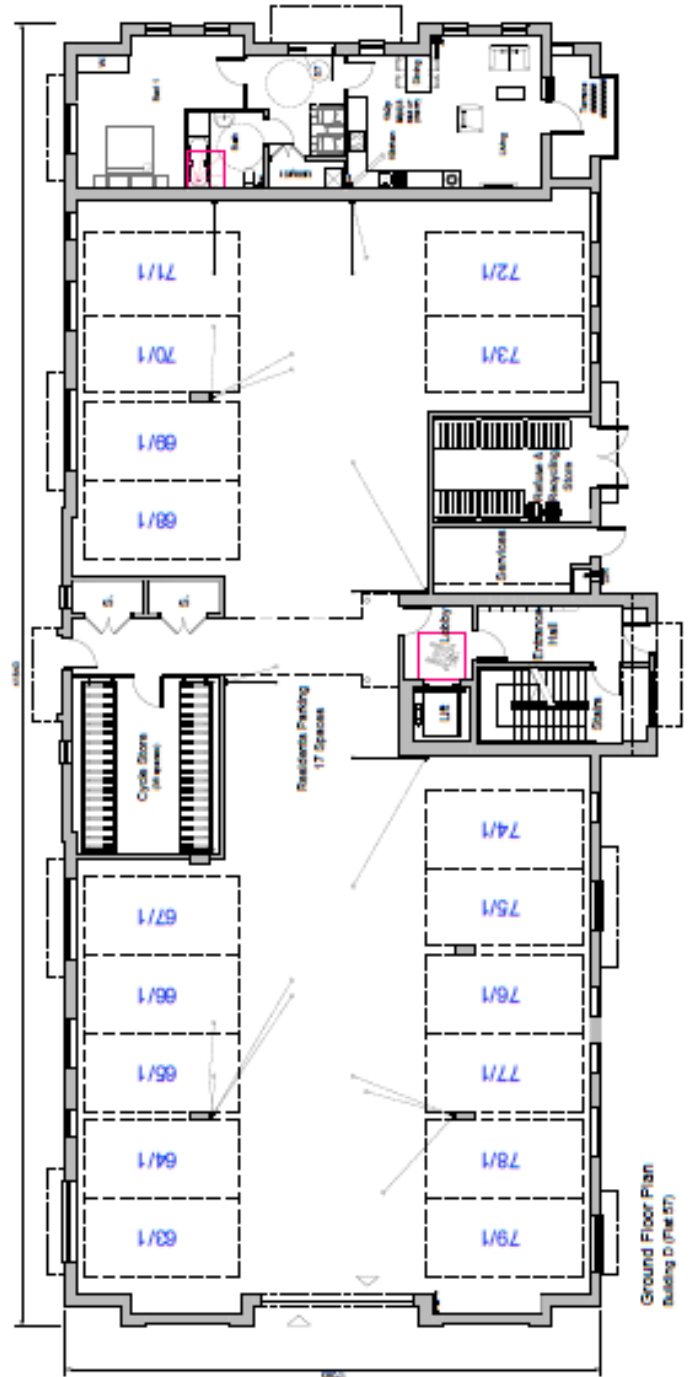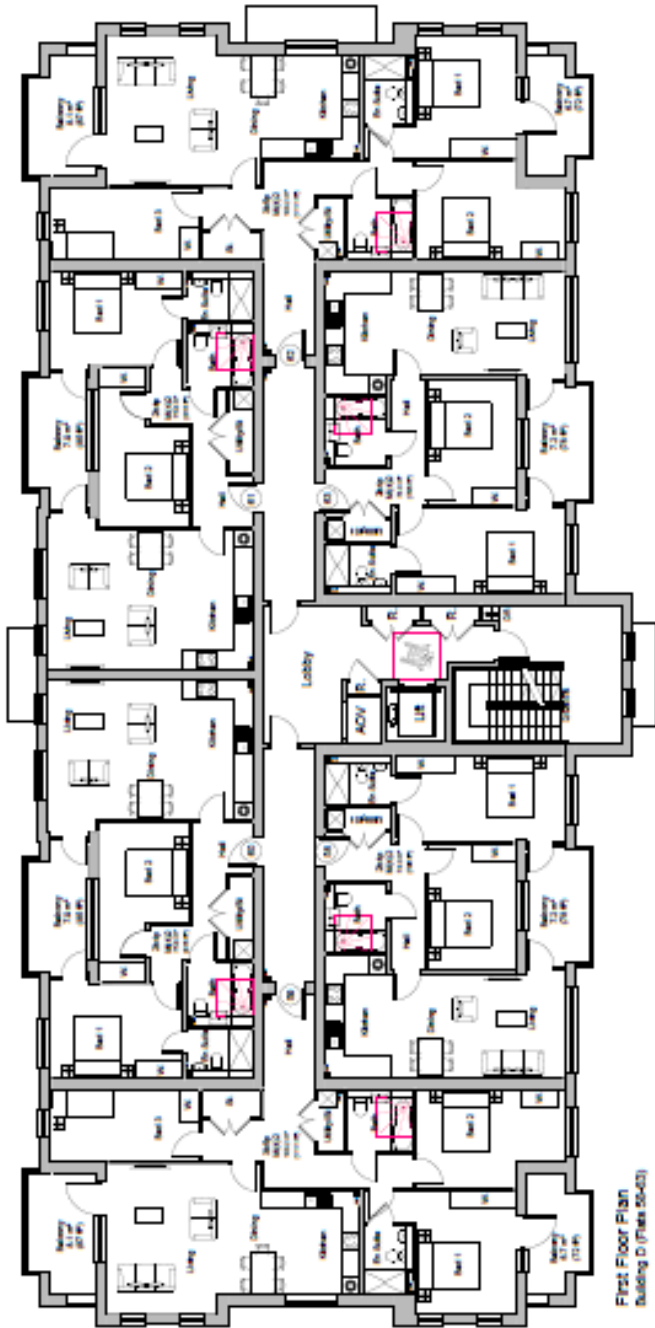


Block D—second and third floor plans

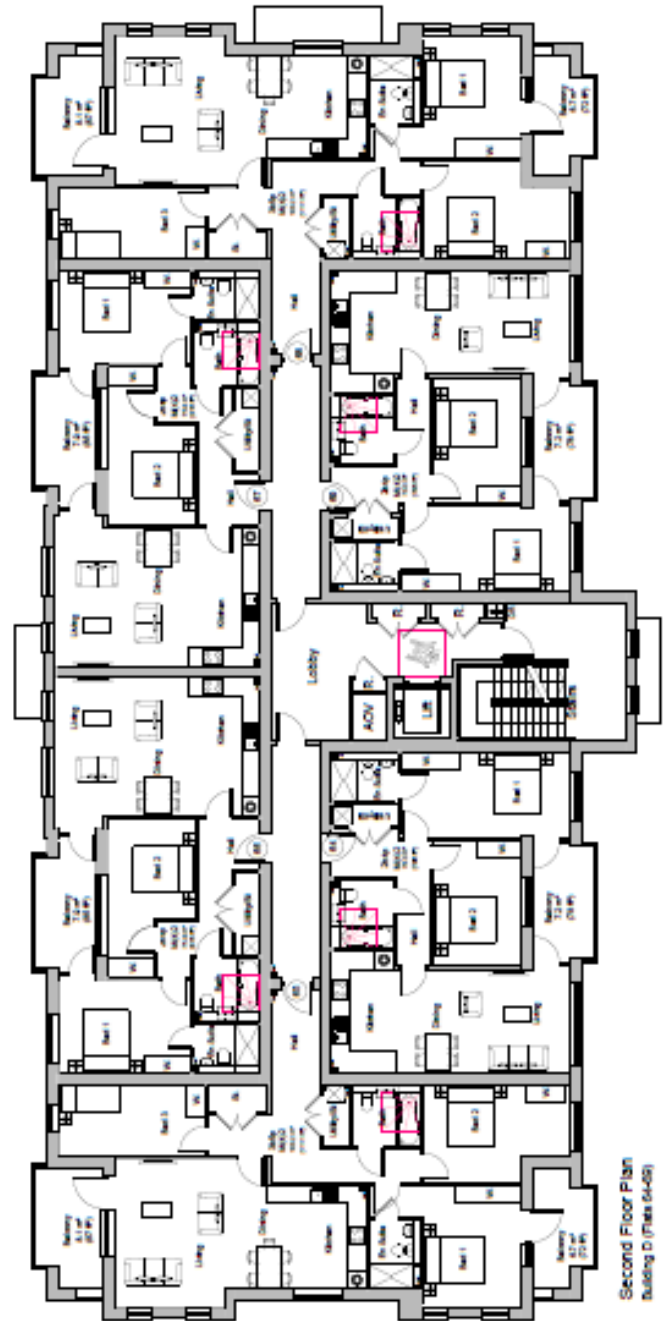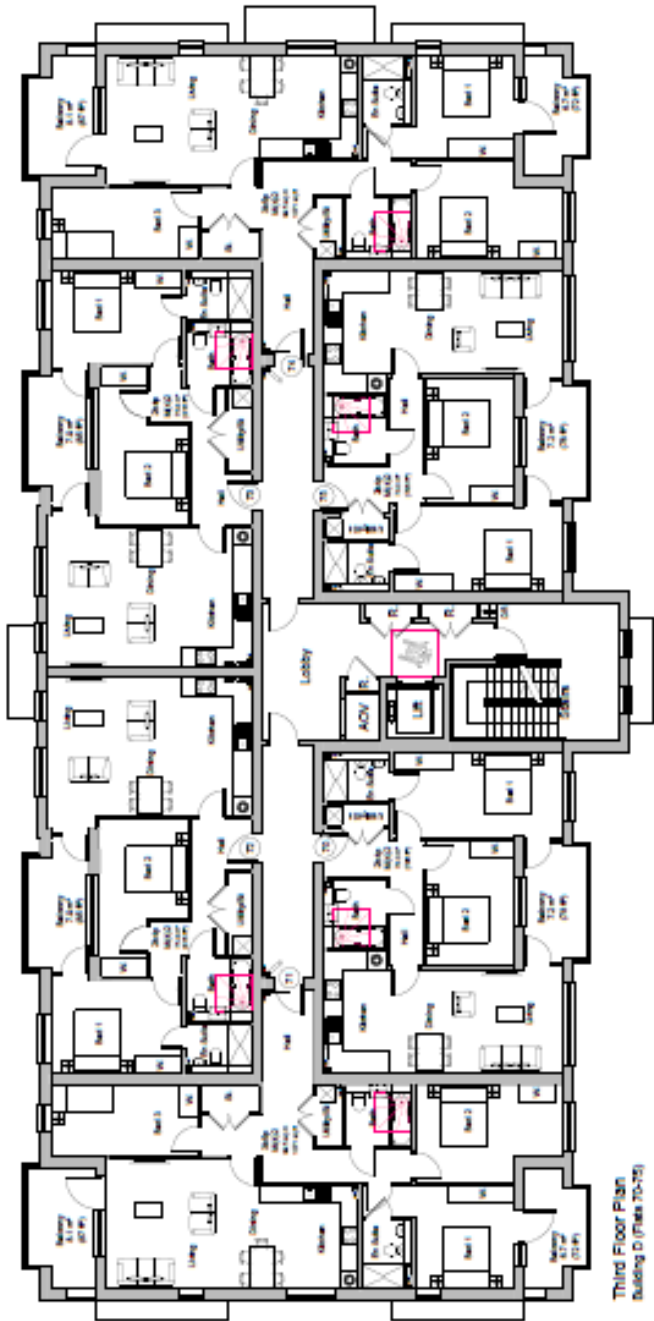


Bock D—elevations

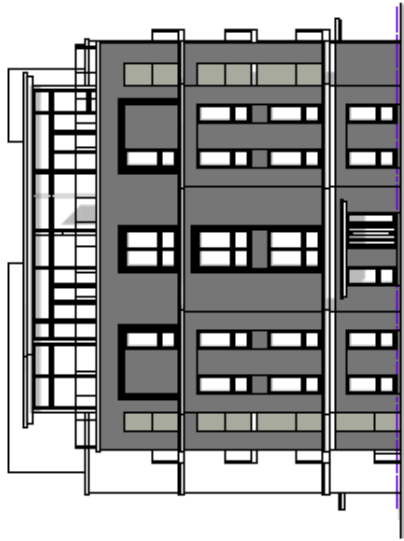


Side Elevation (East)
Building D (Plan 21-12)

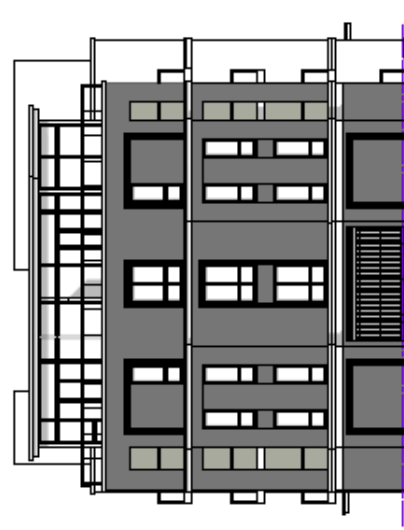

Side Elevation (West)
Building D (Plan 21-12)


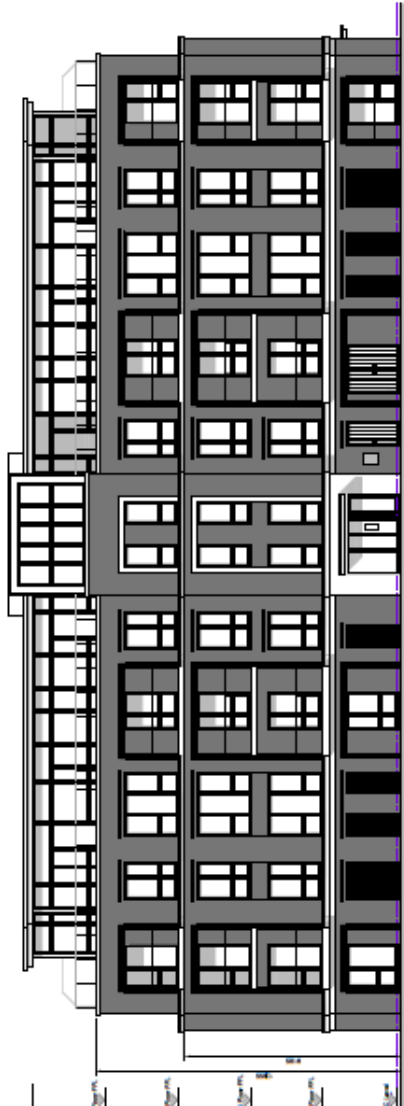


Front Elevation (South)
Building D (Plan 21-12)

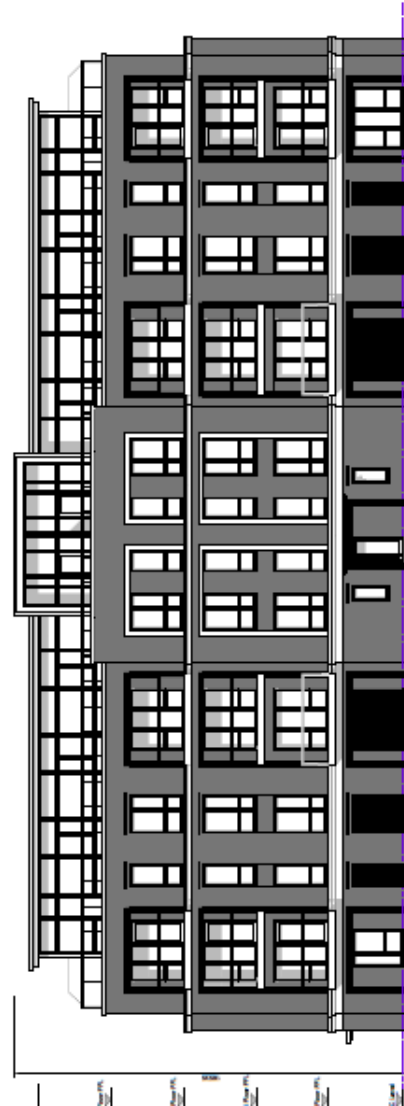


Rear Elevation (North)
Building D (Plan 21-12)


Block H—floor plans (ground and first)

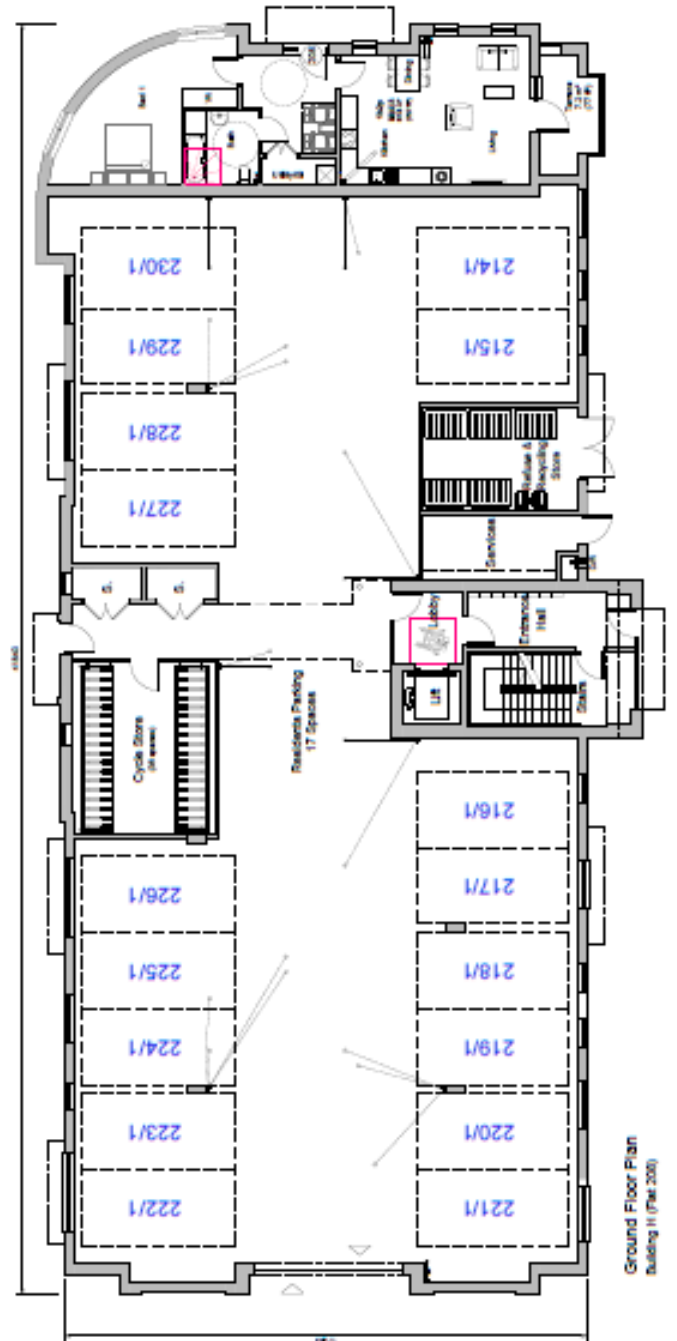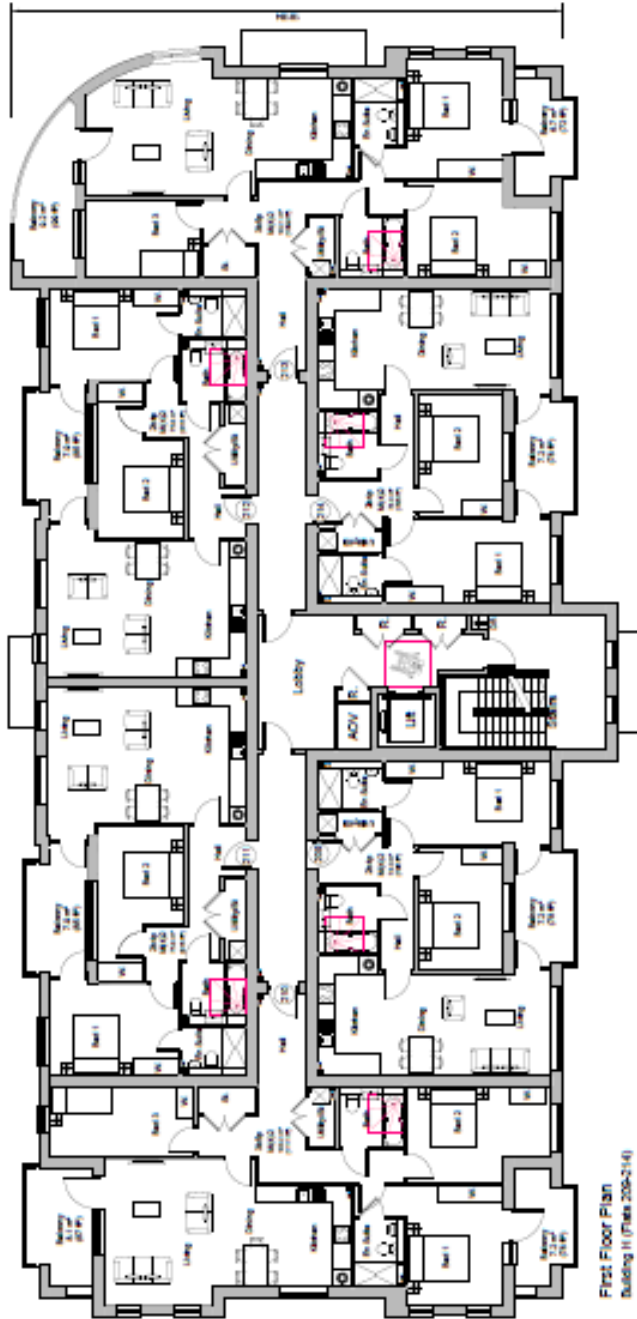


Block H—
elevations

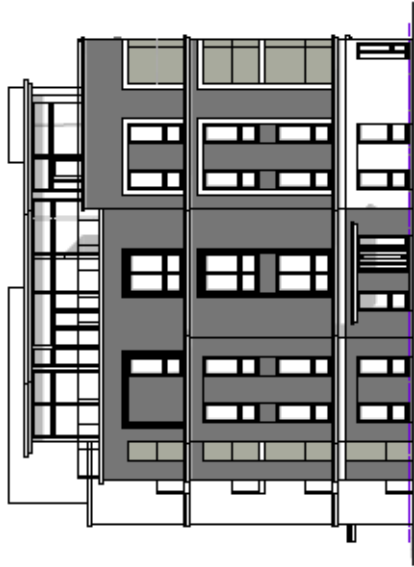


Side Elevation (North)
Building H (Plan 205-230)

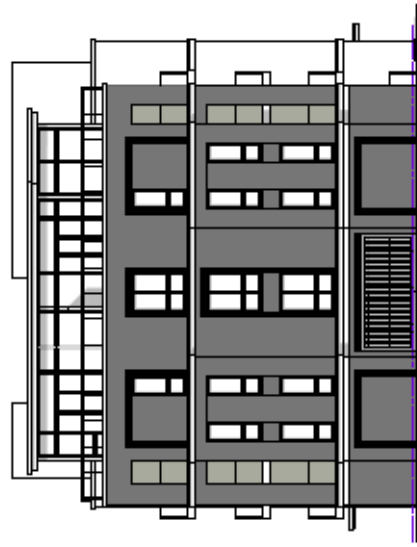

Side Elevation (South)
Building H (Plan 205-230)

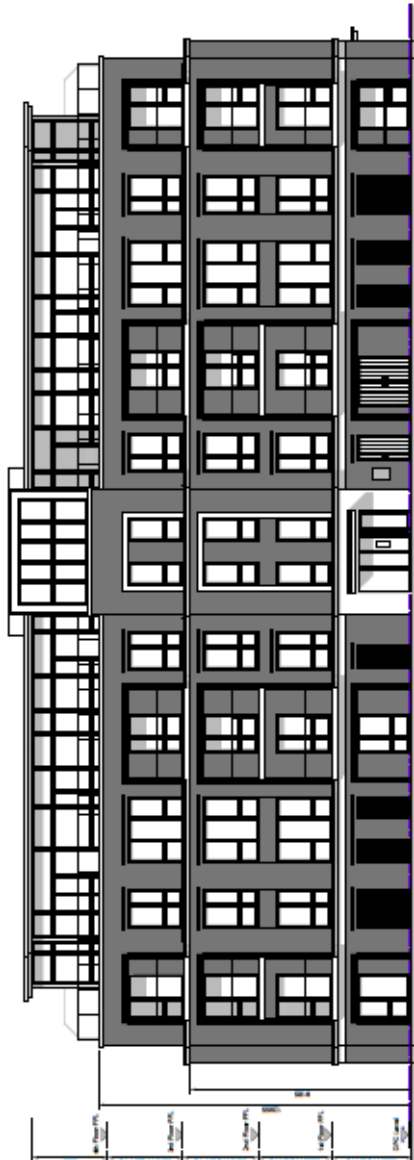

Front Elevation (East)
Building H (Plan 205-230)

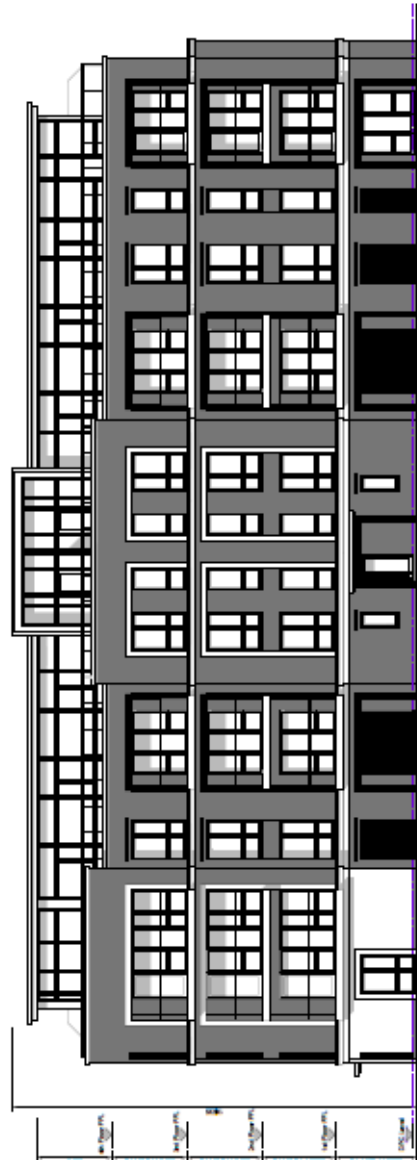

Rear Elevation (West)
Building H (Plan 205-230)

Street Scene—houses
 A-A (facing blocks B, C and D)



McGraw-Hill




Street Scene A-A (Cont'd)

Street Scene—houses

B-B

C-C

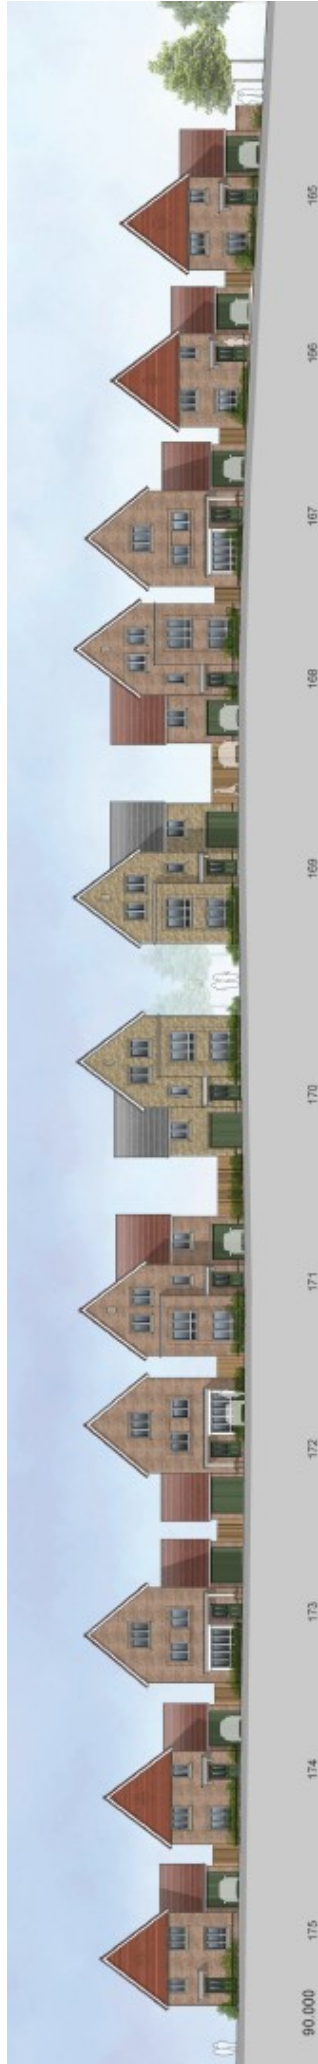

Street scenes

D-D

E-E



Street Scene D-D




Street Scene E-E

Street scene

F-F (flats)

G-G (houses)

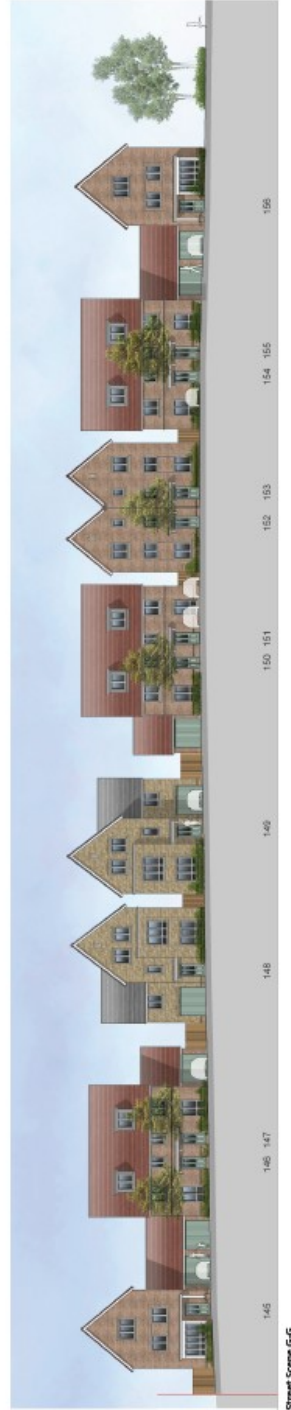

Street scene

K-K (fronting the High Street)



Building A - Photo 1:10

Building B - Photo 1:35

Building C - Photo 3:45

Street Scene K-K



Building C - Photo 5:17

Street scene

L-L



Appendix C—CGIs

Bowlde Green (Largest open space area/LEAP)



CGI View 1 - Bowlde Green
Heatherwood Hospital, Ascot



CGI View 3 - Wellington Place
Heatherwood Hospital, Ascot
19142 / C117A



CGI View 5 - Across Central Lane
Heatherwood Hospital, Ascot
19142 / C119A

GGI—Kings Ride
Roundabout



CGI View 7 - Kings Ride Roundabout
Heatherwood Hospital, Ascot
19142 / C121

GGI—
London
Road



CGI View 6 - London Road Frontage
Heatherwood Hospital, Ascot