


Appendix A



Appendix B



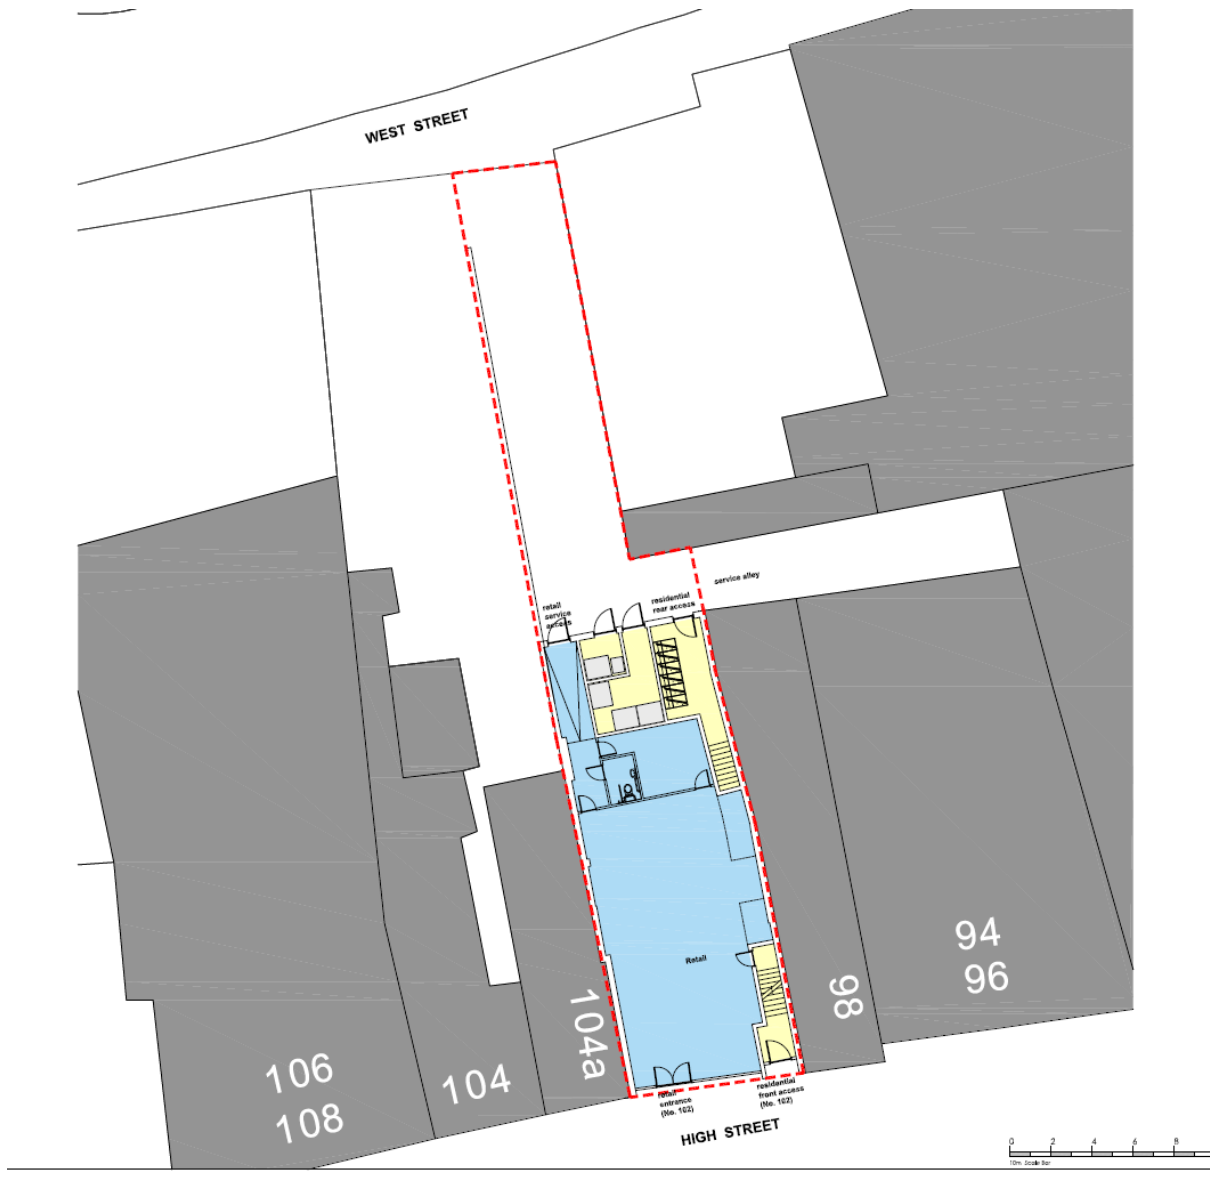

GROUND FLOOR PLAN




FIRST FLOOR PLAN



SECOND FLOOR PLAN



THIRD FLOOR PLAN

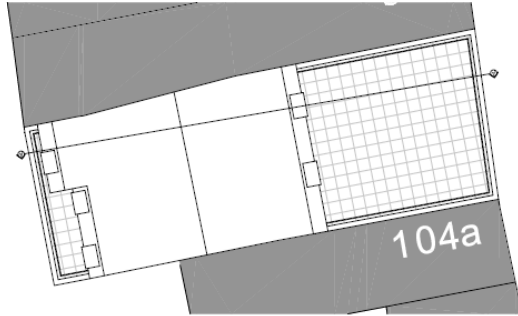


ROOF PLAN



 PROJECT: 03, FOR APPROVAL
 PROJECT: PROPOSED REDEVELOPMENT
 100-102 HIGH STREET
 DRAWING TITLE: PROPOSED PLANS


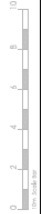



Existing Elevation

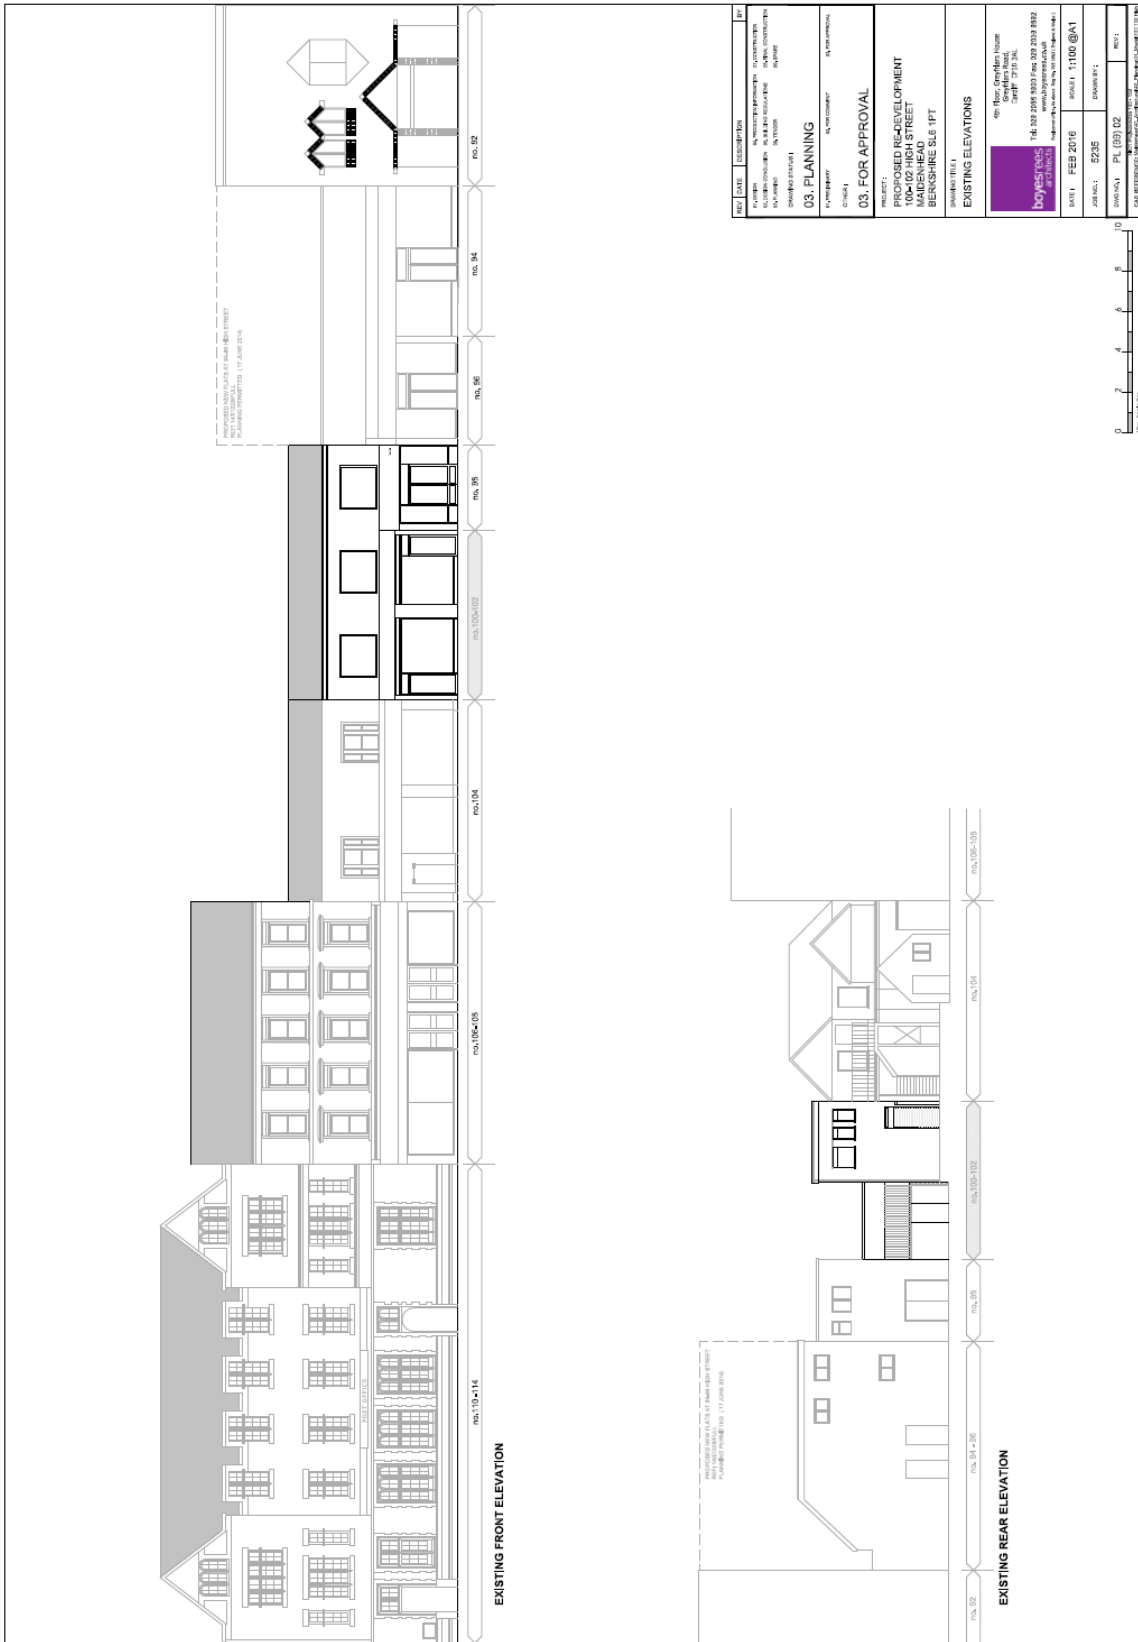

Proposed Elevations

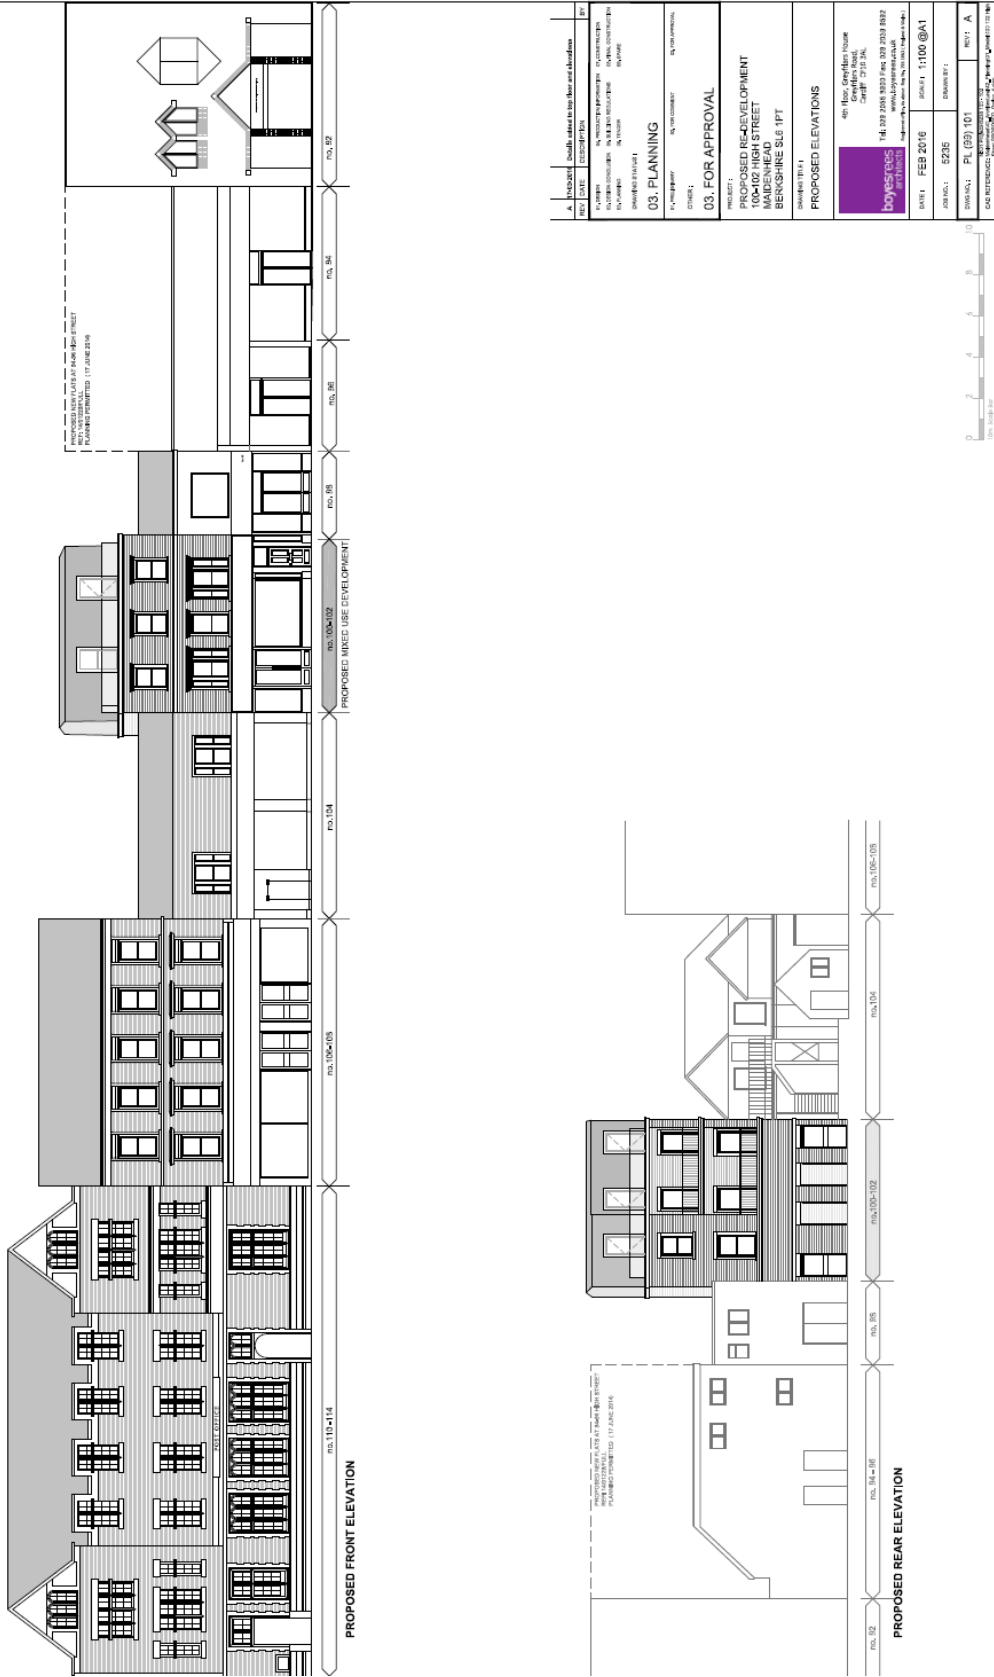

Street Scene



Key Views



View 1




View 2

3



View 3

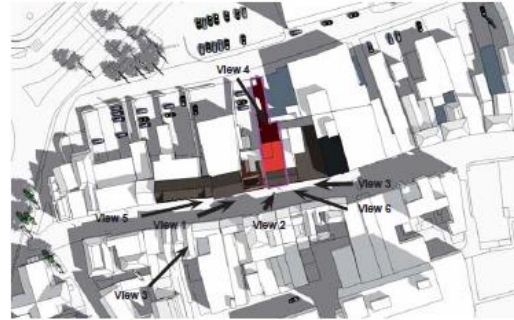

View 5



View 6

1

