

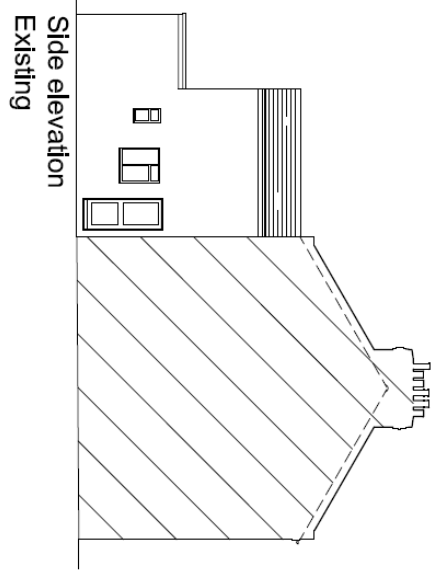
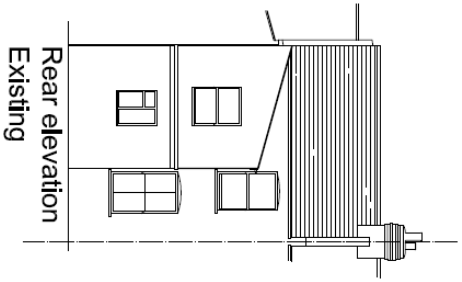
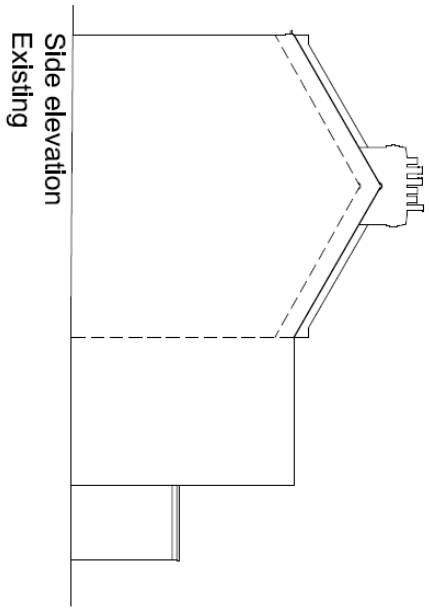
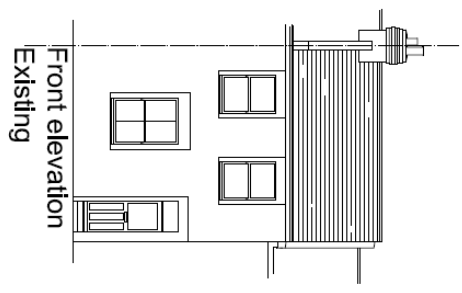


Appendix A Existing Elevations

Scale 1:100 at A3
0 1m 2m 3m 4m 5m

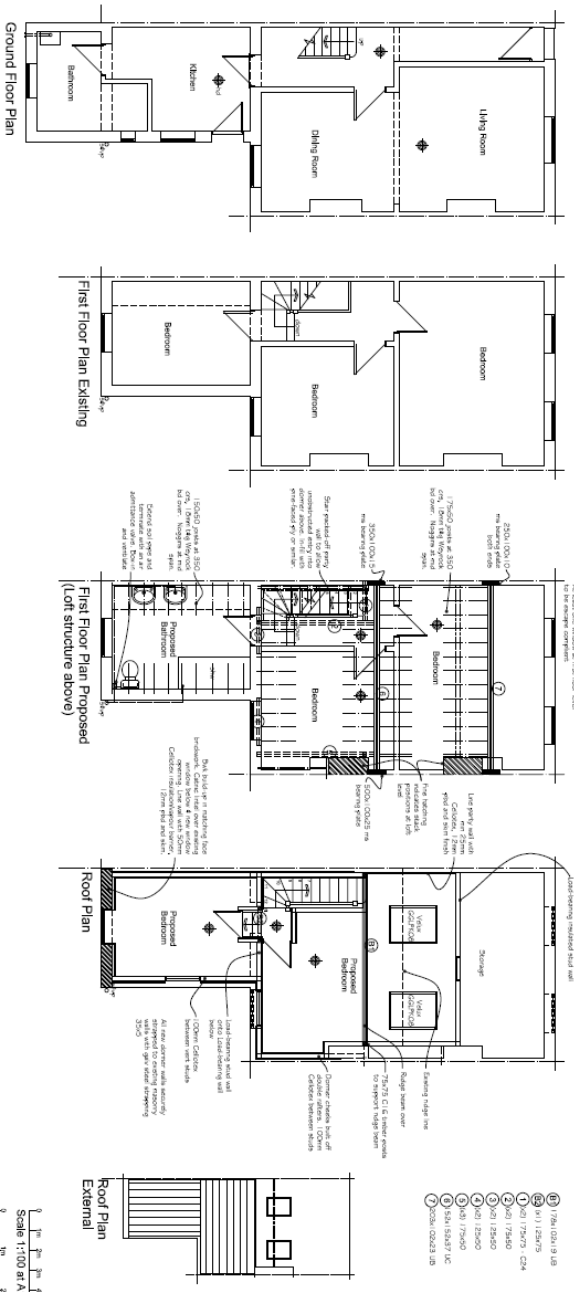

Appendix B Proposed Elevations and Floor Plans

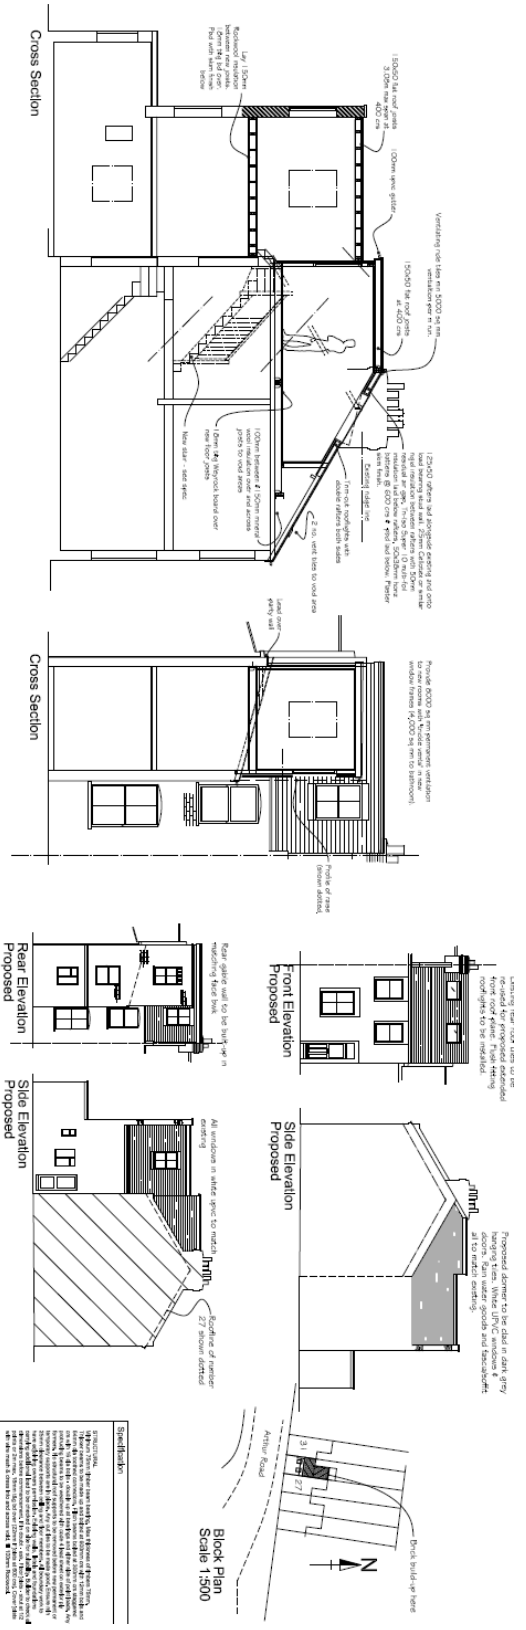

Proposed Loft Conversion			



Appendix C Location Plan

