



Appendix A

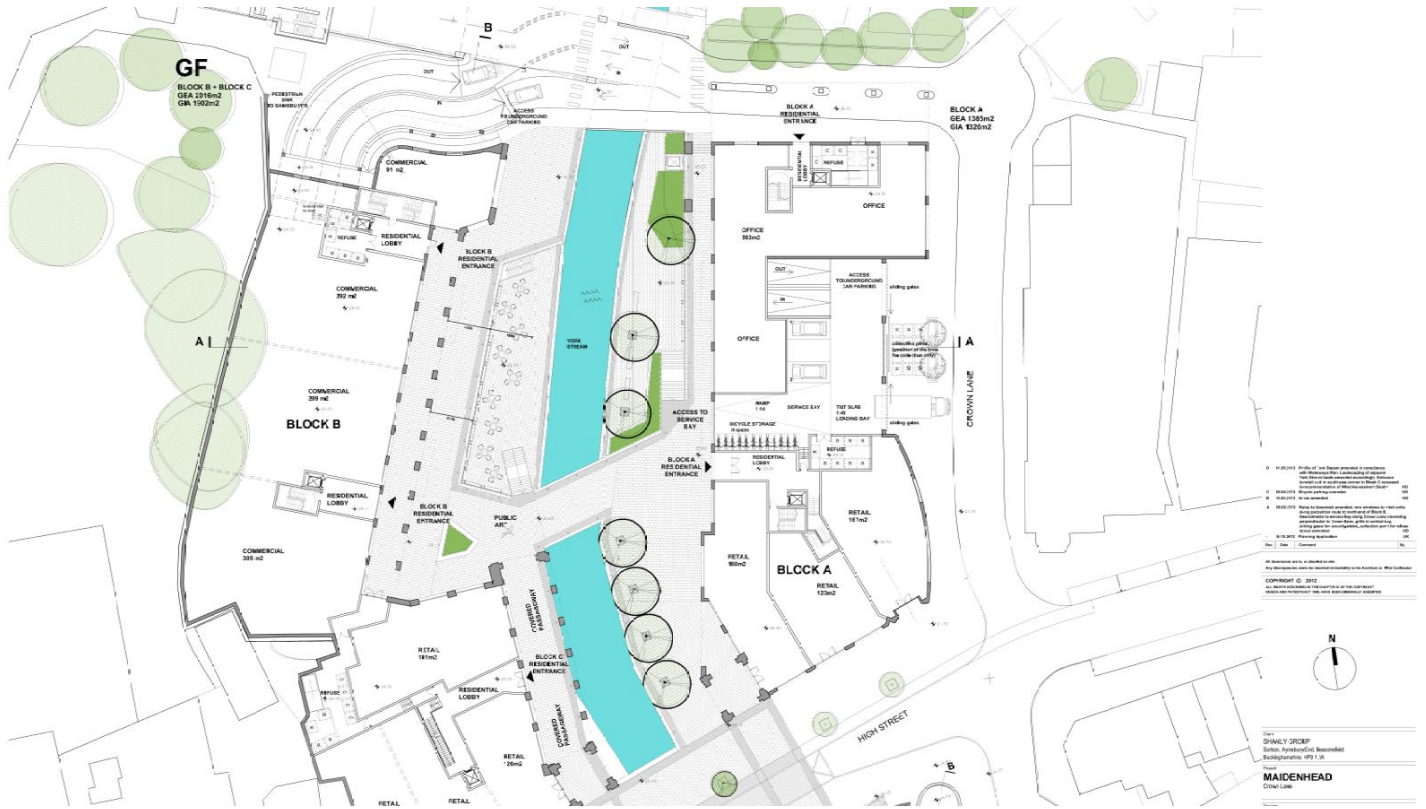

Appendix B

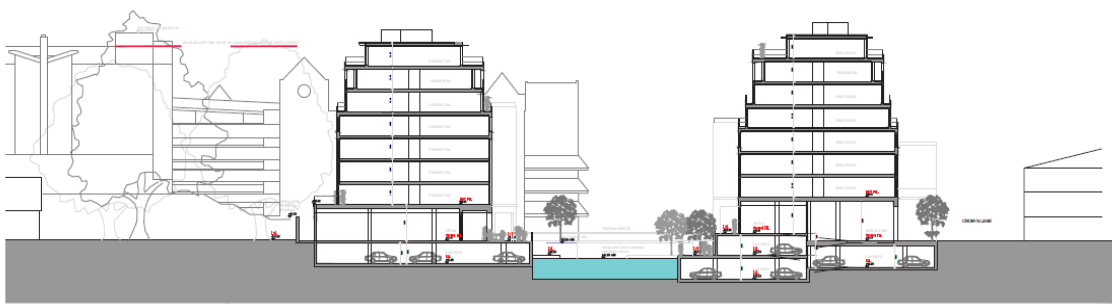



Project Details:

747CL 3000 B PL

Sidell Gibson Architects